


MAR 15, 2007 2:06 PM RAW
 I:\AIRPORTS\DECATUR\B02-07RWY\AIRPORT\SHEETS\R-303-XS.DWG - 379+00 TO 380+50

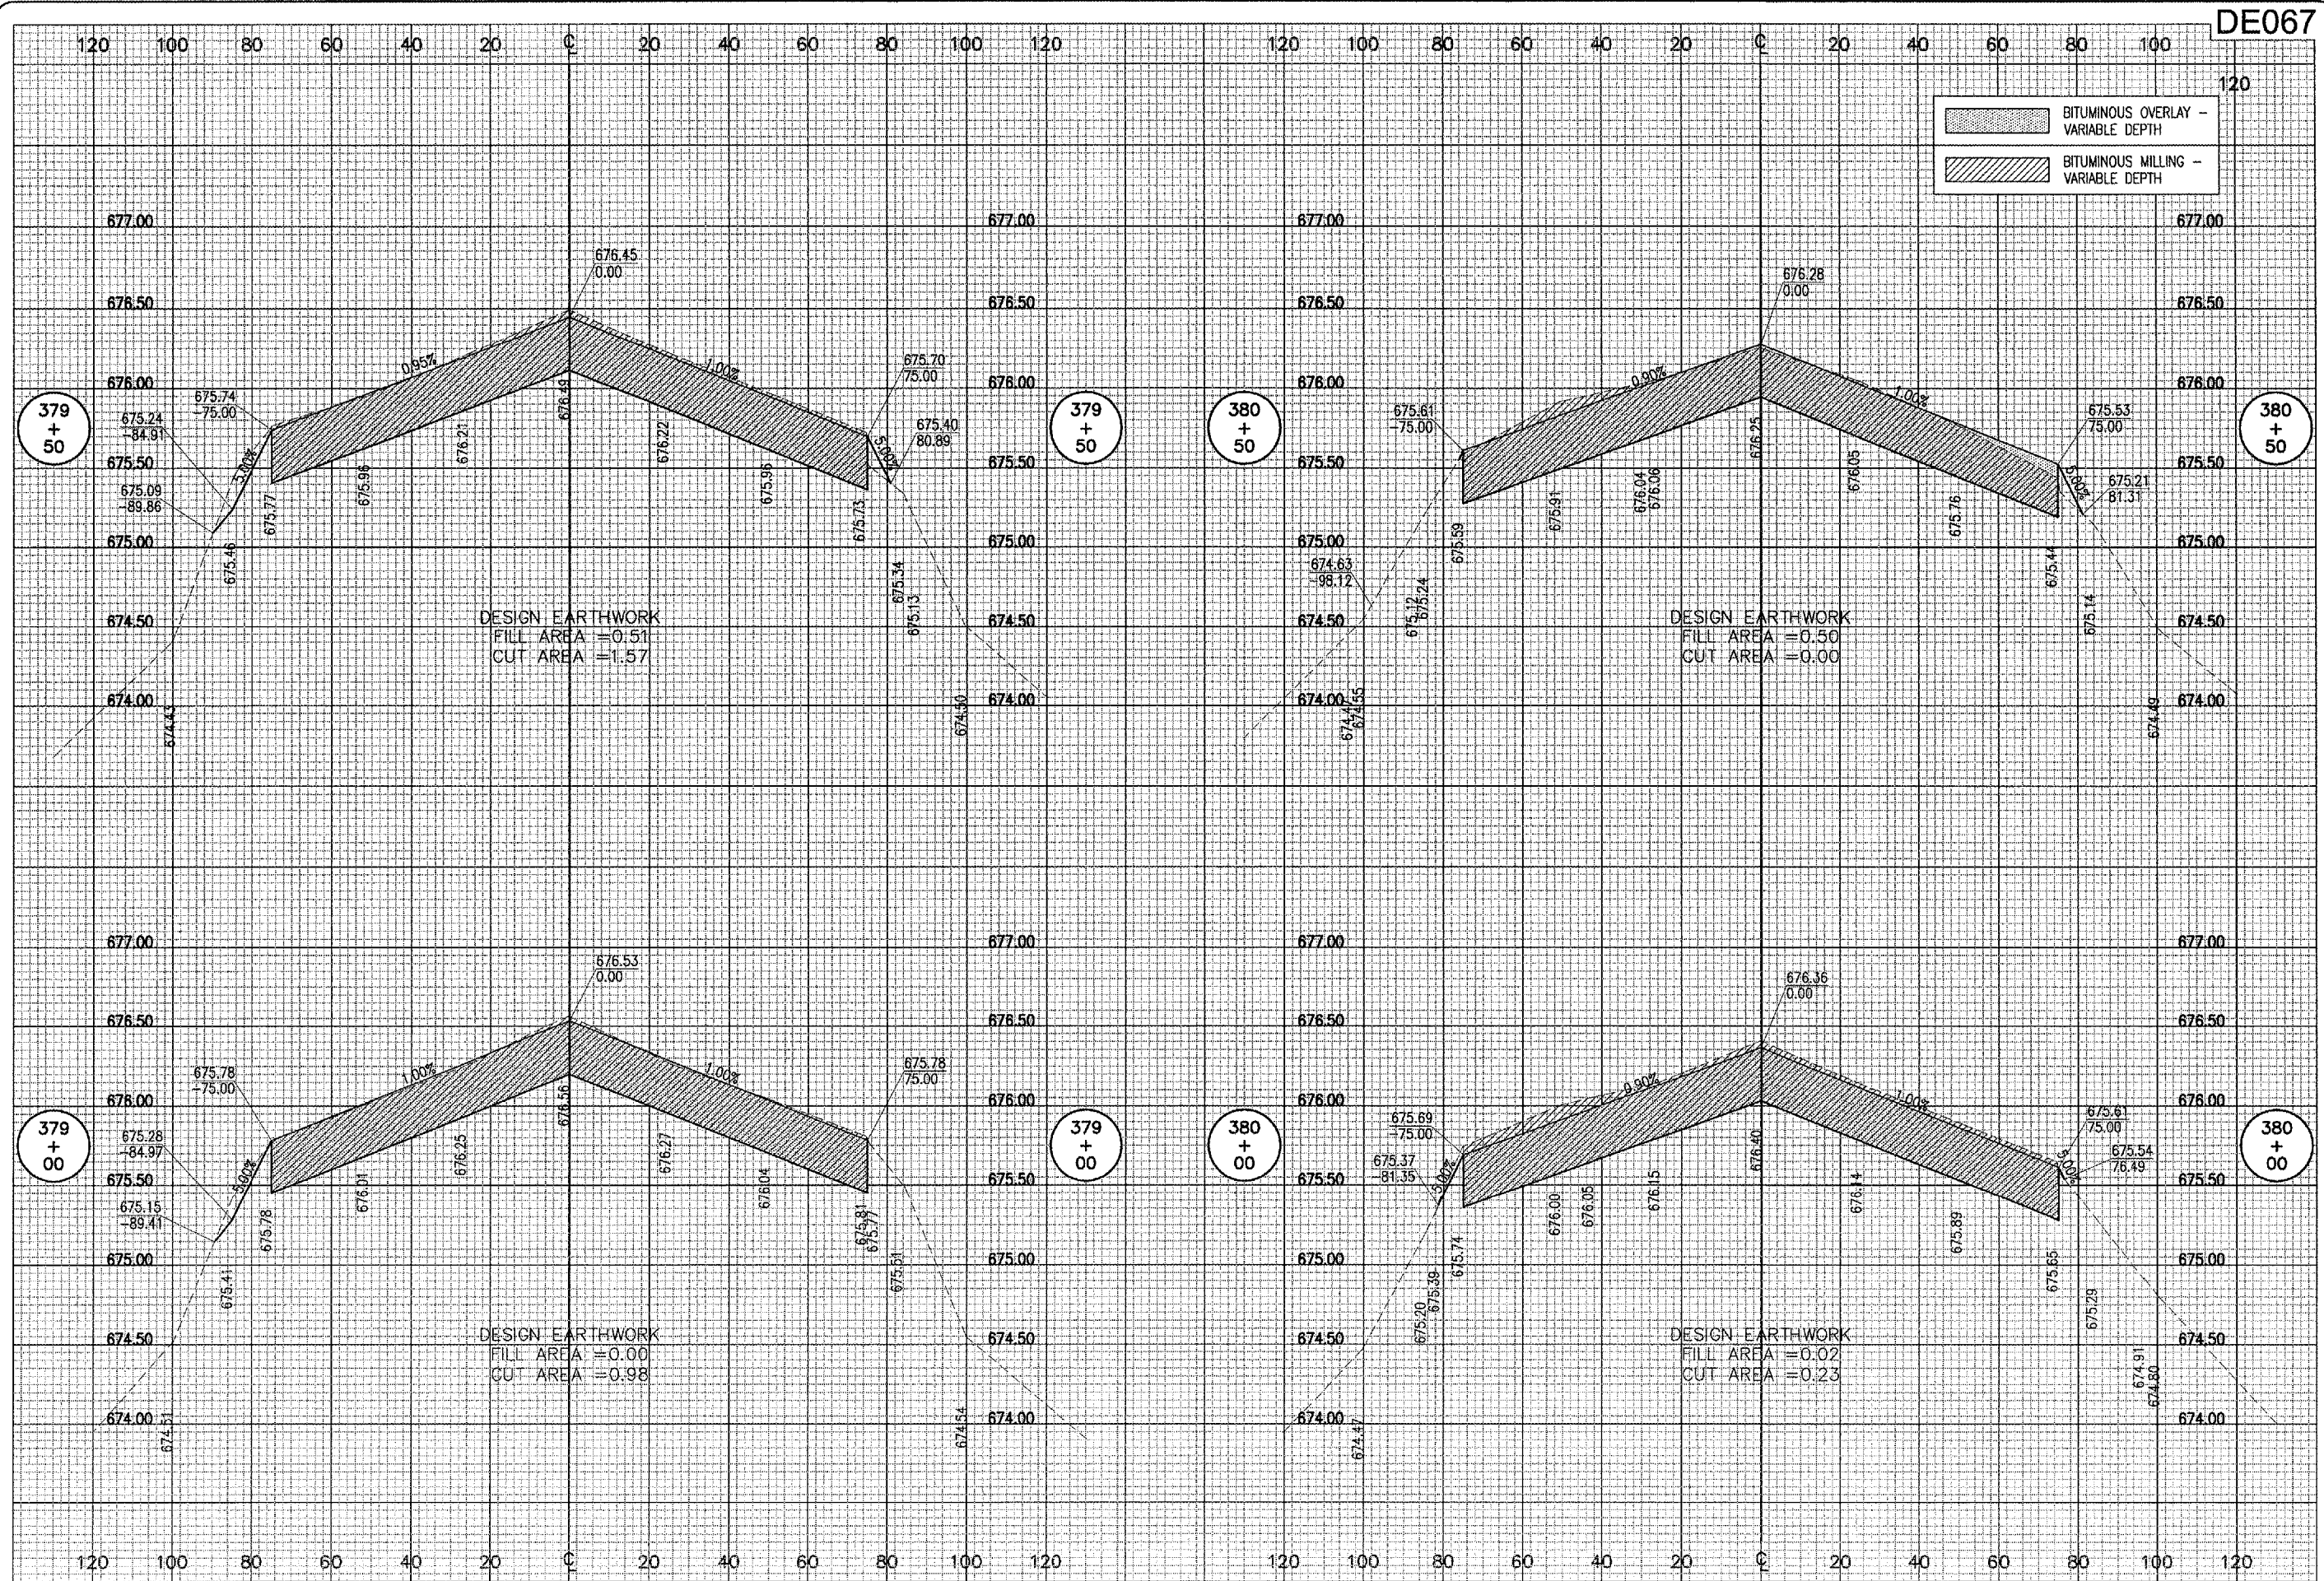

BY	REVISION	DATE

DECATUR, ILLINOIS

IL PROJ.: DEC-3667 A.I.P. PROJ.: 3-17-0033-30

FILE	DATE	BY	CHKD	REV
802-07RWY	12/01/06	CCC	CCC	WJM/RAW
R-303-XS.DWG	12/01/06	CCC	CCC	WJM/RAW
Scale: 1"=50'	12/01/06			

HANSON

Hanson Professional Services Inc.
 1625 South Sixth Street
 Springfield, Illinois 62703-2886
 Offices Nationwide

RECONSTRUCT A PORTION OF RUNWAY 6/24, TAXIWAY A AND C
 RWY 6-24 RECONSTRUCTION
 PROPOSED CROSS-SECTIONS
 STA. 379+00 TO STA. 380+50