


MAR 16, 2007 2:06 PM RAW
 I:\AIRPORTS\DECATUR\802-07RWY\AIRPORT\SHEETS\R-304-XS.DWG - 381+00 TO 382+50

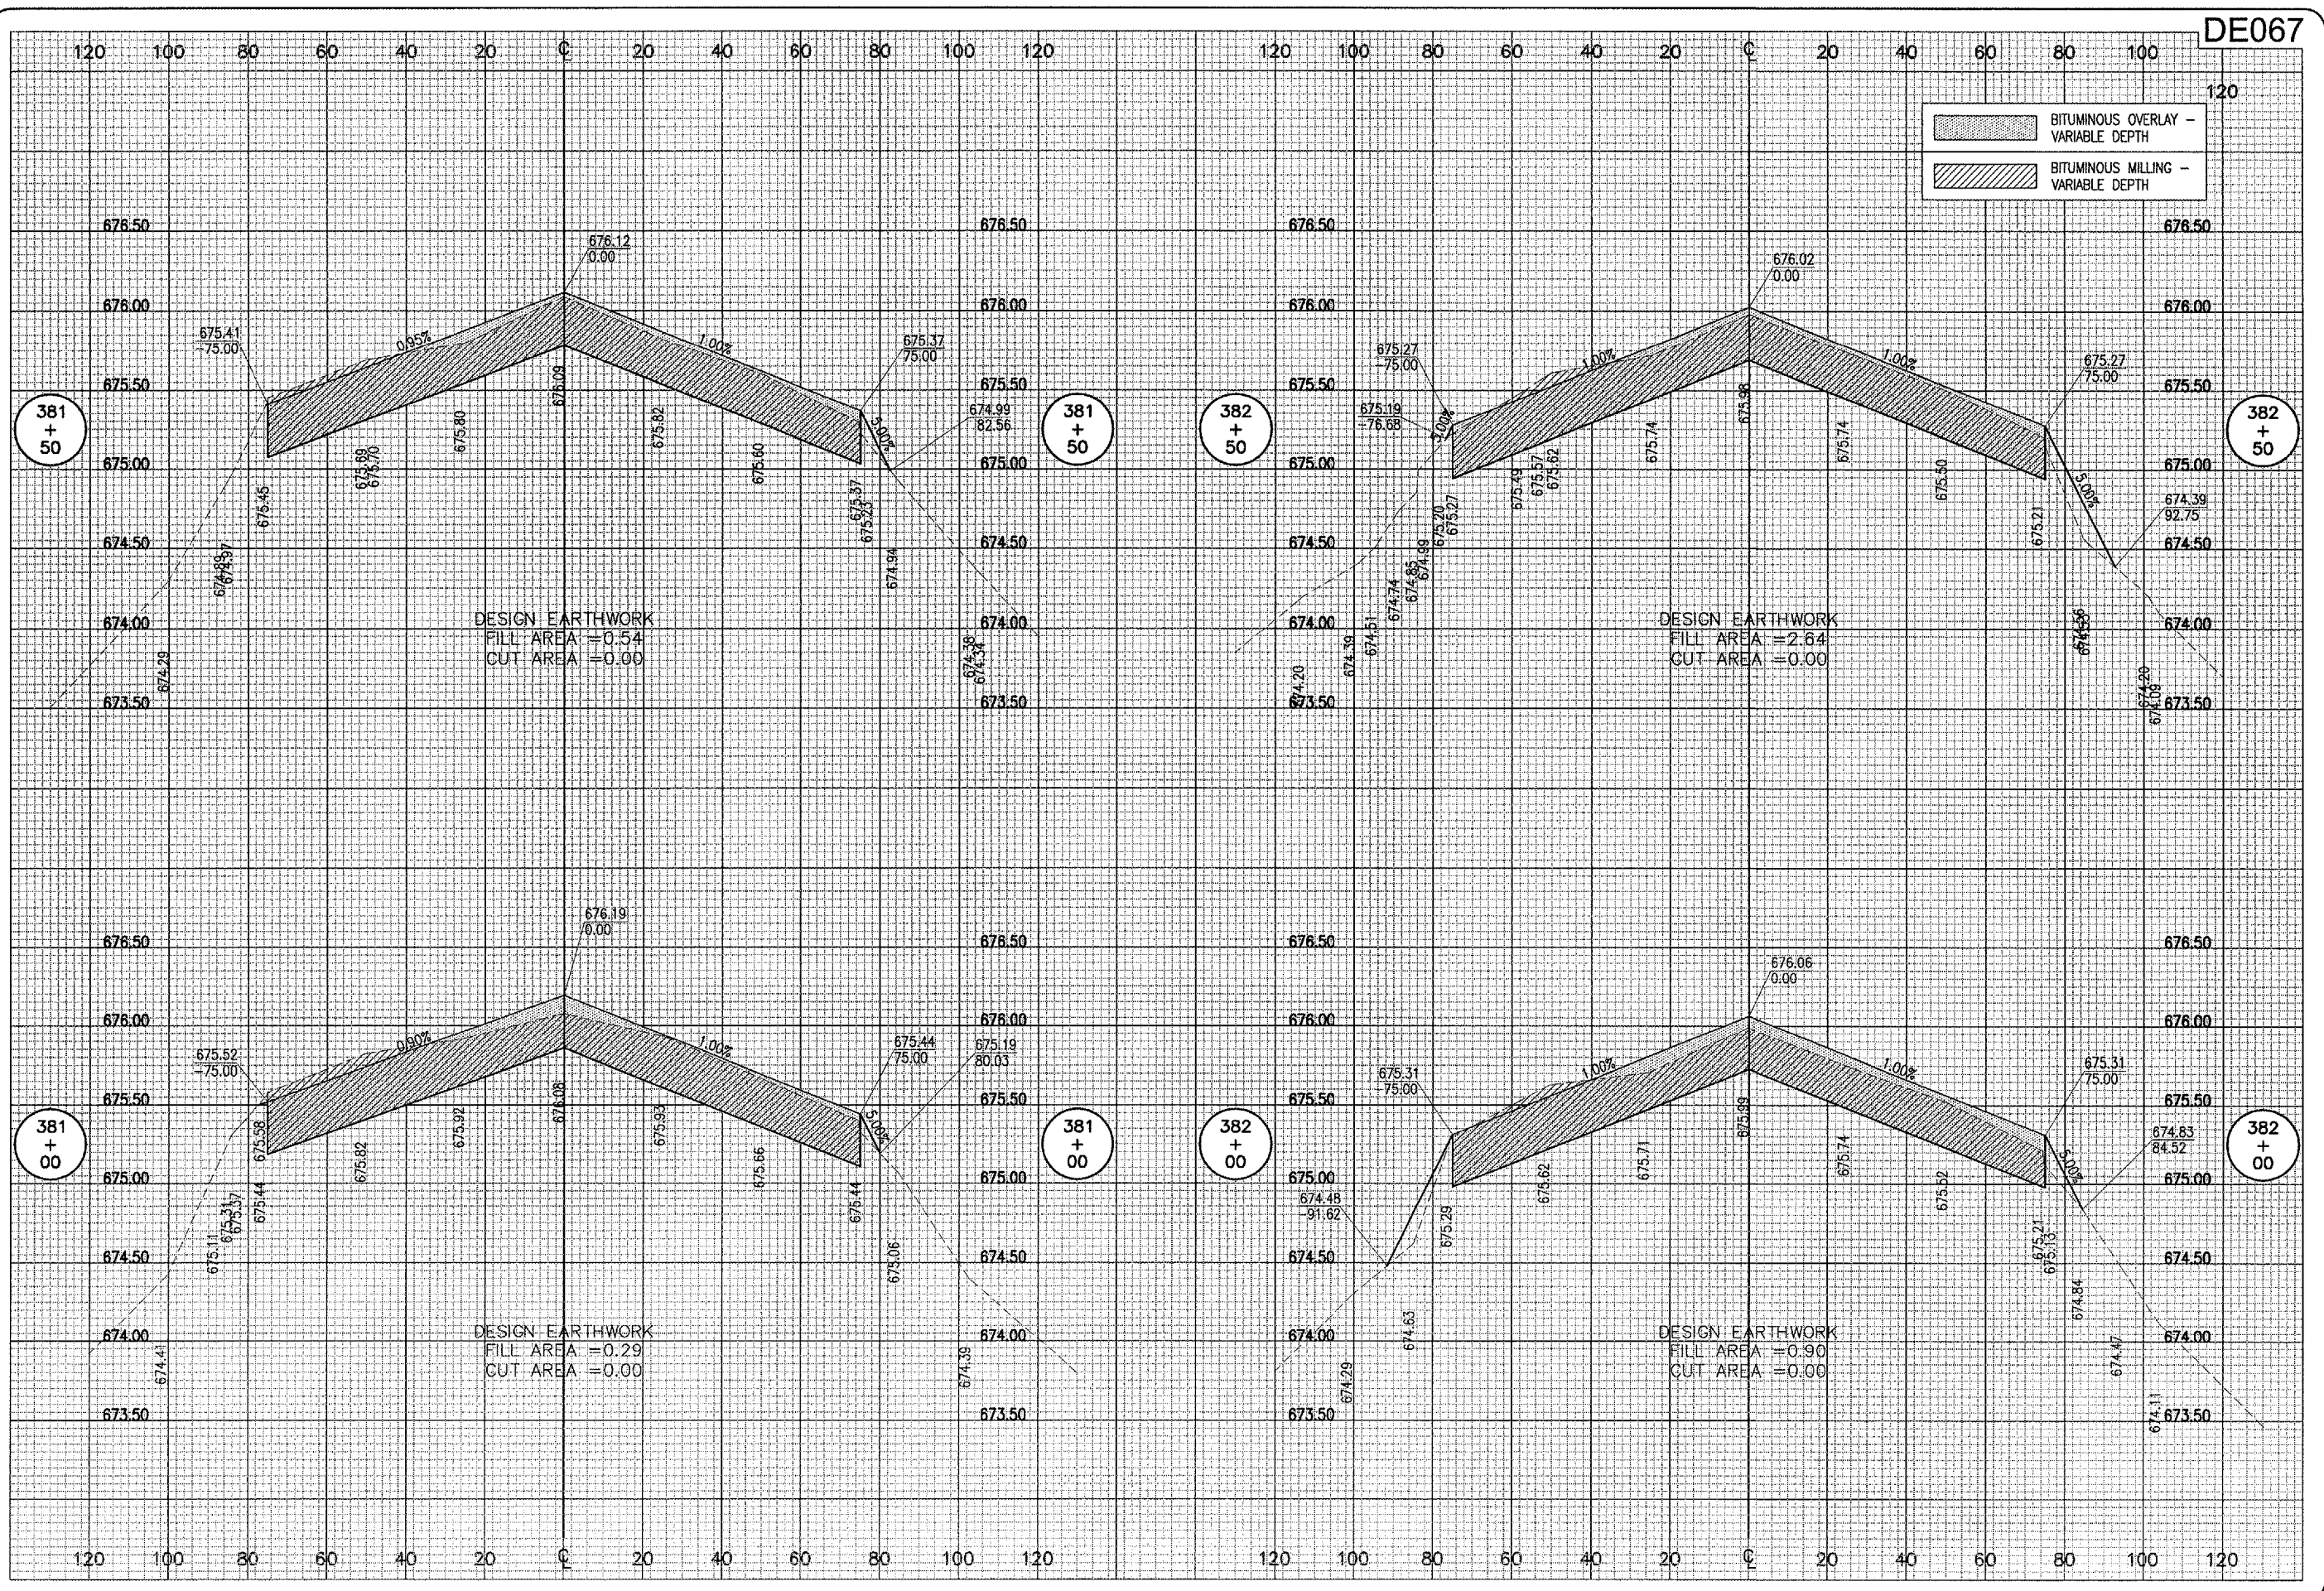

DATE	REVISION	BY

HA
DECATUR, ILLINOIS
 I.L. PROJ.: DEC-3667
 A.I.P. PROJ.: 3-17-0033-30

HEI Project No.	802-07RWY
Drawings	R-304-XS.DWG
Scale	1"=50'
Date	12/01/06

LAYOUT	CCC	12/01/06
DRAWN	CCC	12/01/06
REVIEWED	WJM/RAW	12/15/06

HANSON
 Hanson Professional Services Inc.
 1525 South Sixth Street
 Springfield, Illinois 62703-2886
 Offices Nationwide

RECONSTRUCT A PORTION OF RUNWAY 6/24, TAXIWAY A AND C
RWY 6-24 RECONSTRUCTION PROPOSED CROSS-SECTIONS STA. 381+00 TO STA. 382+50