


MAR 16, 2007 2:06 PM RAW
 F:\AIRPORTS\DECATUR\802-07RWY\AIRPORT SHEETS\R-305-XS.DWG - 383+00 TO 384+00

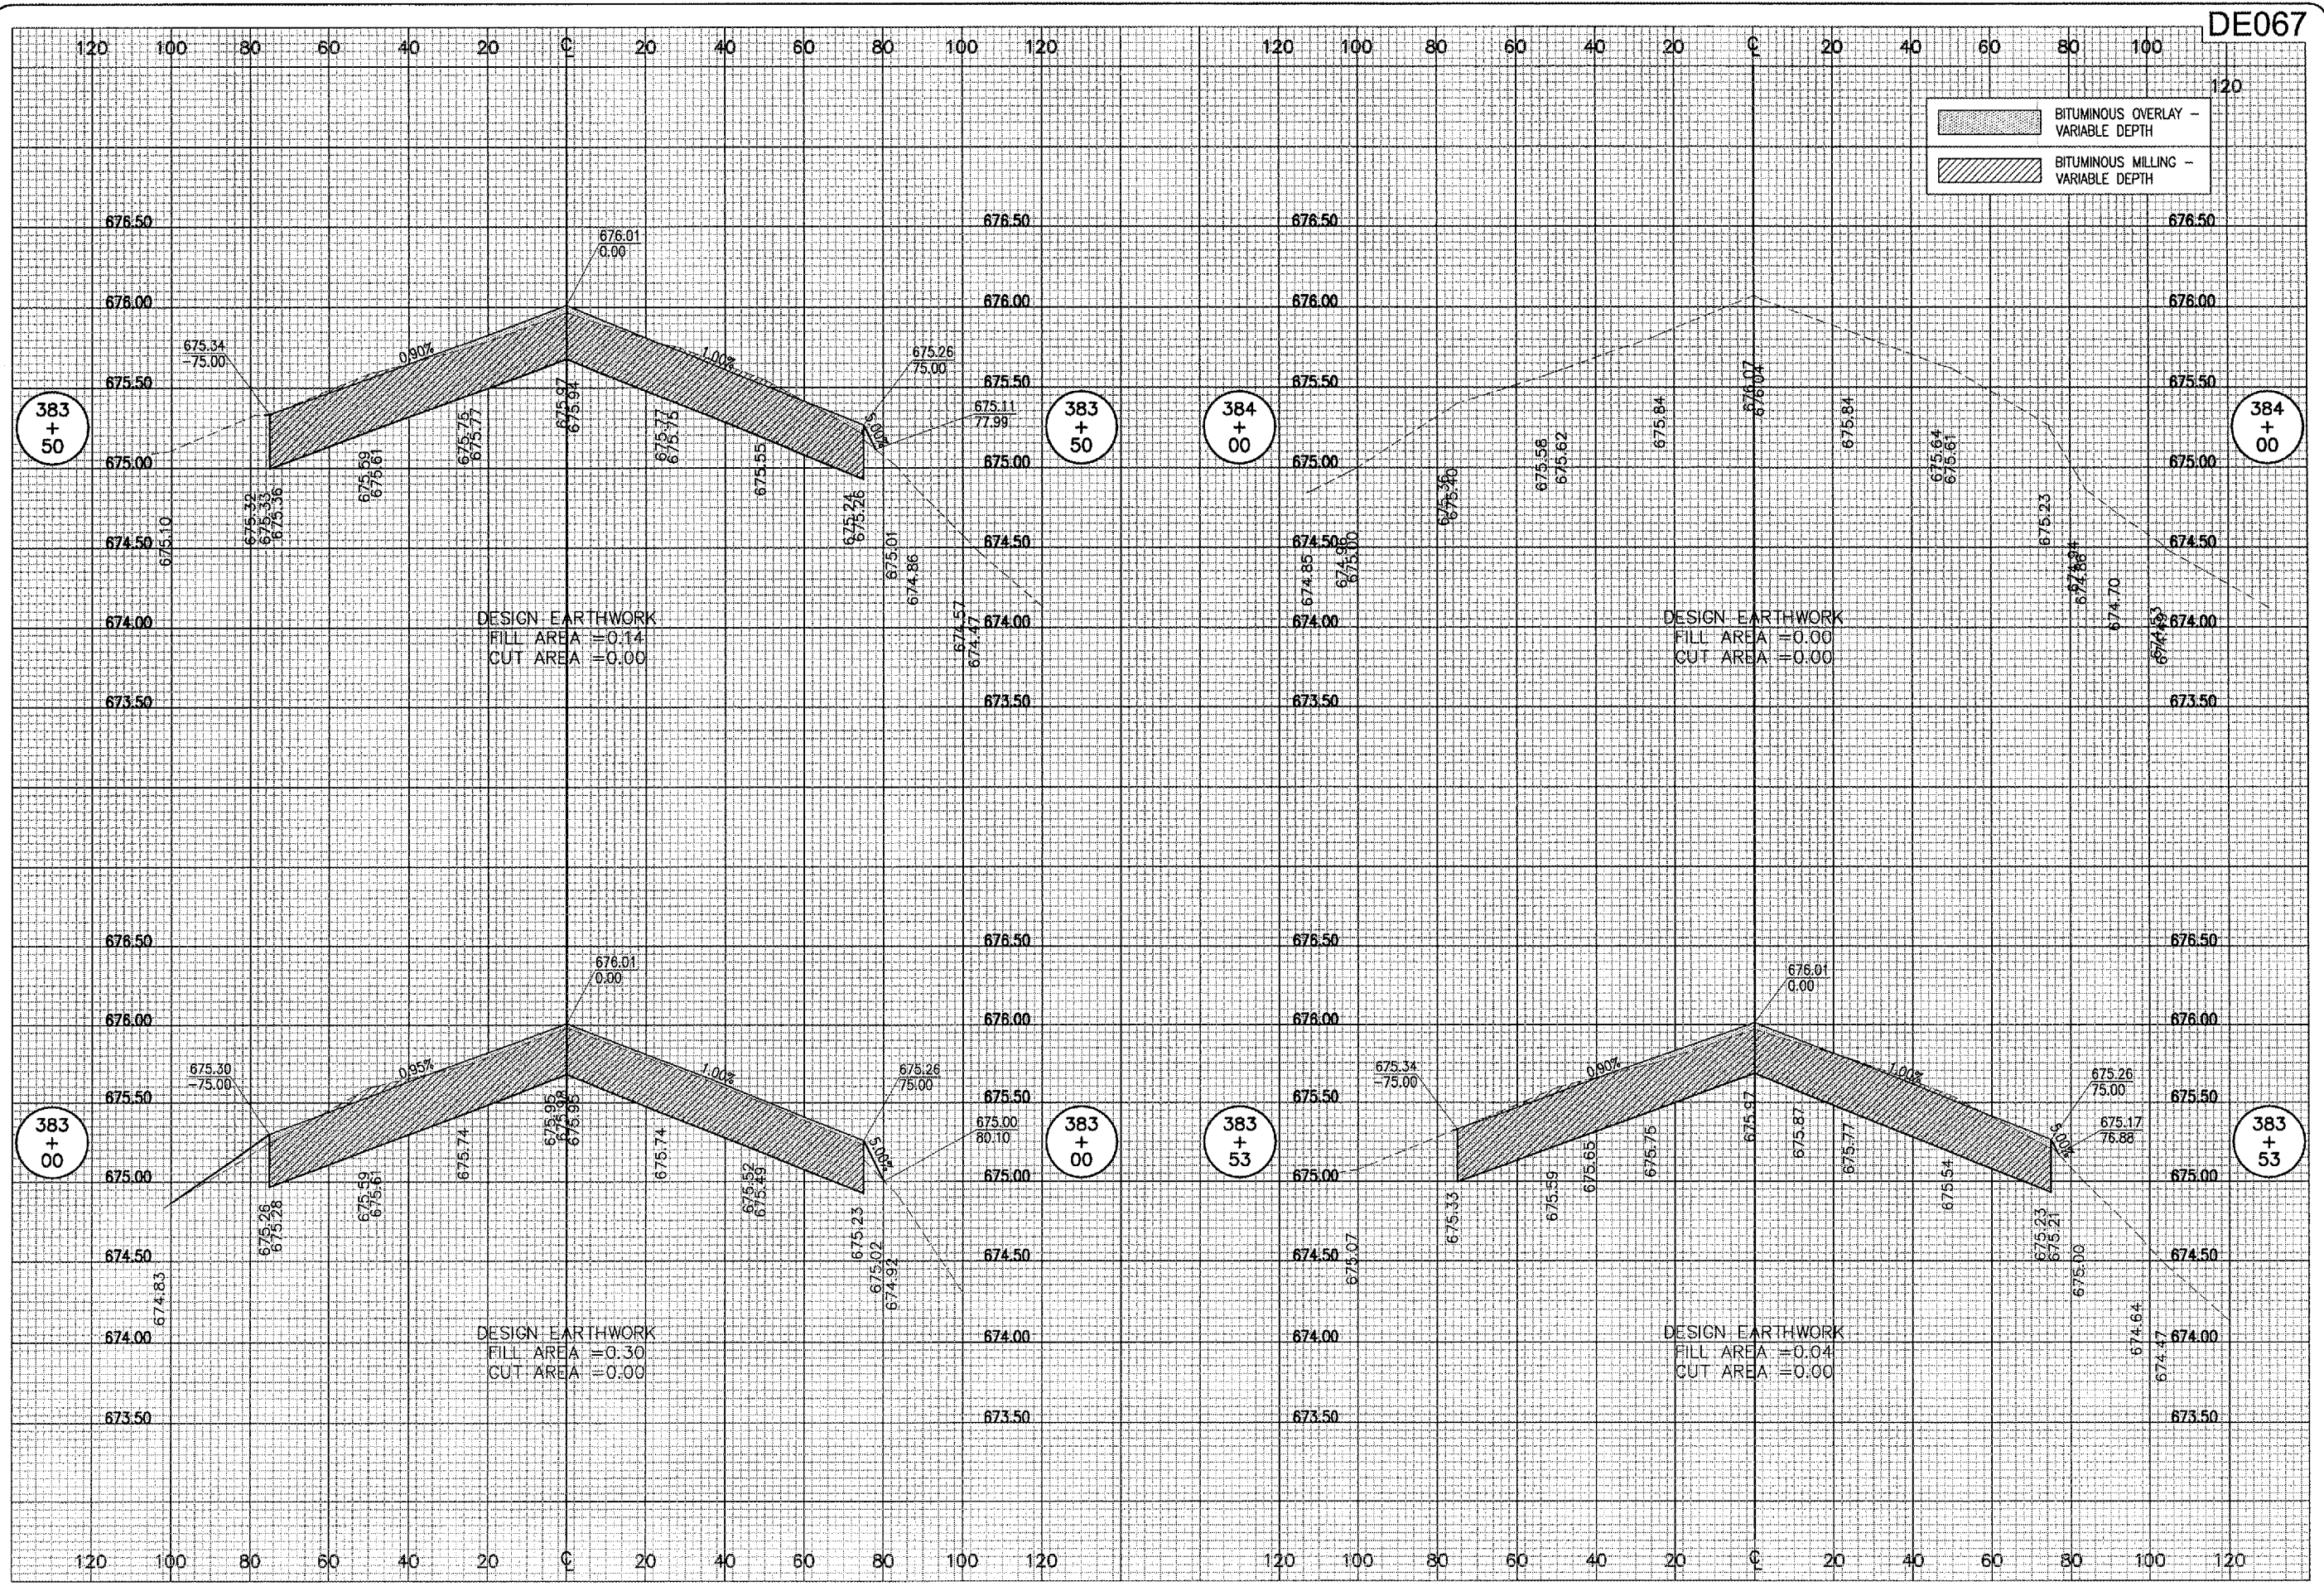

DE067

BITUMINOUS OVERLAY - VARIABLE DEPTH
 BITUMINOUS MILLING - VARIABLE DEPTH

DATE	REVISION	BY

DECATUR AIRPORT
 DECATUR, ILLINOIS
 ILL. PROJ.: DEC-3667
 A.I.P. PROJ.: 3-17-0033-30

REV. PROJECT NO. 802-07RWY	CCC	12/01/06
EMPLOYEE R-305-XS.DWG	CCC	12/01/06
SCALE 1"=50'	WJM/RAW	12/15/06
DATE 12/01/06		

HANSON
 Hanson Professional Services Inc.
 1024 South State Street
 Springfield, IL 62703-2886
 Offices Nationwide

RECONSTRUCT A PORTION OF RUNWAY 6/24, TAXIWAY A AND C
 RWY 6-24 RECONSTRUCTION PROPOSED CROSS-SECTIONS STA. 383+00 TO STA. 384+00