


DE067

PAVEMENT MARKING-WATERBORNE - AR620520			
WORK ITEM	MARKING COLOR	TOTAL AREA (S.F.)	AS-BUILT QUANTITY
TAXIWAY "C" MARKING	YELLOW	1,497	.
	TOTAL	1,497	.

PAVEMENT MARKING-BLACK BORDER - AR620525			
WORK ITEM	MARKING COLOR	TOTAL AREA (S.F.)	AS-BUILT QUANTITY
TAXIWAY "C" MARKING	BLACK	1,497	.
	TOTAL	1,497	.

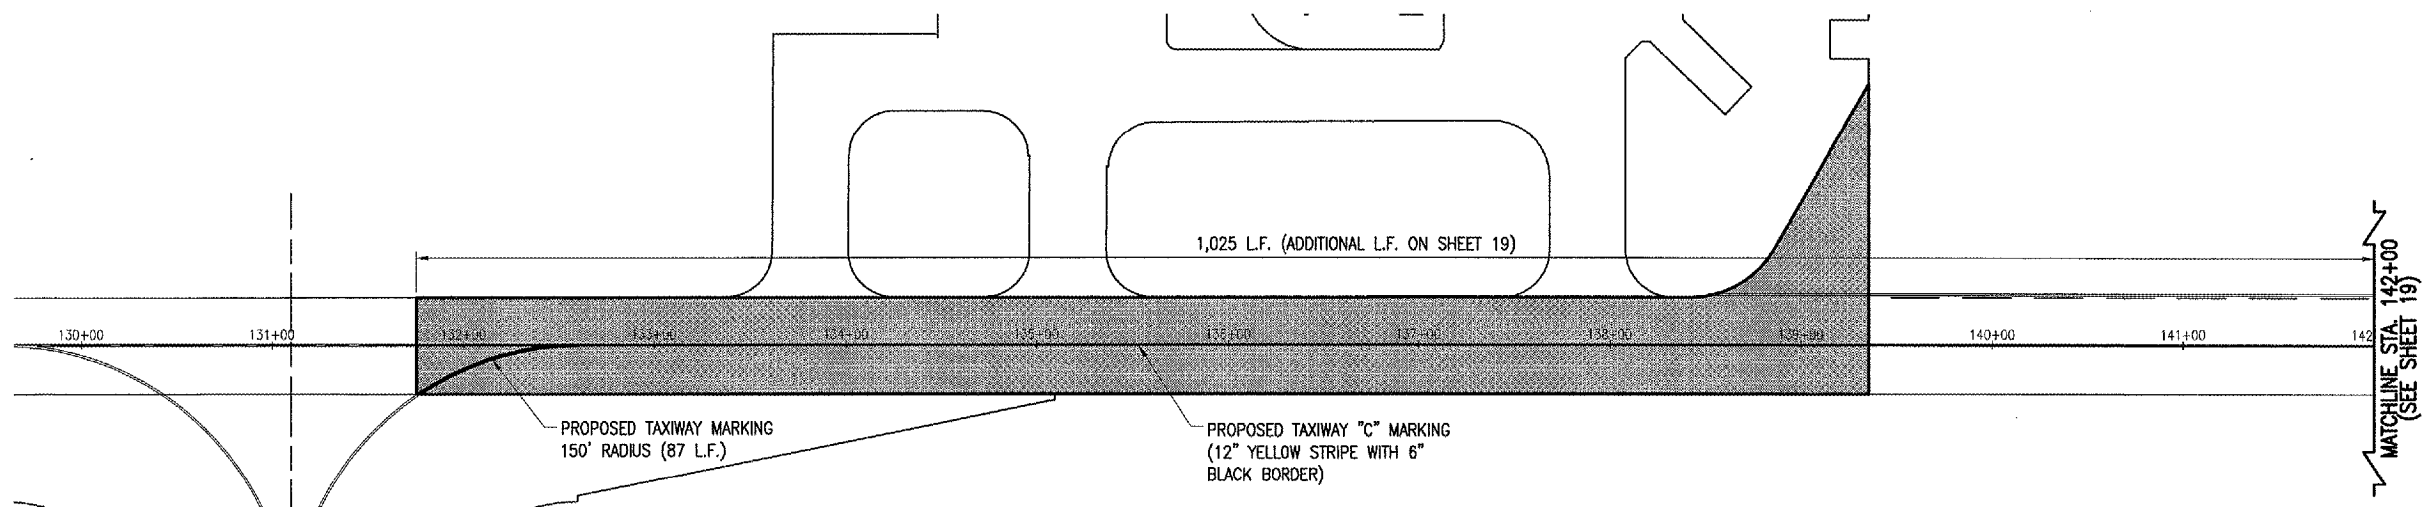



MARKING NOTES

- THE TAXIWAY CENTERLINE STRIPE WILL BE SOLID AND YELLOW IN COLOR.
- ALL PROPOSED MARKING WILL BE LOCATED AS SHOWN ON THIS SHEET.
- ALL YELLOW WILL HAVE A REFLECTIVE MEDIA APPLIED IN ACCORDANCE WITH THE SPECIFICATIONS.
- CUT-OFF SHEETS WILL BE REQUIRED TO INSURE STRAIGHT EDGES.
- ALL PROPOSED MARKING ON EXISTING PCC AND PROPOSED BITUMINOUS PAVEMENT SHALL HAVE A 6 INCH WIDE (MIN.) BLACK BORDER.
- BLACK BORDER WILL NOT REQUIRE REFLECTIVE MEDIA.
- ALL PROPOSED MARKING WILL BE PAINTED WITH TWO APPLICATIONS AT A RATE OF 115 S.F./GAL. MAXIMUM PER THE SUPPLEMENTAL SPECIFICATIONS.
- ALL PROPOSED MARKING ITEMS WILL BE PAID FOR AS FOLLOWS:
 AR620520 "PAVEMENT MARKING-WATERBORNE" - PER SQ. FT.
 AR620525 "PAVEMENT MARKING-BLACK BORDER" - PER SQ. FT.

LEGEND

EXISTING PAVEMENT

PROPOSED BITUMINOUS PAVEMENT

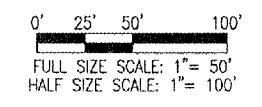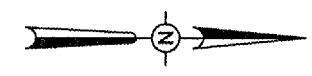

DATE	REVISION	BY

DECATUR AIRPORT
 DECATUR, ILLINOIS

IL PROJ.: DEC-3667 A.I.P. PROJ.: 3-17-00333-30

DESIGNED BY: 802-07RWY	DATE: 12/01/06
DRAWN BY: R-151MRK.DWG	DATE: 12/01/06
CHECKED BY: WJM/RAW	DATE: 12/15/06

HANSON
 Professional Services Inc.
 1525 South State Street
 Springfield, Illinois 62709-2886
 Offices Nationwide

RECONSTRUCT A PORTION OF RUNWAY 6/24, TAXIWAY A AND C
 TAXIWAY C RECONSTRUCTION PROPOSED MARKING PLAN

MAR 16, 2007 1:43 PM RAW
 I:\AIRPORTS\DECATUR\802-07RWY\AIRPORT\ SHEETS\R-151MRK.DWG - Taxiway C