

D1023



815 Commerce Drive Suite 200
Oak Brook, Illinois 60523
Telephone: 630.990.3800
Fax: 630.990.3801



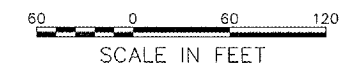
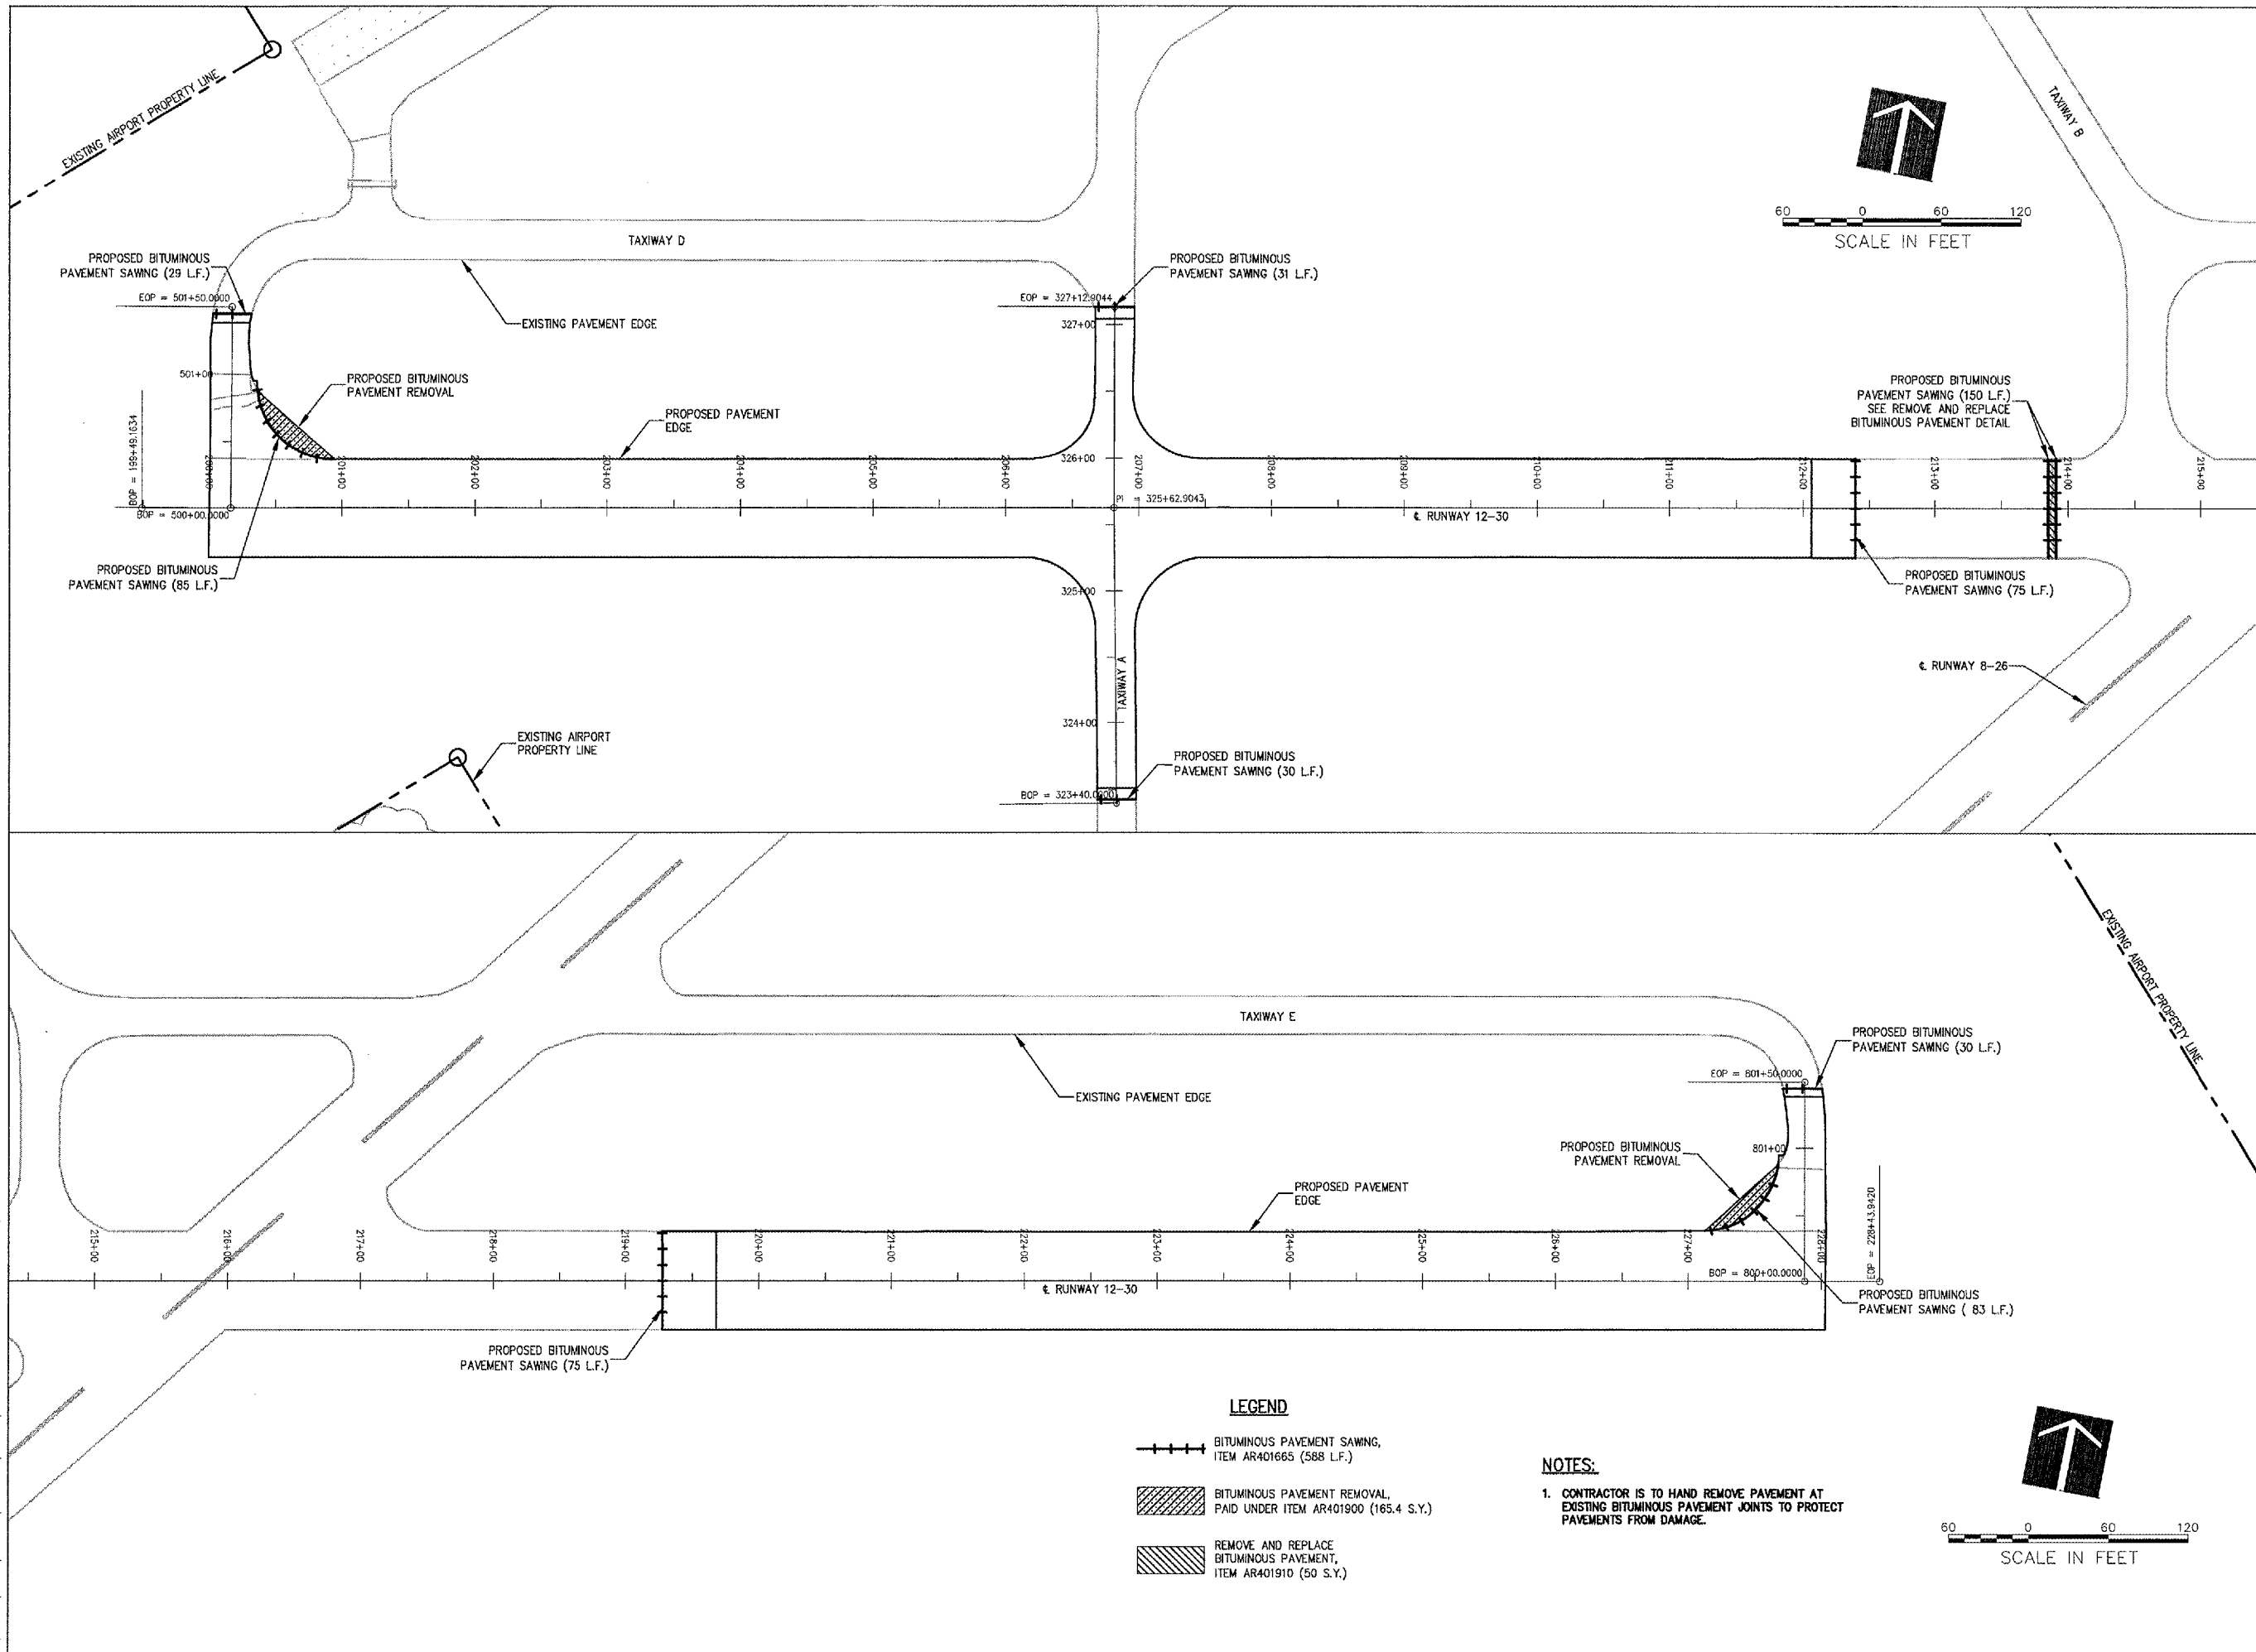
CITY OF DIXON, ILLINOIS

Post Office Box 386
Dixon, Illinois 61021
Telephone: 815.288.1485

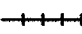


DIXON MUNICIPAL AIRPORT
CHARLES R. WALGREEN FIELD

REPAIR AND OVERLAY
PORTIONS OF RUNWAY 12-30

AIP PROJECT NO. 3-17-0036-B10
IDA PROJECT NO. C73-3686



LEGEND

-  BITUMINOUS PAVEMENT SAWING, ITEM AR401665 (588 L.F.)
-  BITUMINOUS PAVEMENT REMOVAL, PAID UNDER ITEM AR401900 (165.4 S.Y.)
-  REMOVE AND REPLACE BITUMINOUS PAVEMENT, ITEM AR401910 (50 S.Y.)

NOTES:

1. CONTRACTOR IS TO HAND REMOVE PAVEMENT AT EXISTING BITUMINOUS PAVEMENT JOINTS TO PROTECT PAVEMENTS FROM DAMAGE.

No.	Drawing Issue Description	Date	By

Date
APRIL 20, 2007
Sheet Title

SAWCUTTING AND PAVEMENT REMOVAL PLAN

843-06B8013
Project Number
LDH 09/18/06
Layout By Date
LDH 09/18/06
Designed By Date
RMH 04/20/07
Reviewed By Date
LDH
Drawn By Sheet No.

I:\06\005\0094\DRAWINGS\SHEETS\06-SAWCUT & PAVT\REPAIR.MAY 14, 2007 2:13PM LDH