



HANSON PROFESSIONAL SERVICES INC.

815 Commerce Drive Suite 200
Oak Brook, Illinois 60523
Telephone: 630.990.3800
Fax: 630.990.3801




CITY OF DIXON, ILLINOIS

Post Office Box 386
Dixon, Illinois 61021
Telephone: 815.288.1485

DIXON MUNICIPAL AIRPORT
CHARLES R. WALGREEN FIELD

REPAIR AND OVERLAY
PORTIONS OF RUNWAY 12-30

AIP PROJECT NO. 3-17-0036-B10
IDA PROJECT NO. C73-3686


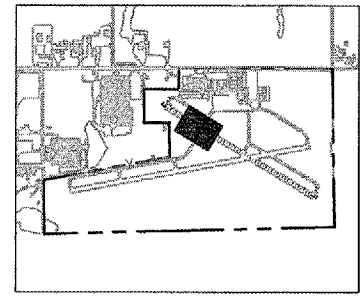


No.	Drawing Issue Description	Date	By

Date
APRIL 20, 2007

Sheet Title
**STAKING PLAN
RUNWAY 12-30
STA 203+50 THRU
STA 208+50**

843-0688013	Project Number
LDH	10/31/06
LDH	10/31/06
LDH	04/20/07
LDH	
LDH	

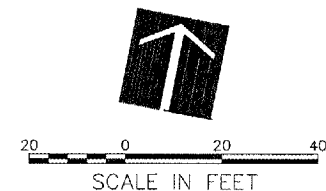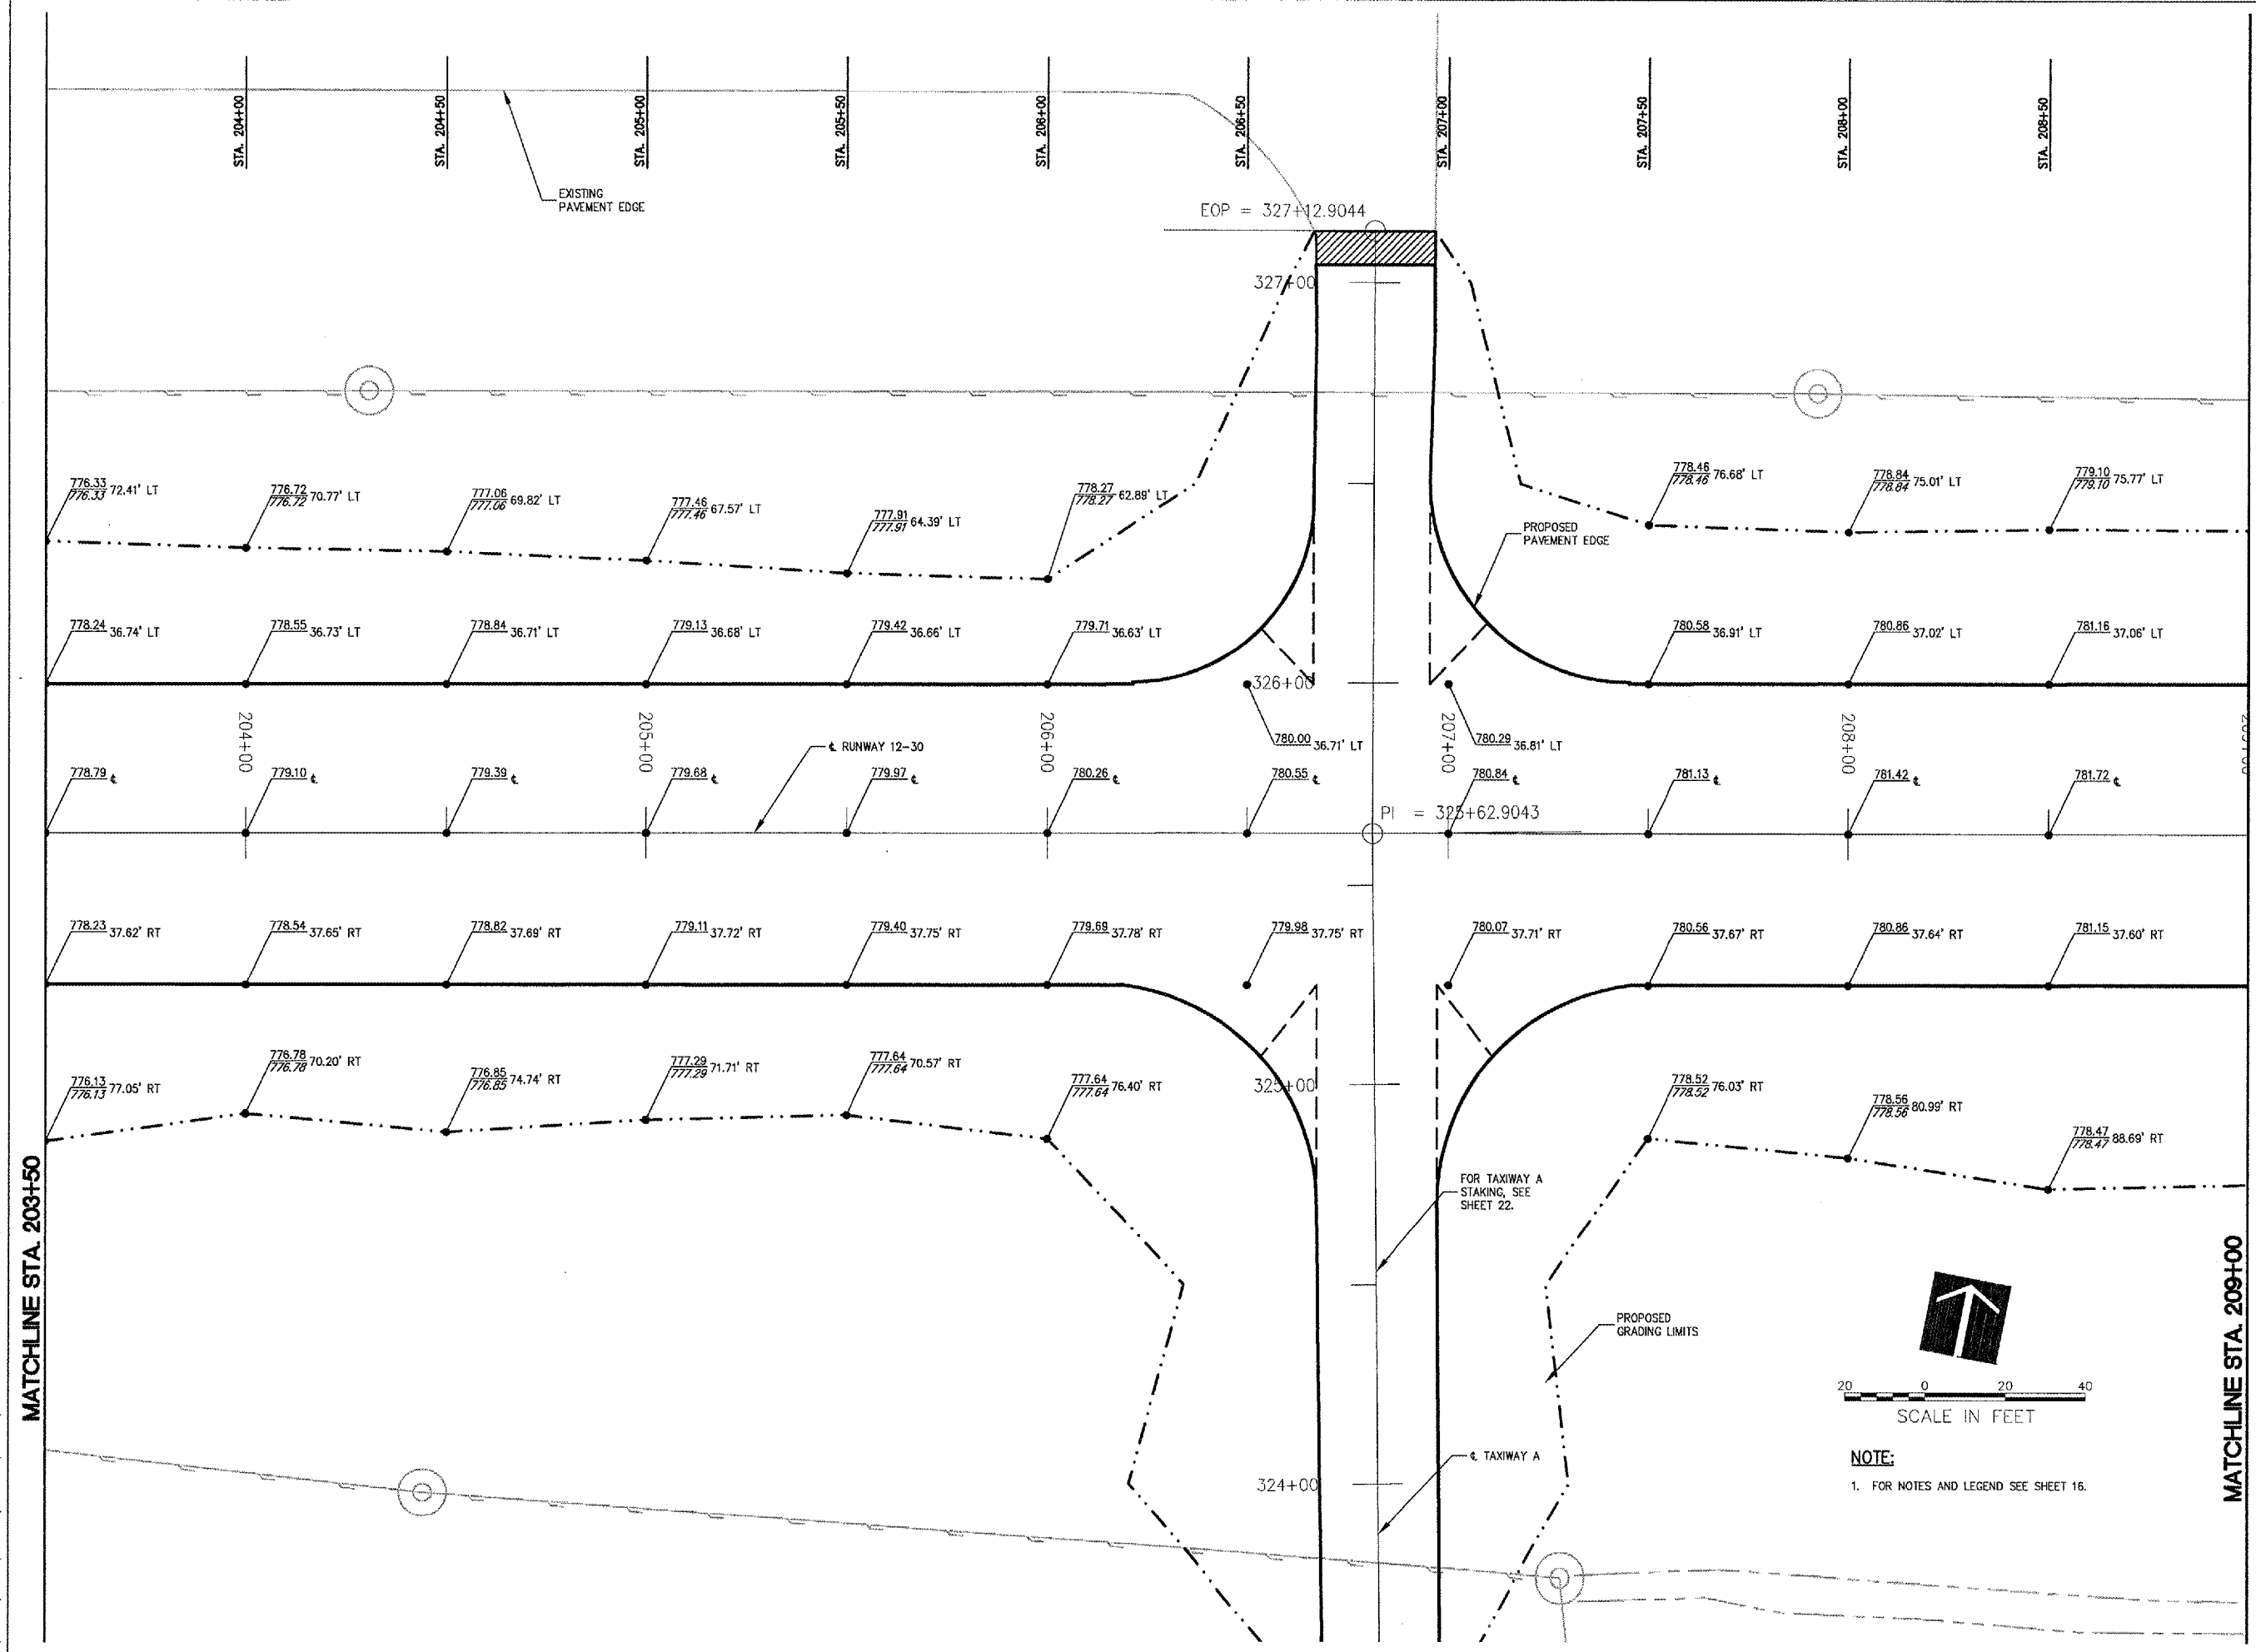

NOTE:
1. FOR NOTES AND LEGEND SEE SHEET 16.

I:\06\005\0084\0688013\DRAWINGS\17-STAKING PLAN 2007.DWG MAY 14, 2007 2:15PM LDH

MATCHLINE STA. 203+50

MATCHLINE STA. 209+00