



I:\06-005\0004\10688013\0688013\0688013\20-STAKING PLAN 200.DWG MAY 14, 2007 2:16PM LDH

MATCHLINE STA. 224+00

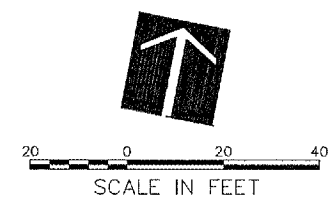

NOTE:
 1. FOR NOTES AND LEGEND SEE SHEET 16.

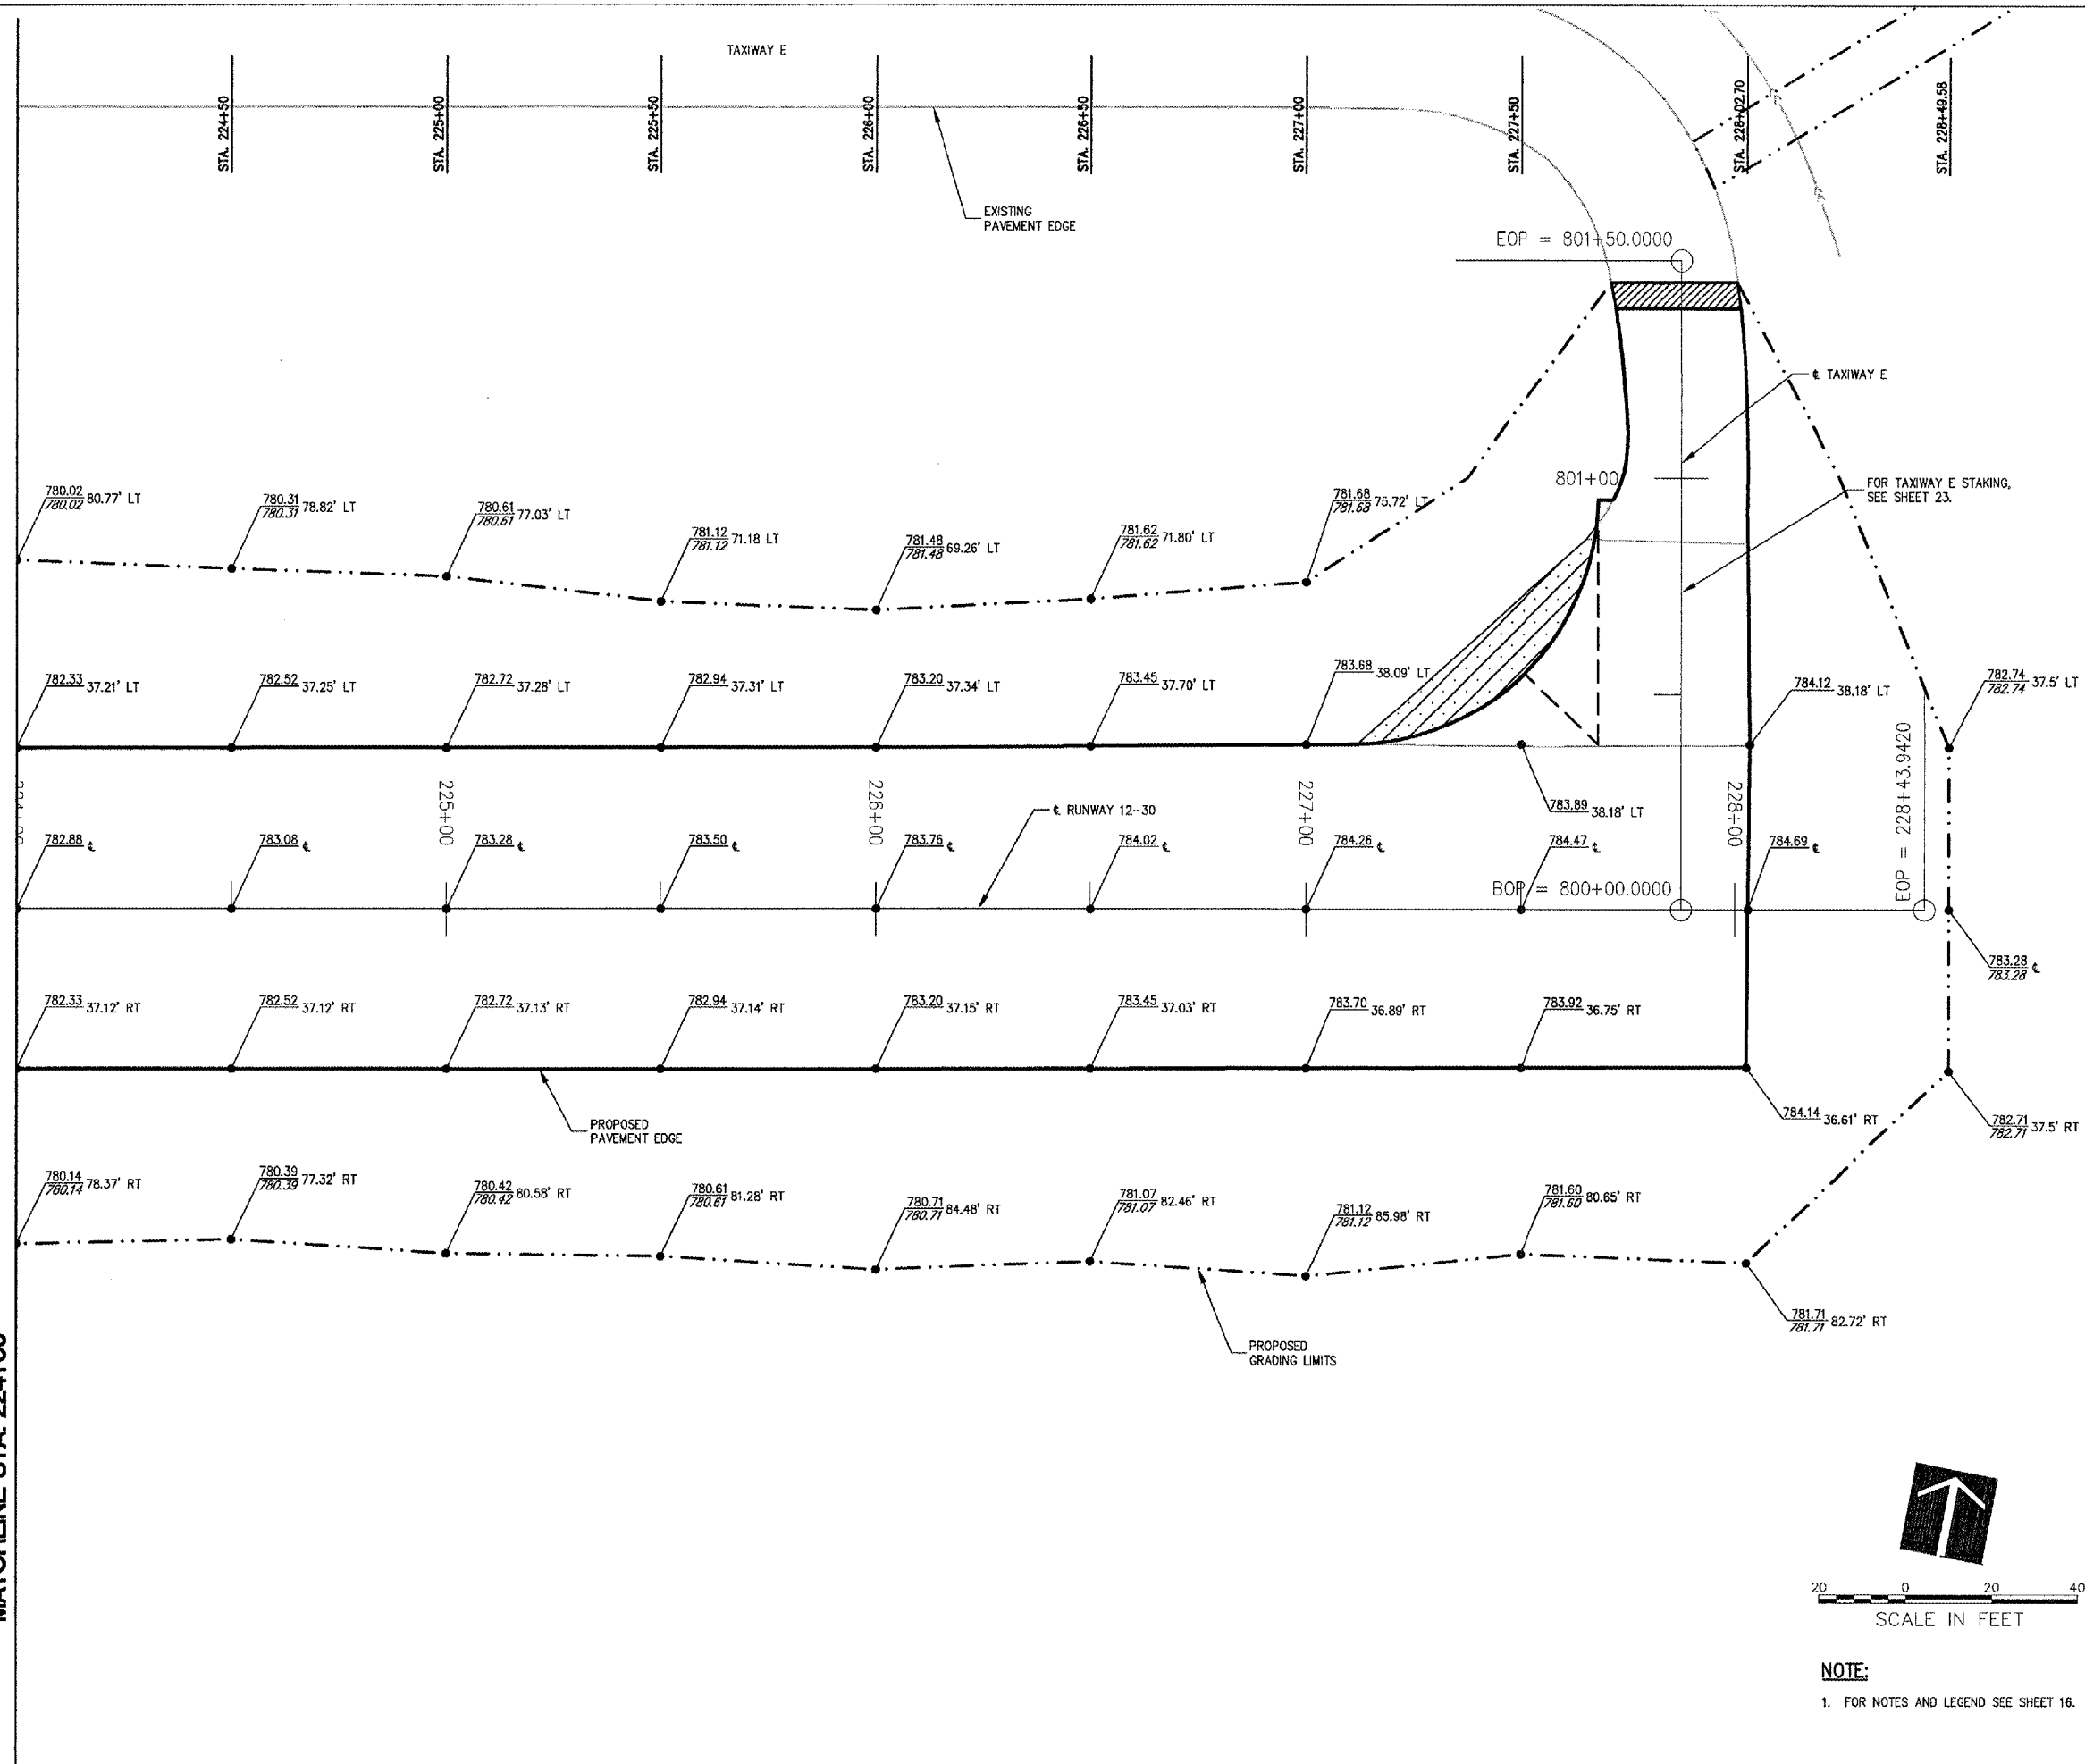


815 Commerce Drive Suite 200
 Oak Brook, Illinois 60523
 Telephone: 630.990.3800
 Fax: 630.990.3801



Post Office Box 386
 Dixon, Illinois 61021
 Telephone: 815.288.1485

DIXON MUNICIPAL AIRPORT
 CHARLES R. WALGREEN FIELD
 REPAIR AND OVERLAY
 PORTIONS OF RUNWAY 12-30
 AIP PROJECT NO. 3-17-0036-B10
 IDA PROJECT NO. C73-3686

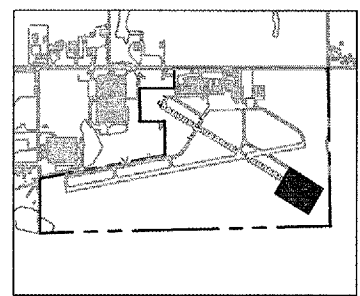

No.	Drawing Issue Description	Date	By

Date
 APRIL 20, 2007
 Sheet Title

STAKING PLAN
RUNWAY 12-30
STA 224+00 THRU
STA 228+20.31

843-0688013	
Project Number	LDH 11/02/06
Layout By	LDH 11/02/06
Designed By	RMH 04/20/07
Reviewed By	LDH
Drawn By	
	Sheet No. 20