



815 Commerce Drive Suite 200  
Oak Brook, Illinois 60523  
Telephone: 630.990.3800  
Fax: 630.990.3801





CITY OF DIXON, ILLINOIS  
Post Office Box 386  
Dixon, Illinois 61021  
Telephone: 815.288.1485

DIXON MUNICIPAL AIRPORT  
CHARLES R. WALGREEN FIELD

REPAIR AND OVERLAY  
PORTIONS OF RUNWAY 12-30

AIP PROJECT NO. 3-17-0036-B10  
IDA PROJECT NO. C73-3686

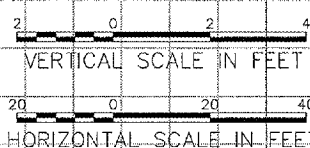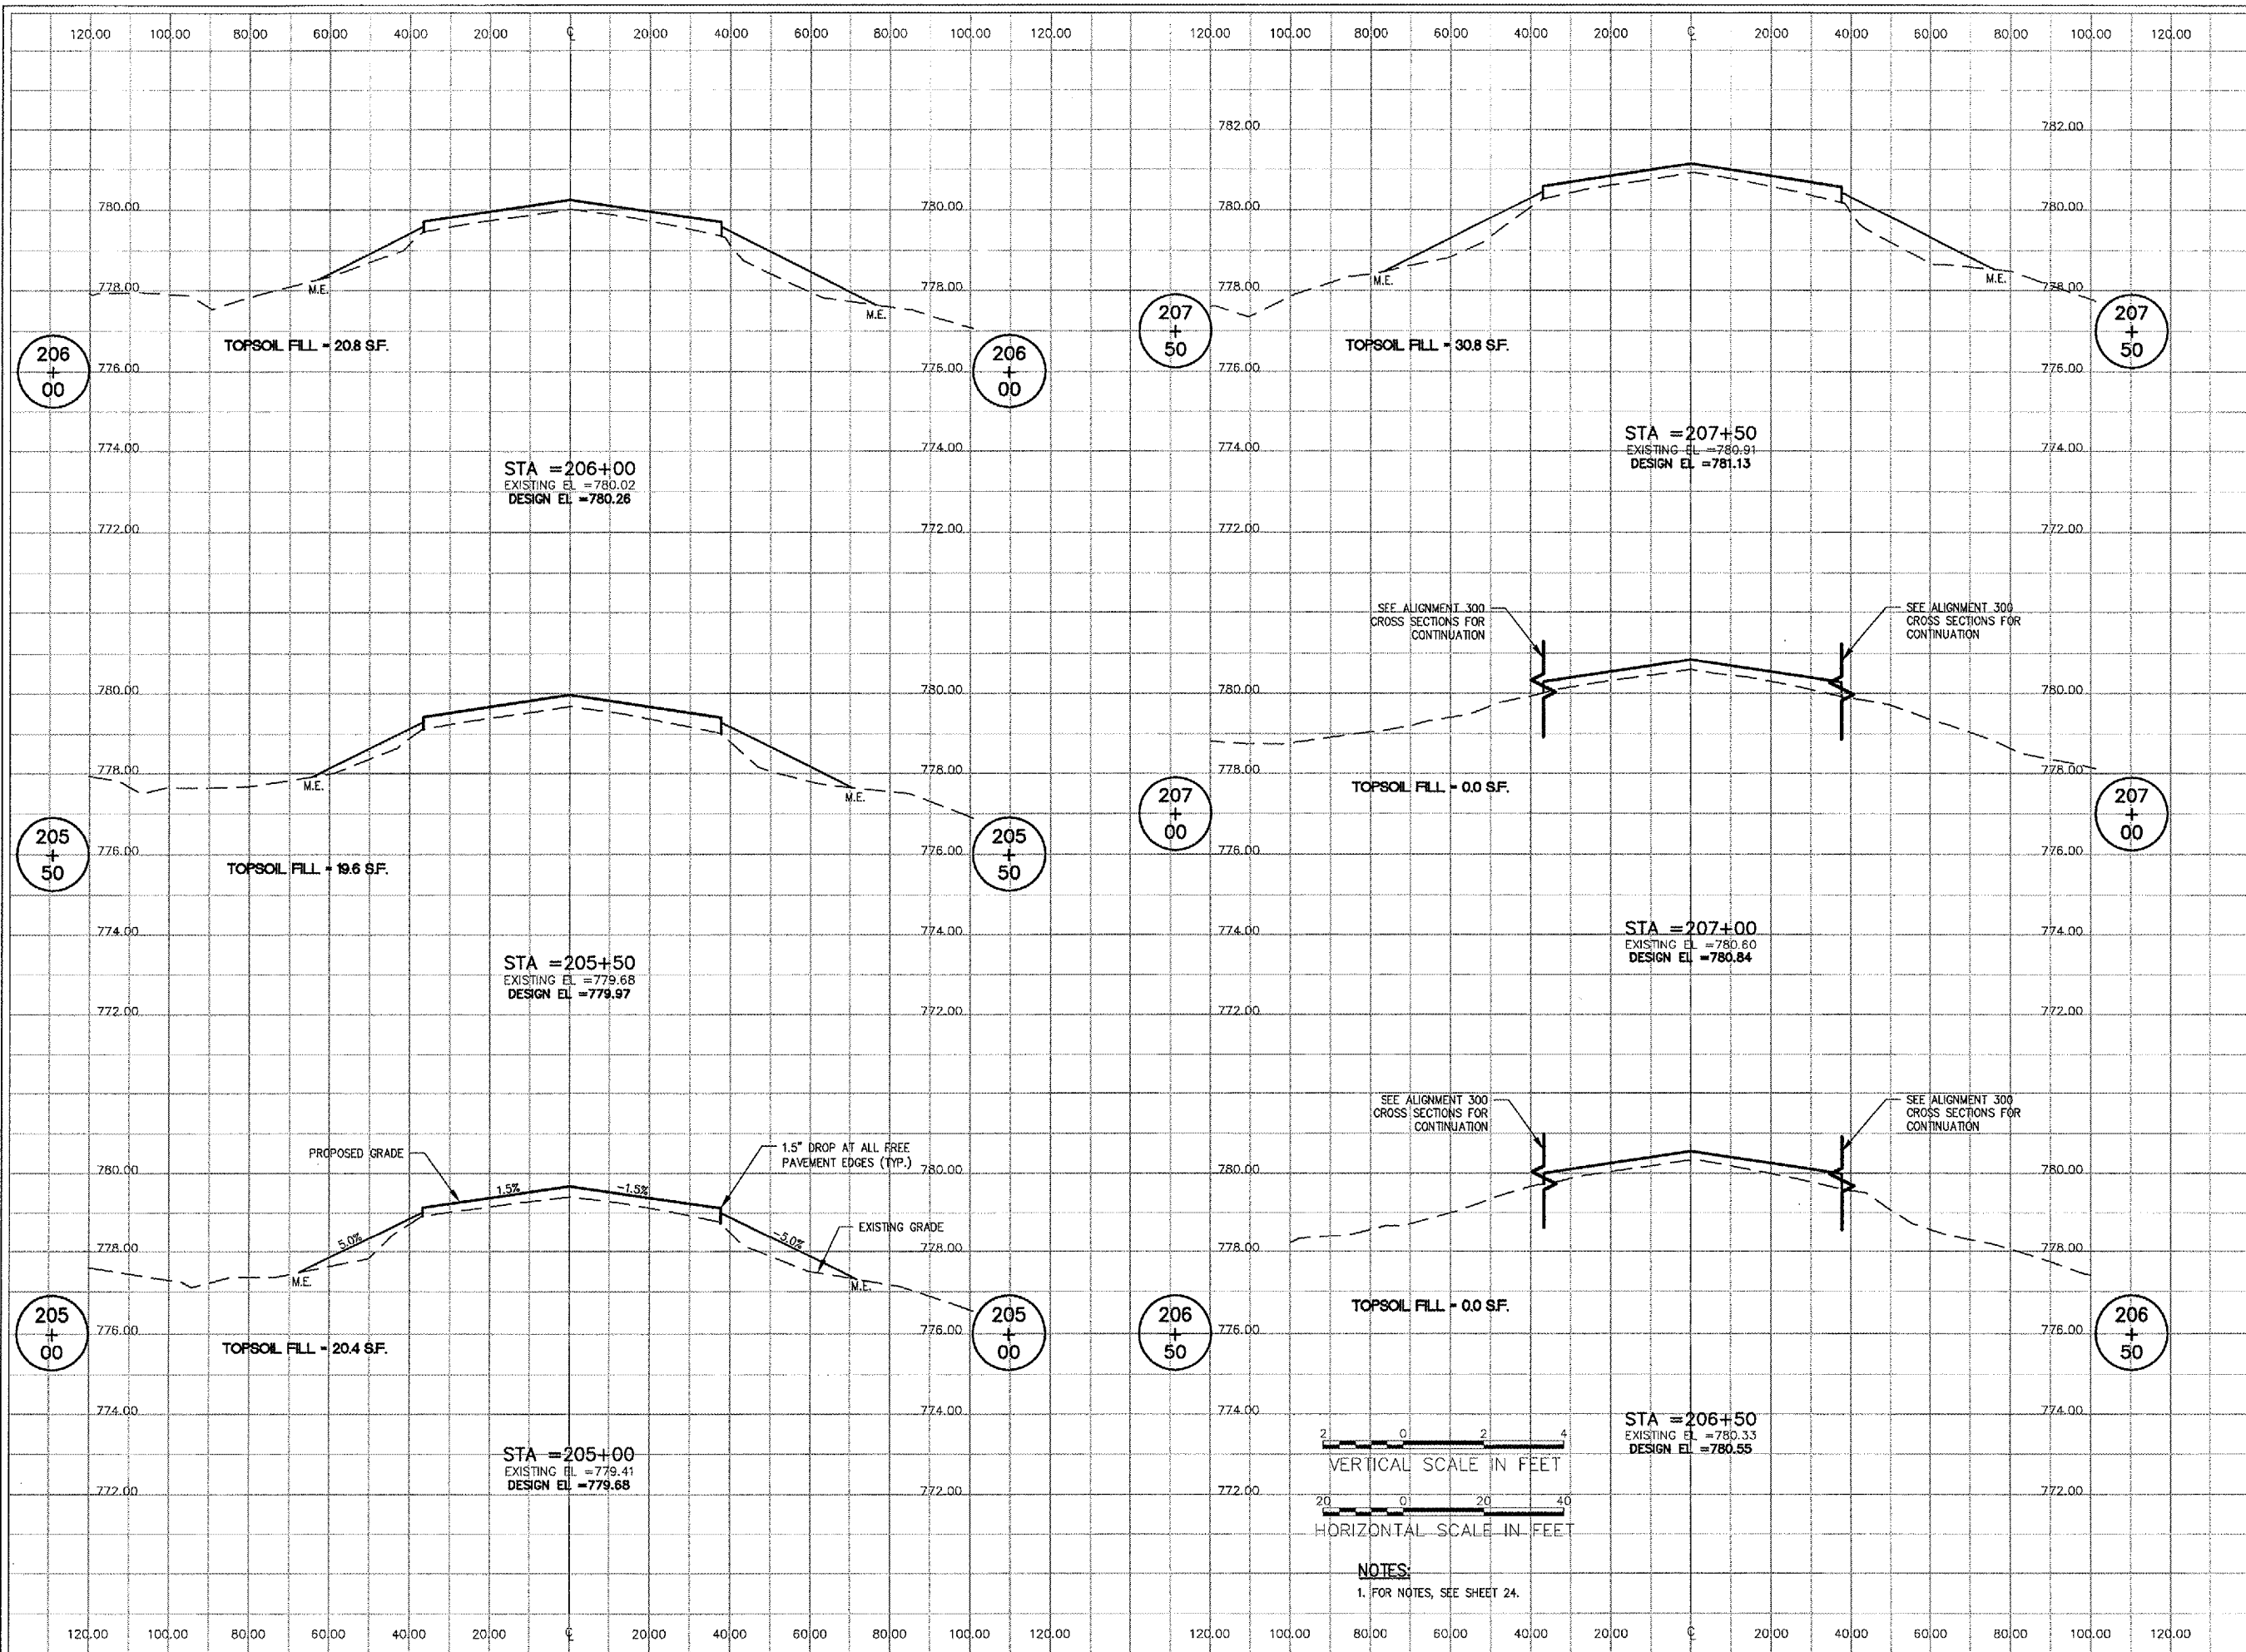

**NOTES:**  
1. FOR NOTES, SEE SHEET 24.

No.	Drawing Issue Description	Date	By

Date  
APRIL 20, 2007

Sheet Title  
**CROSS SECTIONS  
RUNWAY 12-30  
STA. 205+00 THRU  
STA. 207+50**

843-0688013  
Project Number  
LDH 11/07/06  
Layout By Date  
LDH 11/07/06  
Designed By Date  
RMH 04/20/07  
Reviewed By Date  
LDH  
Drawn By

A:\06\005\0084\3\0688013\DRAWINGS\LSHETS\26-CROSS SECTIONS 200.DWG MAY 14, 2007 2:10PM LDH