



HANSON PROFESSIONAL SERVICES INC.

815 Commerce Drive Suite 200
Oak Brook, Illinois 60523
Telephone: 630.990.3800
Fax: 630.990.3801




CITY OF DIXON, ILLINOIS

Post Office Box 386
Dixon, Illinois 61021
Telephone: 815.288.1485

DIXON MUNICIPAL AIRPORT
CHARLES R. WALGREEN FIELD

REPAIR AND OVERLAY
PORTIONS OF RUNWAY 12-30

AIP PROJECT NO. 3-17-0036-B10
IDA PROJECT NO. C73-3686

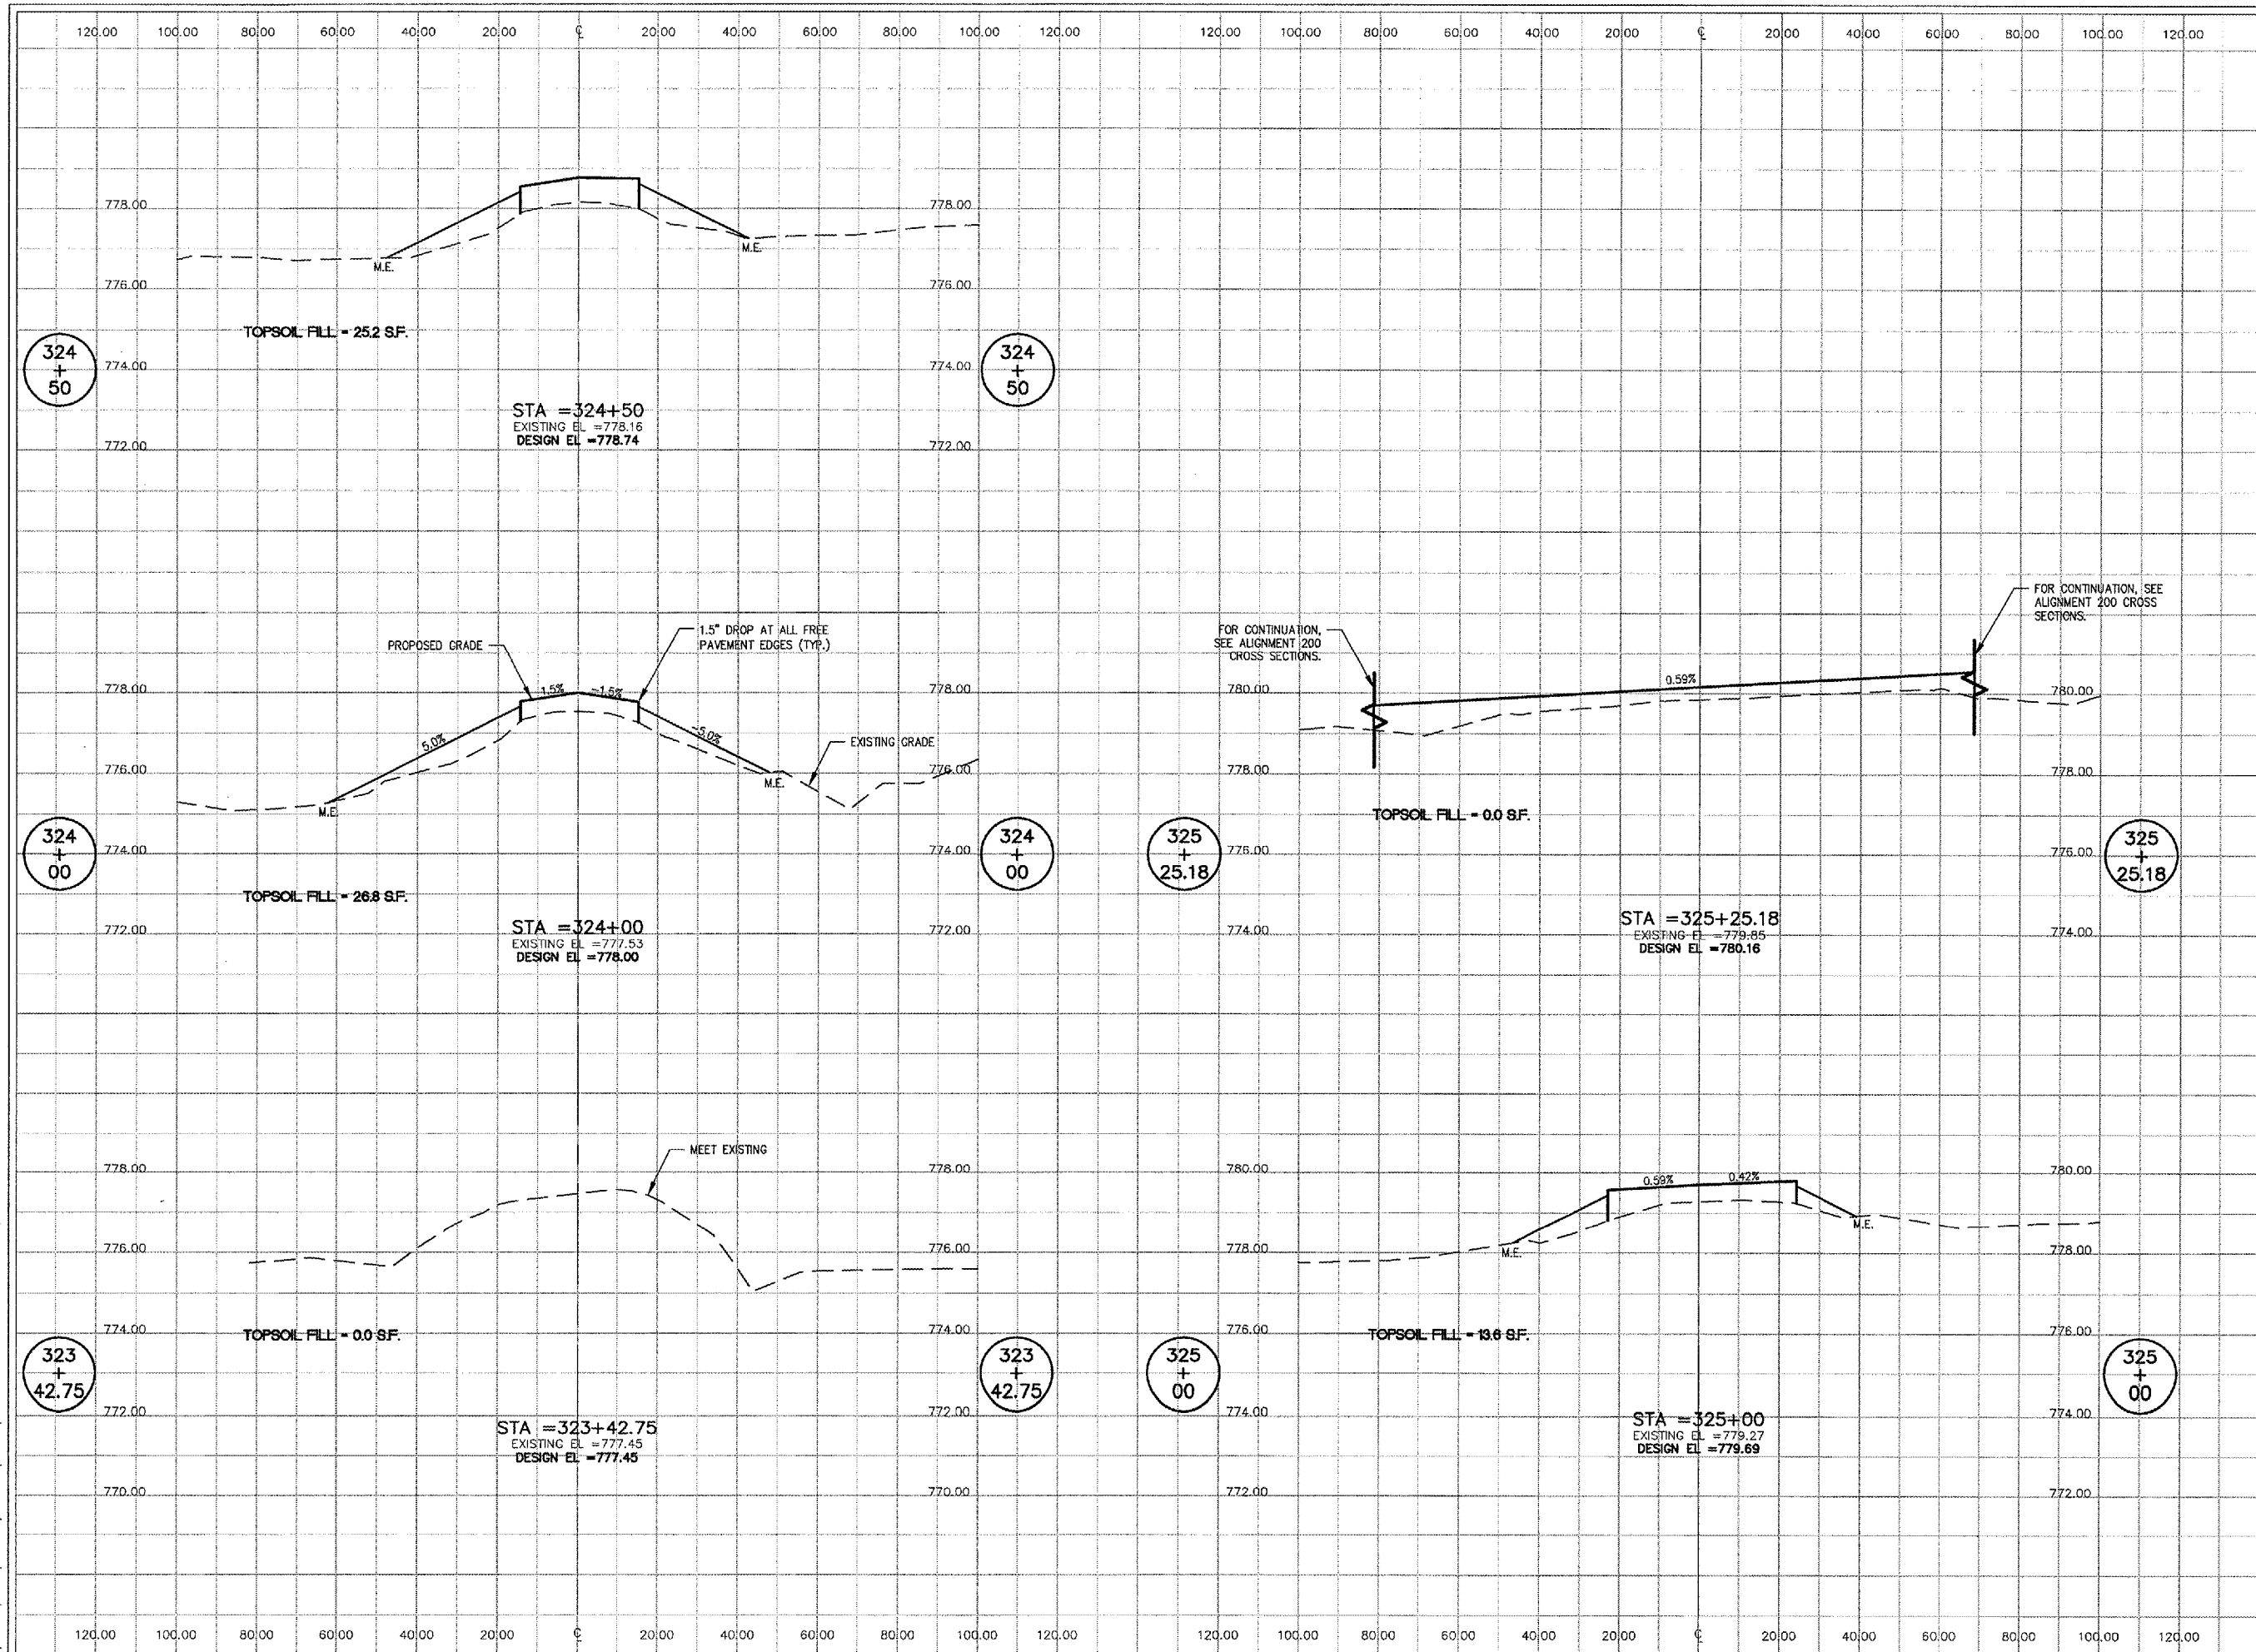

No.	Drawing Issue Description	Date	By

Date: APRIL 20, 2007

Sheet Title: CROSS SECTIONS TAXIWAY A STA. 323+42.75 THRU STA. 325+25.18

843-0688013	
Project Number	
LDH	11/09/06
Layout By	Date
LDH	11/09/06
Designed By	Date
RMH	04/20/07
Reviewed By	Date
LDH	---
Drawn By	Sheet No.

Z:\06\095\00043\0688013\DRAWINGS\SHEETS\33-CROSS SECTIONS BUILDING MAY 14, 2007 2:18PM LDH