


MAY 01, 2007 4:12 PM RAW  
 I:\AIRPORTS\MTVERNON\B1907TYD\AIRPORT\_SHEETS\R-111PRP.DWG - 19+00 to 32+50

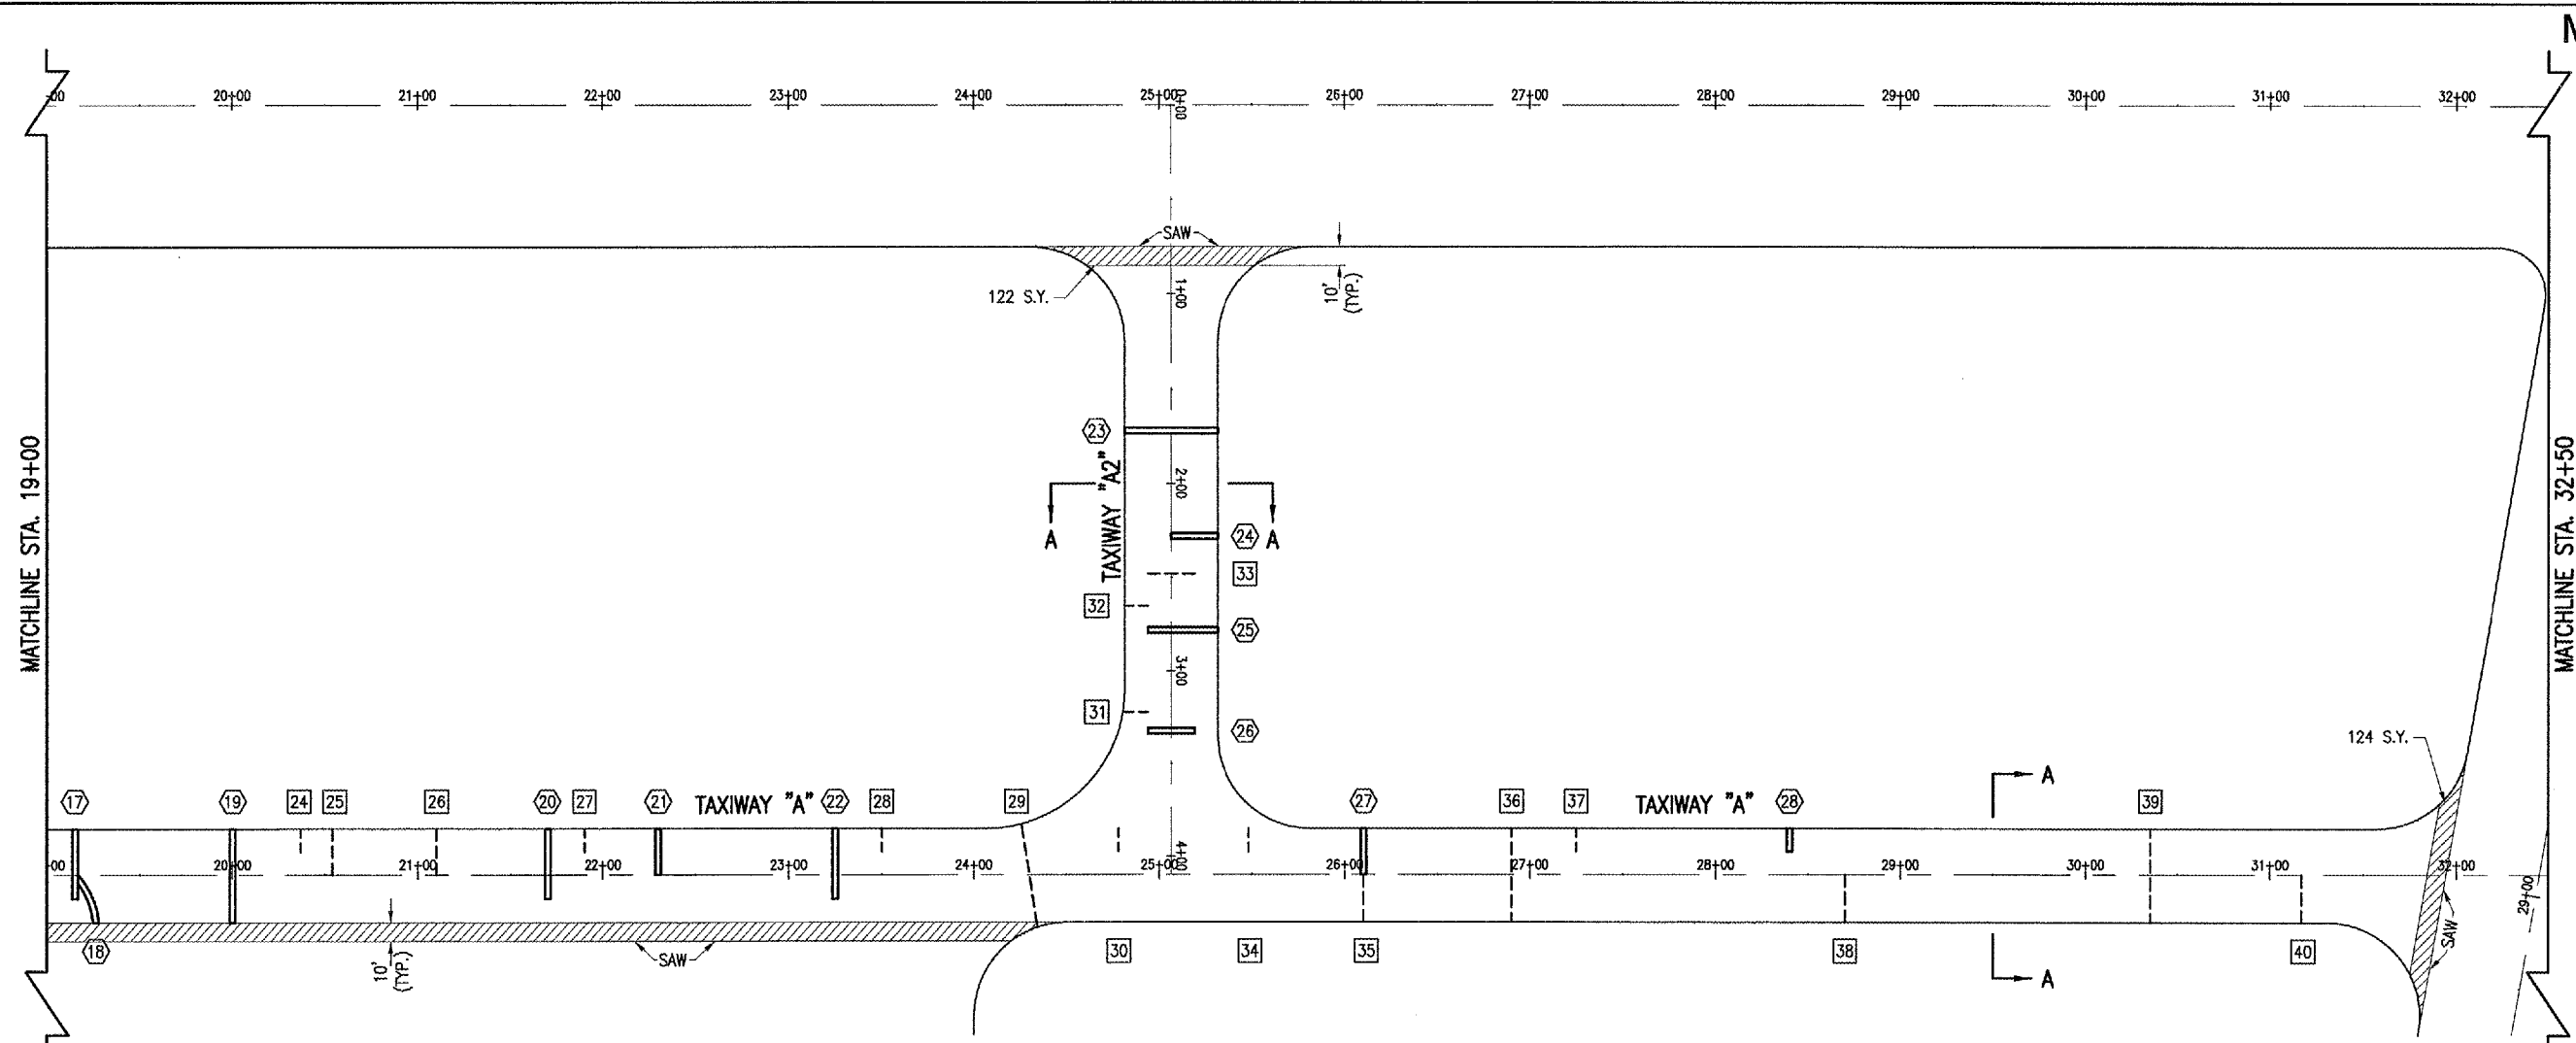


QUANTITIES - BITUMINOUS CRACK REPAIR

LOCATION	QUANTITY	AS BUILT QUANTITY	LOCATION	QUANTITY	AS BUILT QUANTITY	LOCATION	QUANTITY	AS BUILT QUANTITY
1	50.0		21	45.5		41	60.0	
2	37.5		22	22.0		42	57.5	
3	50.0		23	12.5		43	25.0	
4	12.5		24	12.5		44	41.0	
5	12.5		25	25.0		45	25.0	
6	25.0		26	25.0		46	25.0	
7	50.0		27	12.5		47	30.0	
8	12.5		28	12.5		48	50.0	
9	20.0		29	56.0		49	12.5	
10	12.5		30	12.5		50	12.5	
11	12.5		31	12.5		51	25.0	
12	12.5		32	12.5		52	12.5	
13	12.5		33	25.0		53	12.5	
14	15.0		34	12.5		54	12.5	
15	12.5		35	25.0		55	50.0	
16	150.0		36	50.0		56	25.0	
17	45.5		37	12.5		57	21.0	
18	50.0		38	25.0				
19	12.5		39	50.0				
20	12.5		40	25.0				
TOTAL (L.F.)			TOTAL (L.F.)			TOTAL (L.F.)		1,601

QUANTITIES - REMOVE AND REPLACE BITUMINOUS PAVEMENT

LOCATION	LENGTH (FT)	WIDTH (FT)	QUANTITY (SY)	AS BUILT LENGTH (FT)	AS BUILT WIDTH (FT)	AS BUILT QUANTITY (SY)	LOCATION	LENGTH (FT)	WIDTH (FT)	QUANTITY (SY)	AS BUILT LENGTH (FT)	AS BUILT WIDTH (FT)	AS BUILT QUANTITY (SY)
1	25.0	3.0	8.34				21	25.0	3.0	8.34			
2	50.0	3.0	16.67				22	37.5	3.0	12.50			
3	12.5	3.0	4.17				23	50.0	3.0	16.67			
4	50.0	3.0	16.67				24	25.0	3.0	8.34			
5	12.5	3.0	4.17				25	37.5	3.0	12.50			
6	50.0	3.0	16.67				26	25.0	3.0	8.34			
7	50.0	3.0	16.67				27	25.0	3.0	8.34			
8	12.5	3.0	4.17				28	12.5	3.0	4.17			
9	12.5	3.0	4.17				29	25.0	3.0	8.34			
10	12.5	3.0	4.17				30	12.5	3.0	4.17			
11	50.0	3.0	16.67				31	12.5	3.0	4.17			
12	50.0	3.0	16.67				32	12.5	3.0	4.17			
13	50.0	3.0	16.67				33	12.5	3.0	4.17			
14	50.0	3.0	16.67				34	50.0	3.0	16.67			
15	50.0	3.0	16.67				35	12.5	3.0	4.17			
16	50.0	3.0	16.67				36	50.0	3.0	16.67			
17	37.5	3.0	12.50				37	50.0	3.0	16.67			
18	26.0	3.0	8.67				38	50.0	3.0	16.67			
19	50.0	3.0	16.67				39	50.0	3.0	16.67			
20	37.5	3.0	12.50										
TOTAL (S.Y.)			438	TOTAL (S.Y.)			TOTAL (S.Y.)			438	TOTAL (S.Y.)		

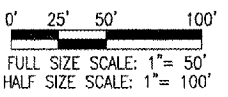

DATE	REVISION	BY

MT. VERNON AIRPORT  
  
 MT. VERNON, ILLINOIS  
 I.L. PROJ.: MWN-3693 A.I.P. PROJ.: 3-17-0074-B16

REVISION	DATE	BY
CCC	03/16/07	
CCC	03/16/07	
RAW	04/12/07	

PROJECT No. 81907TYD  
 Drawing R-111PRP.DWG  
 Scale 1" = 50'  
 Date 04/12/07

**HANSON**  
 Hanson Professional Services Inc.  
 1526 South Sixth Street  
 Springfield, Illinois 62703-2888  
 Offices Nationwide

PFC (0.1') OVERLAY  
 OF TAXIWAYS  
 PROPOSED PAVEMENT  
 PREPARATION PLAN  
 STA. 19+00 TO STA. 32+50