
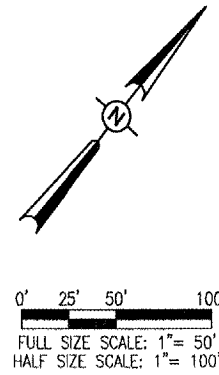


MAY 01, 2007 4:12 PM RAW
 I:\AIRPORTS\MTVERNON\81907TX\D\AIRPORT\ SHEETS\R-111PRP.DWG - 60+00 to 65+00

MV055

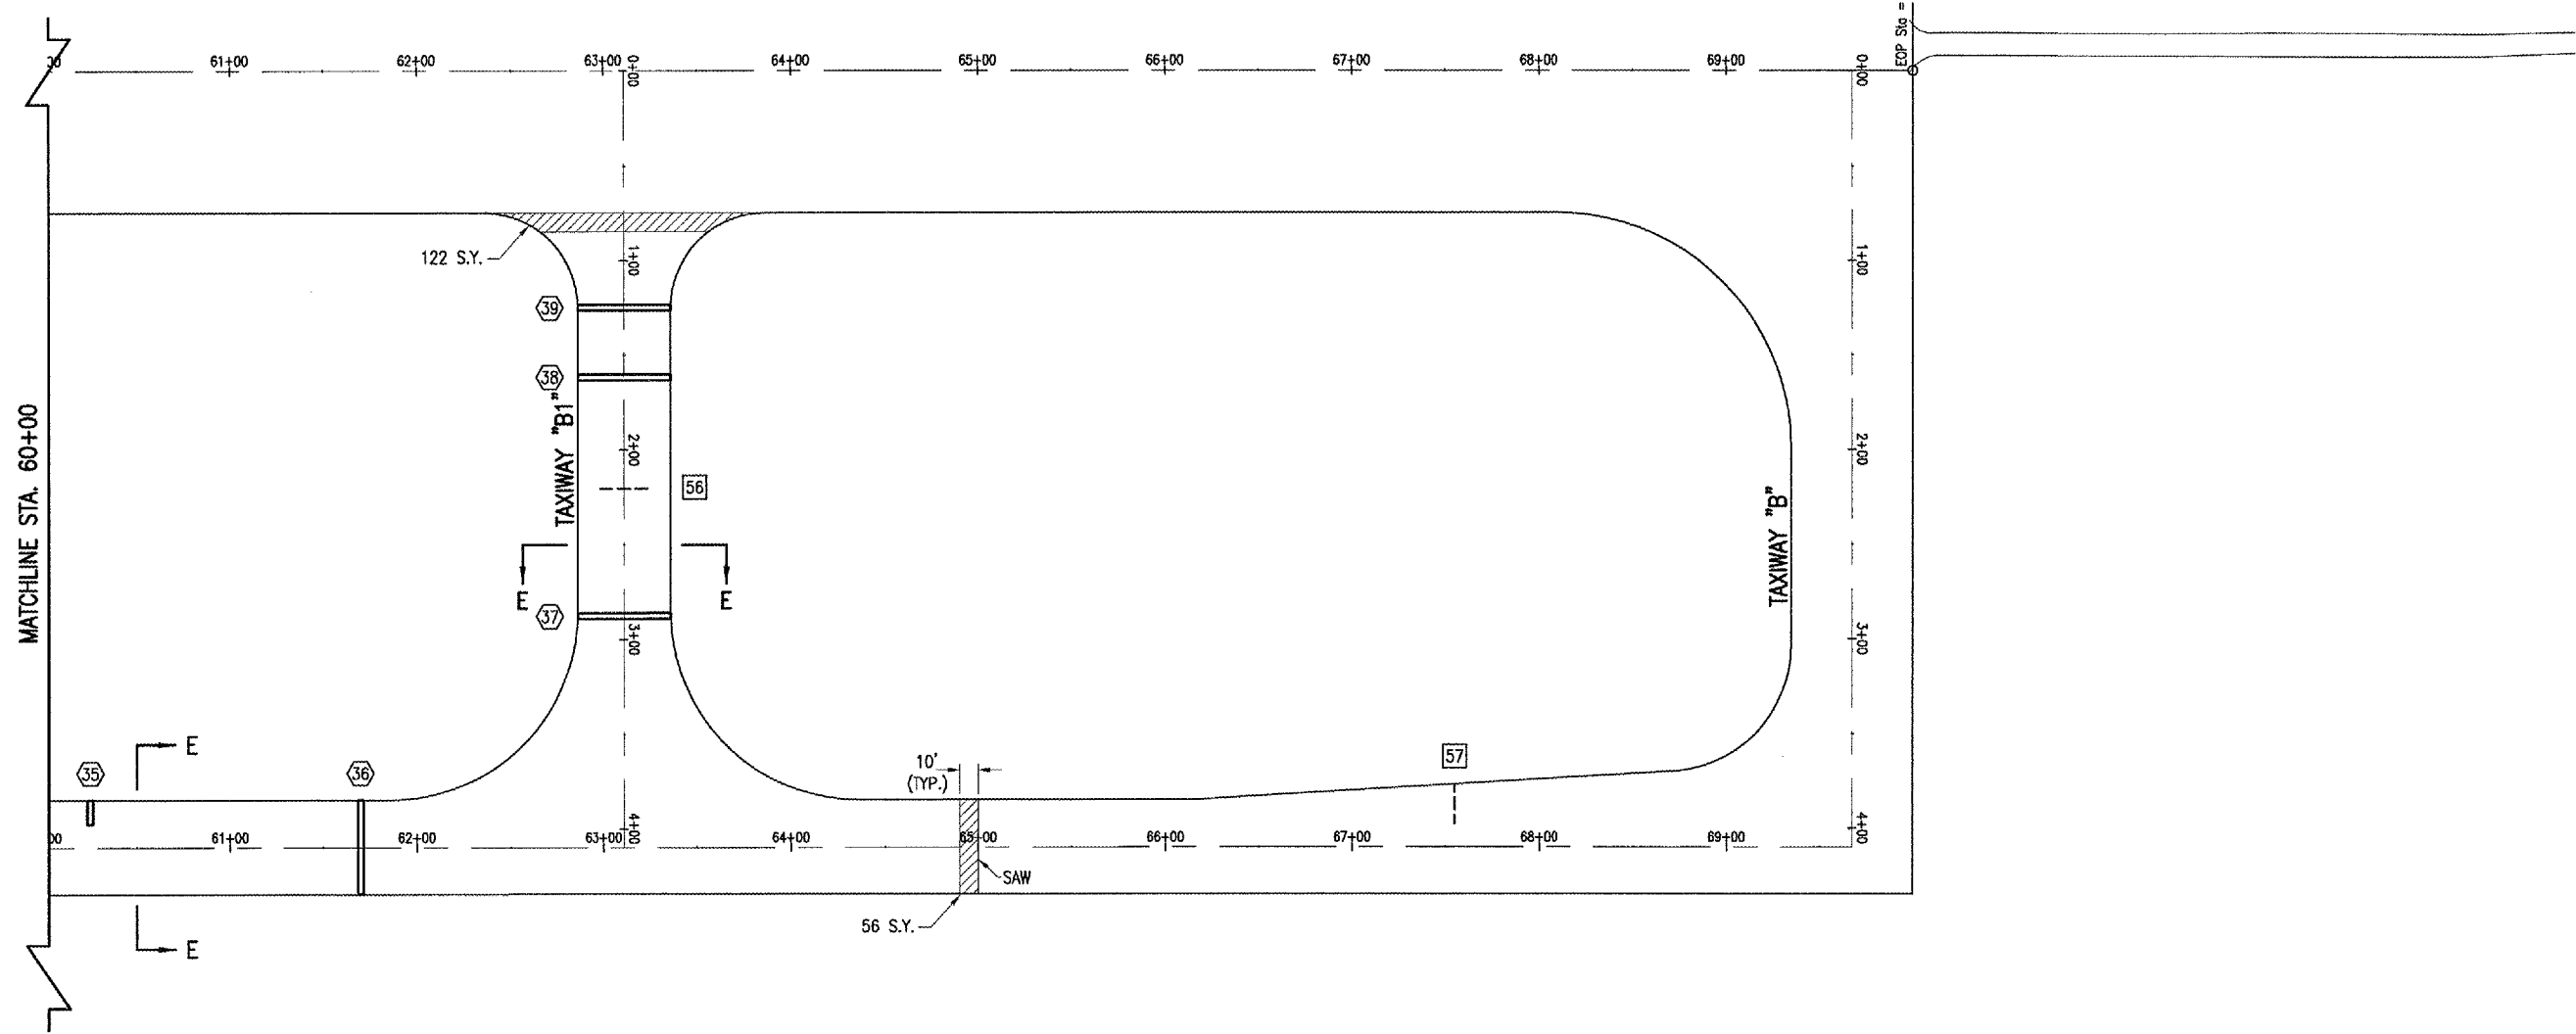

DATE	REVISION	BY

MT. VERNON AIRPORT

 MT. VERNON, ILLINOIS
 I.L. PROJ.: MWN-3693 A.I.P. PROJ.: 3-17-0074-B16

I.E. Project No. 81907TXD Filename: R-111PRP.DWG Scale: 1" = 50' Date: 04/12/07	
LAYOUT	CCC 03/16/07
DRAWN	CCC 03/15/07
REVIEWED	RAW 04/12/07

HANSON

 Hanson Professional Services Inc.
 1525 South Sixth Street
 Springfield, Illinois 62705-2886
 Offices Nationwide

PFC (0.1") OVERLAY
 OF TAXIWAYS
 PROPOSED PAVEMENT
 PREPARATION PLAN
 STA. 60+00 TO STA. 65+00