



MAY 01, 2007 4:27 PM RAW
 I:\AIRPORTS\MTVERNON\81907TXD\AIRPORT\SHEETS\R-121CON.DWG - 19+00 to 32+50

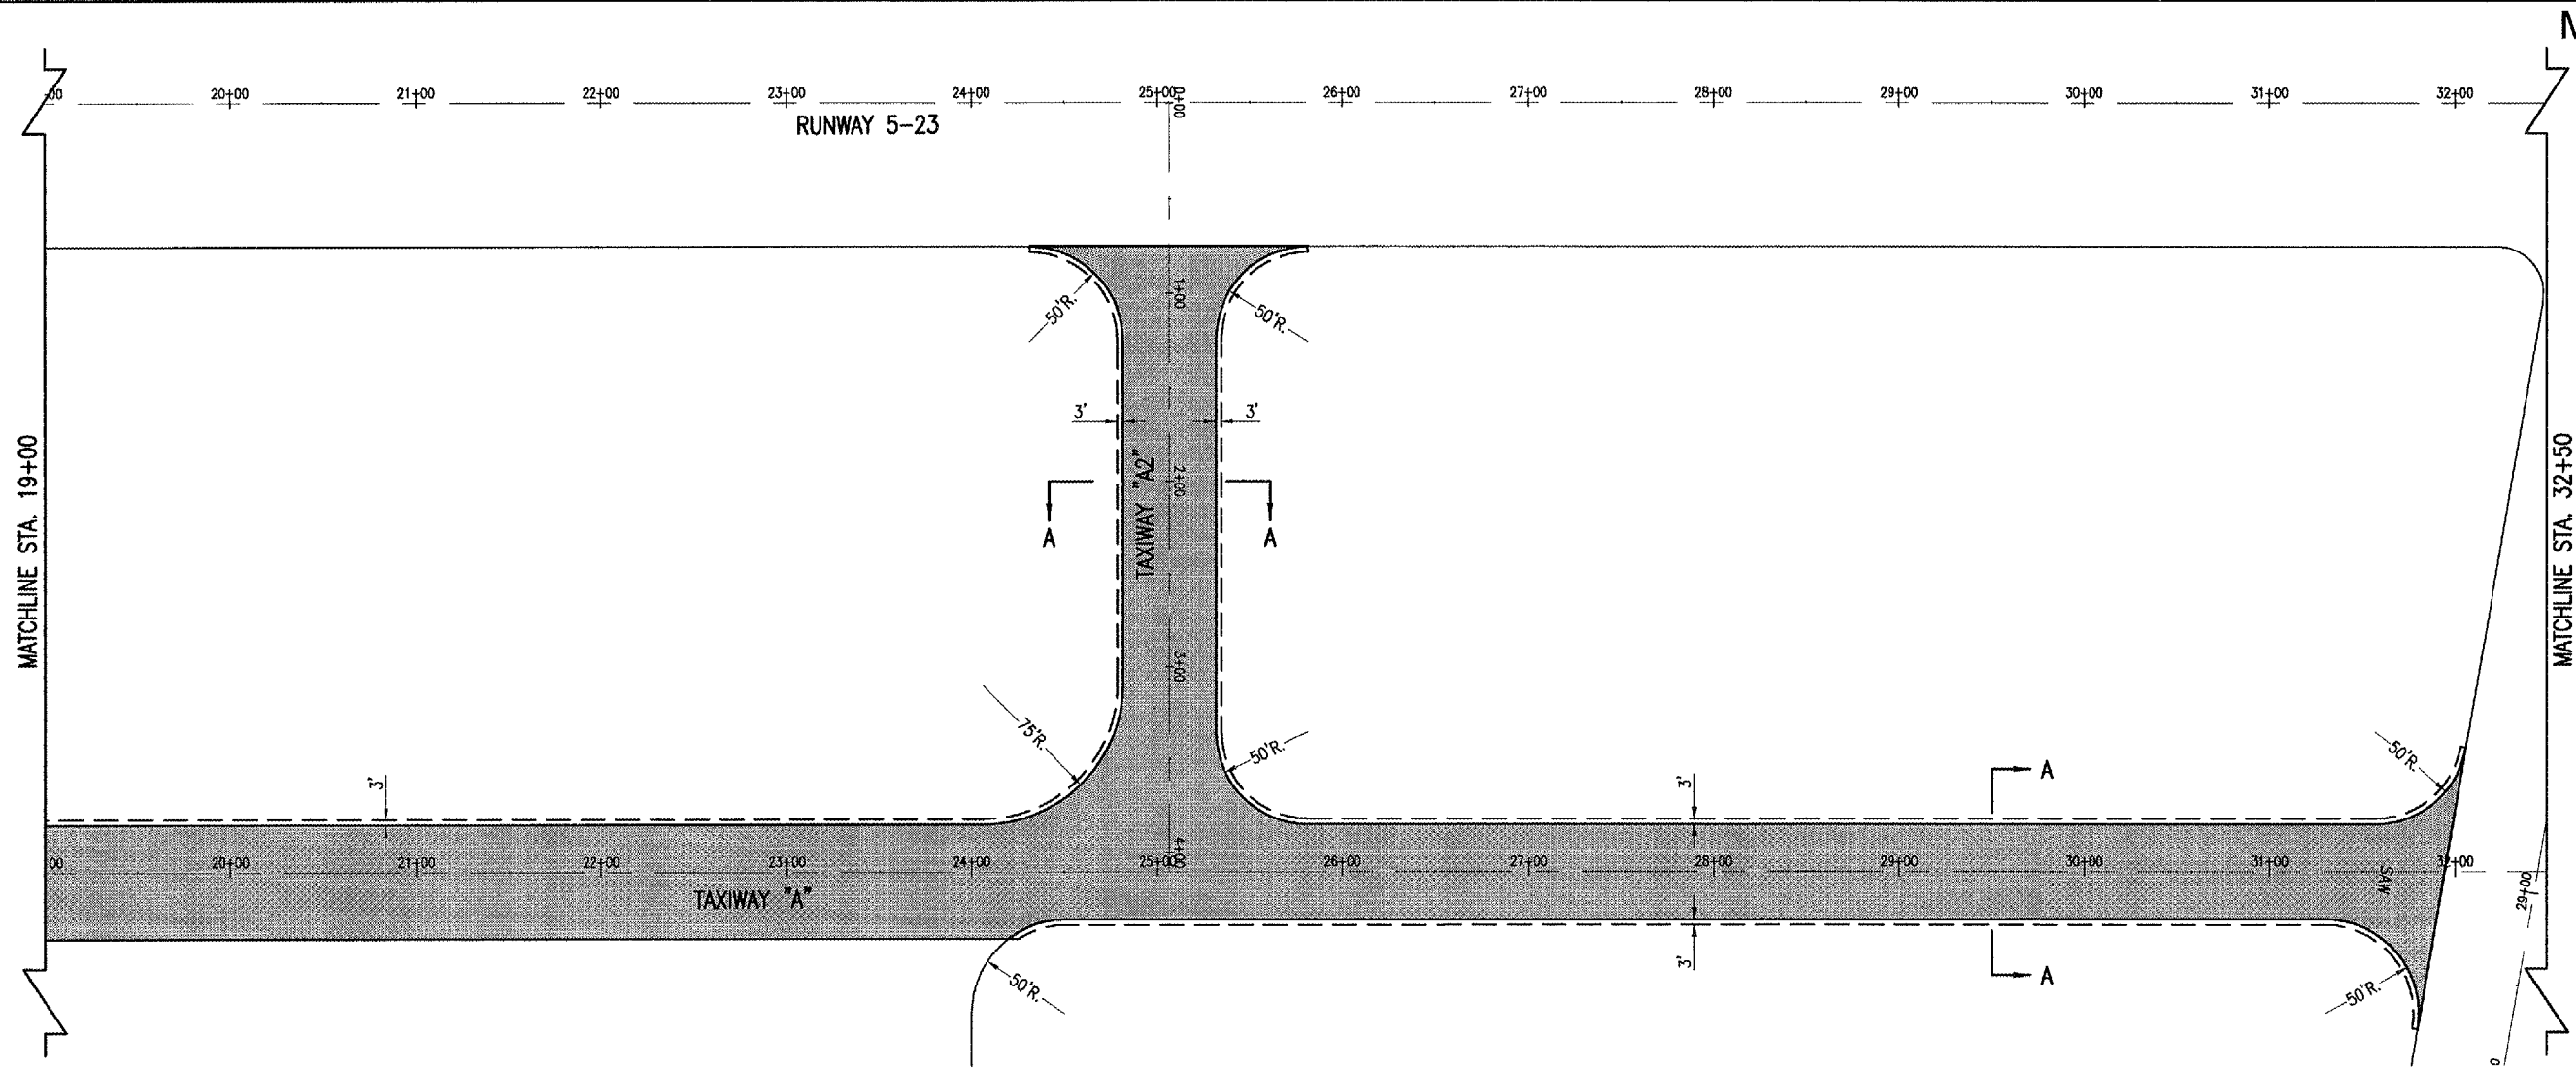

- LEGEND**
- EXISTING PAVEMENT
 - PROPOSED PFC OVERLAY LIMITS
 - PROPOSED EXCELSIOR BLANKET LIMITS

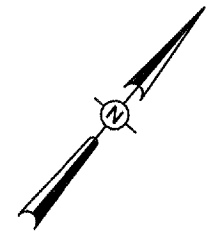

0' 25' 50' 100'
 FULL SIZE SCALE: 1" = 50'
 HALF SIZE SCALE: 1" = 100'

DATE	REVISION	BY

MT. VERNON AIRPORT

 MT. VERNON, ILLINOIS
 IL PROJ.: MVN-3693 A.I.P. PROJ.: 3-17-0074-B16

HEL Project No. 81907TXD		
Program R-121CON.DWG		
Scale 1" = 50'		
Date 04/12/07		
LAYOUT	CCC	03/16/07
DRAWN	CCC	03/16/07
REVIEWED	RAW	04/12/07

HANSON
 Hanson Professional Services, Inc.
 1525 South Sixth Street
 Springfield, Illinois 62703-2886
 Offices Nationwide

PFC (0.1') OVERLAY
 OF TAXIWAYS
 PROPOSED PAVEMENT
 CONSTRUCTION PLAN
 STA. 19+00 TO STA. 32+50