



PROPOSED TYPICAL SECTION
RUNWAY 13-31, STA. 83+50 TO STA. 86+50.50

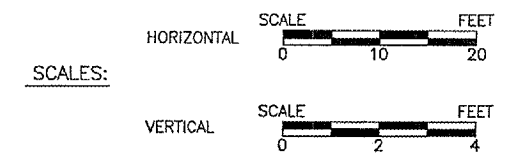


QUAD CITY INTERNATIONAL AIRPORT
 RUNWAY 31 EXTENSION - PAVING
 ILL. MLI-3689, QU005
 SHEET 5 OF 58


AIRCRAFT APPROACH CATEGORY C
 AIRPLANE DESIGN GROUP IV
 NON-PRECISION RUNWAY

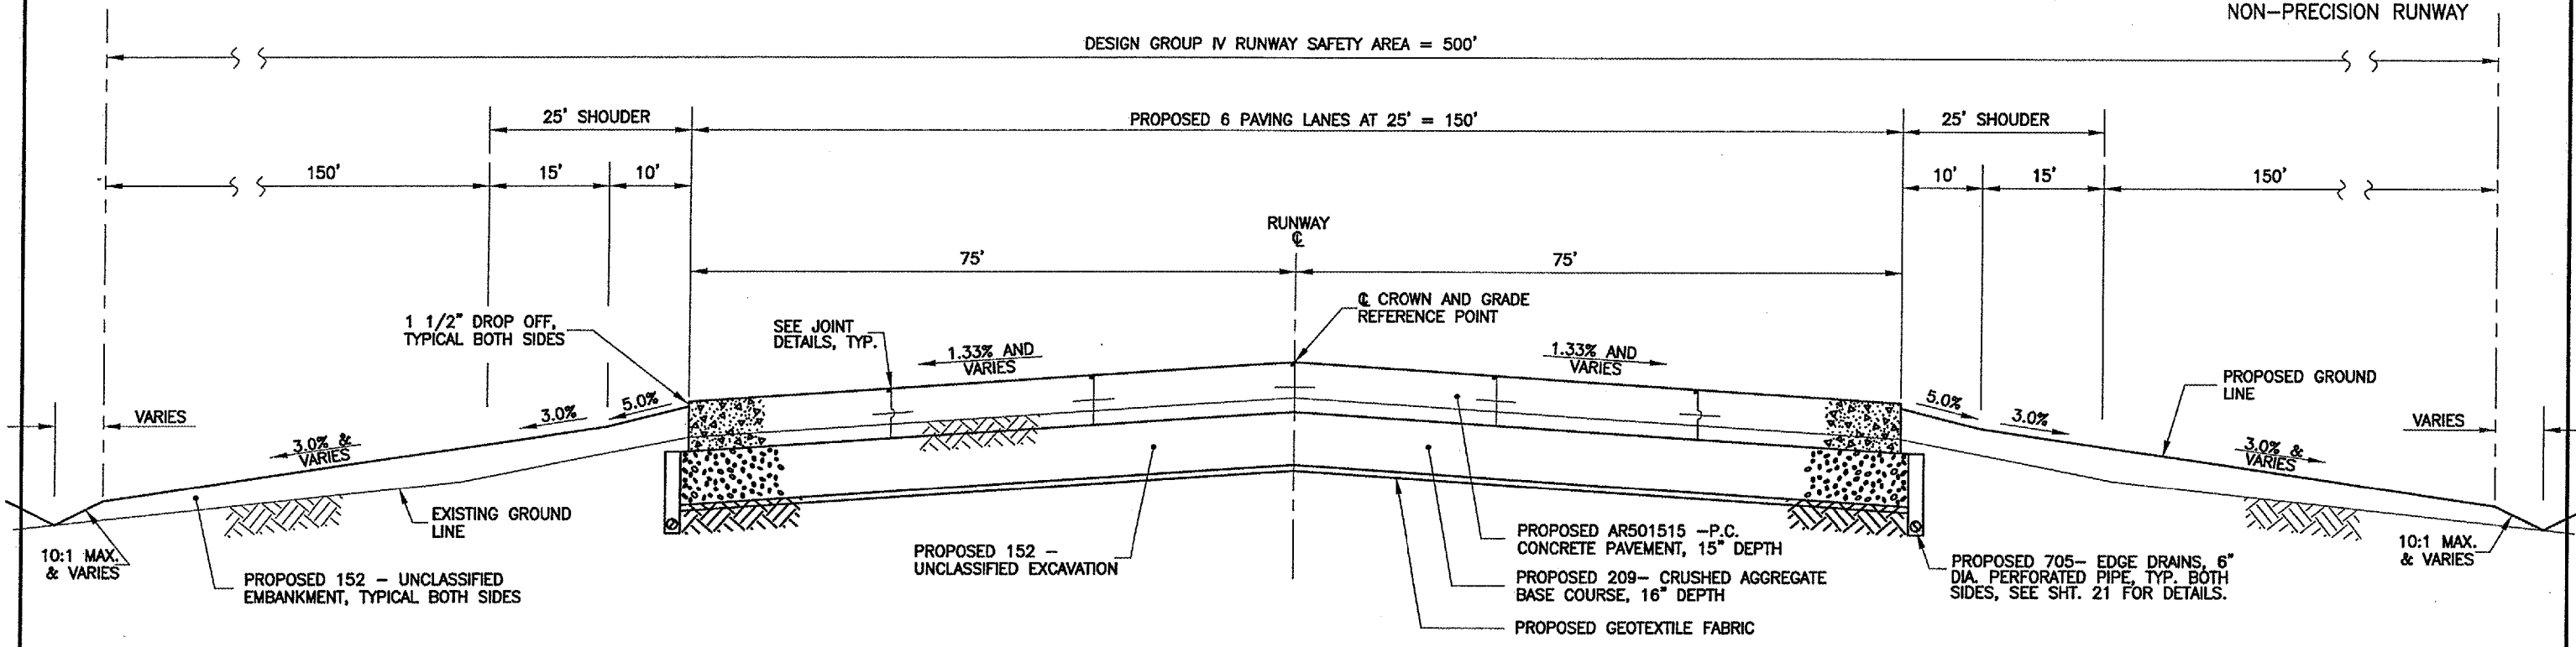

PROPOSED TYPICAL SECTION
RUNWAY 13-31, STA. 86+50.50 TO STA. 90+59.2

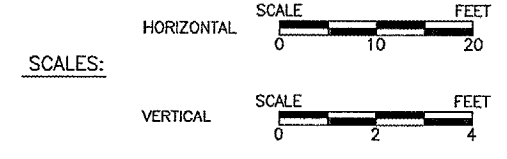

AIRCRAFT APPROACH CATEGORY C
 AIRPLANE DESIGN GROUP IV
 NON-PRECISION RUNWAY

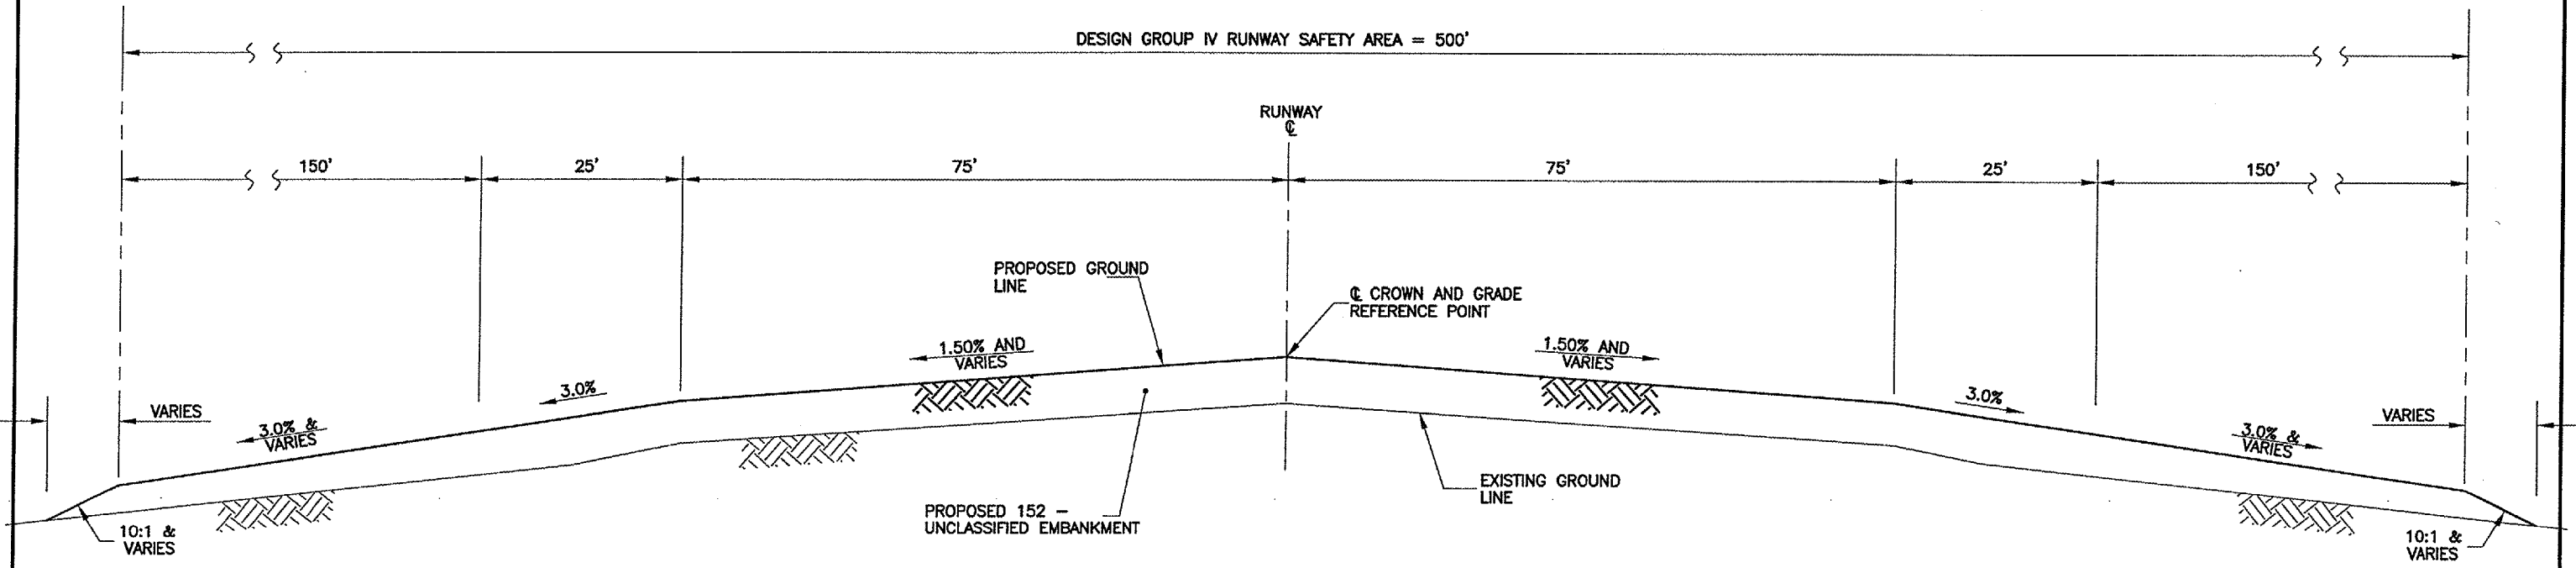

G:\AIRPORT\A06T024 R31 EXTN, PVMT\TYP.DWG, 5/11/2007 11:07:39 AM, jeffm