


- LEGEND:**
- EDGE LIGHT
  - GUIDANCE SIGN
  - ELECTRICAL CABLE
  - STORM SEWER, TILE, OR UNDERDRAIN
  - INLET
  - OUTLET
  - STORM MANHOLE
  - SANITARY MANHOLE
  - DRAINAGE DITCH
  - CONDUIT OR DUCT BANK
  - PROPOSED PAVEMENT MILLING
  - PROPOSED PAVEMENT REMOVAL

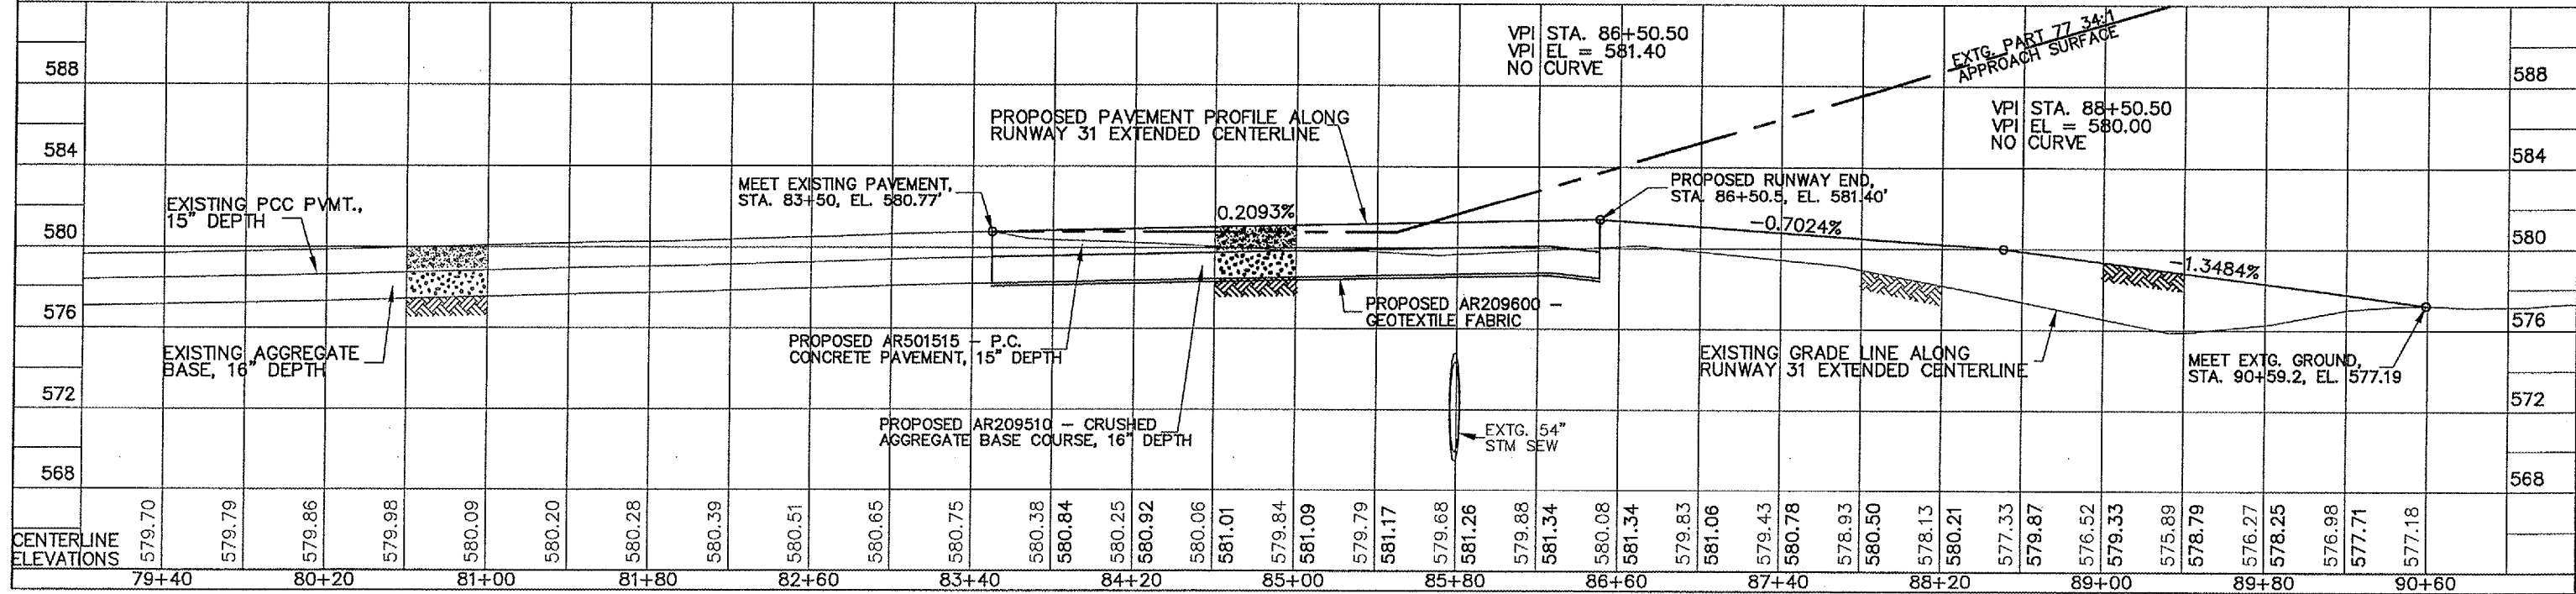

RUNWAY 31 PLAN & PROFILE, STA 80+00 TO STA 90+60

G:\AIRPORT\A06T024 R31 EXTN. PVM\PP.DWG, 5/11/2007 10:53:26 AM, jeffm