




TAXIWAY K, STA. 381+44 TO 388+10.80 RIGHT UNDERDRAIN CENTERLINE PROFILE

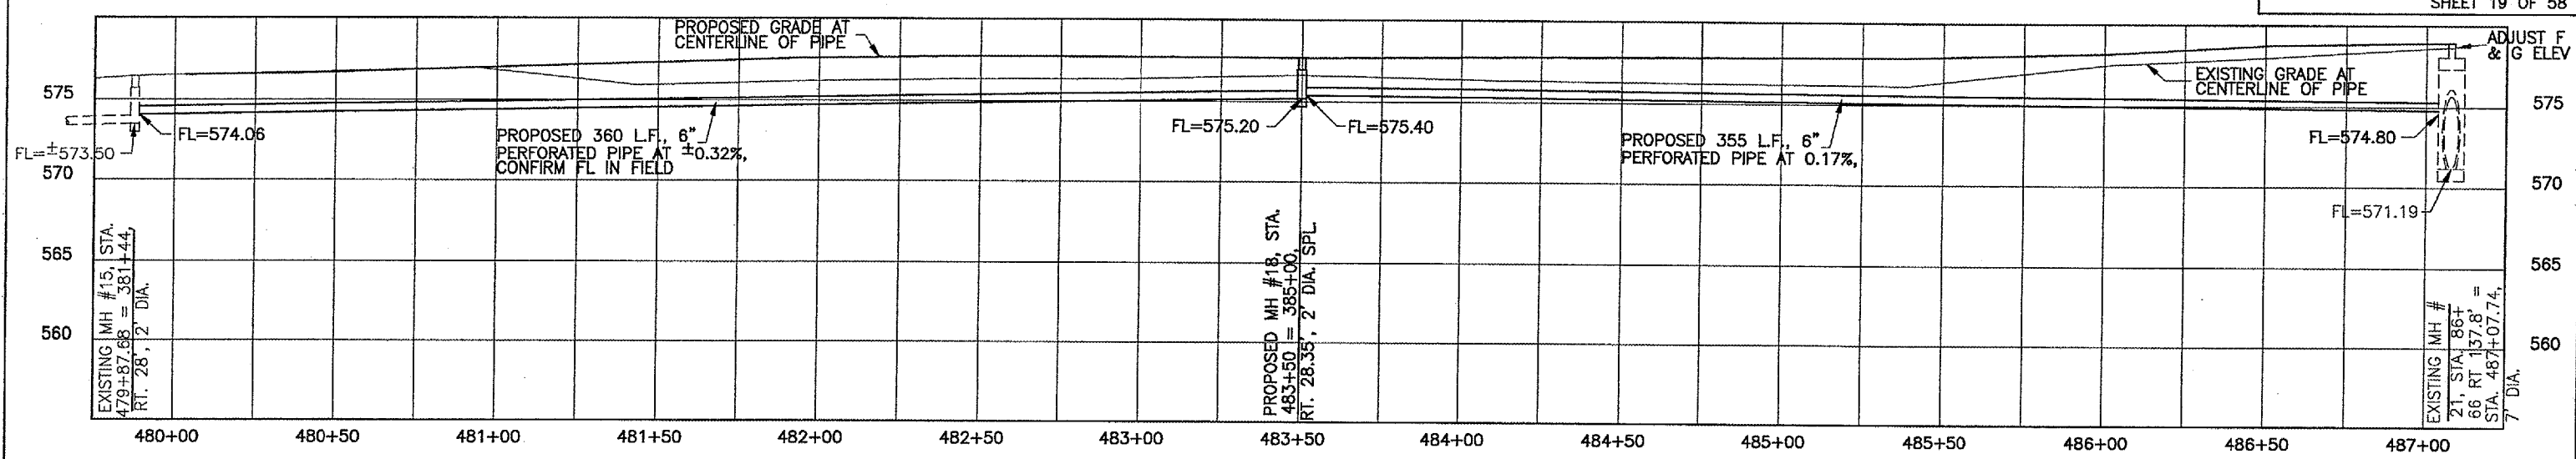


TAXIWAY K, STA. 381+45 LEFT TO RUNWAY 31, STA. 83+53 RIGHT UNDERDRAIN CENTERLINE PROFILE

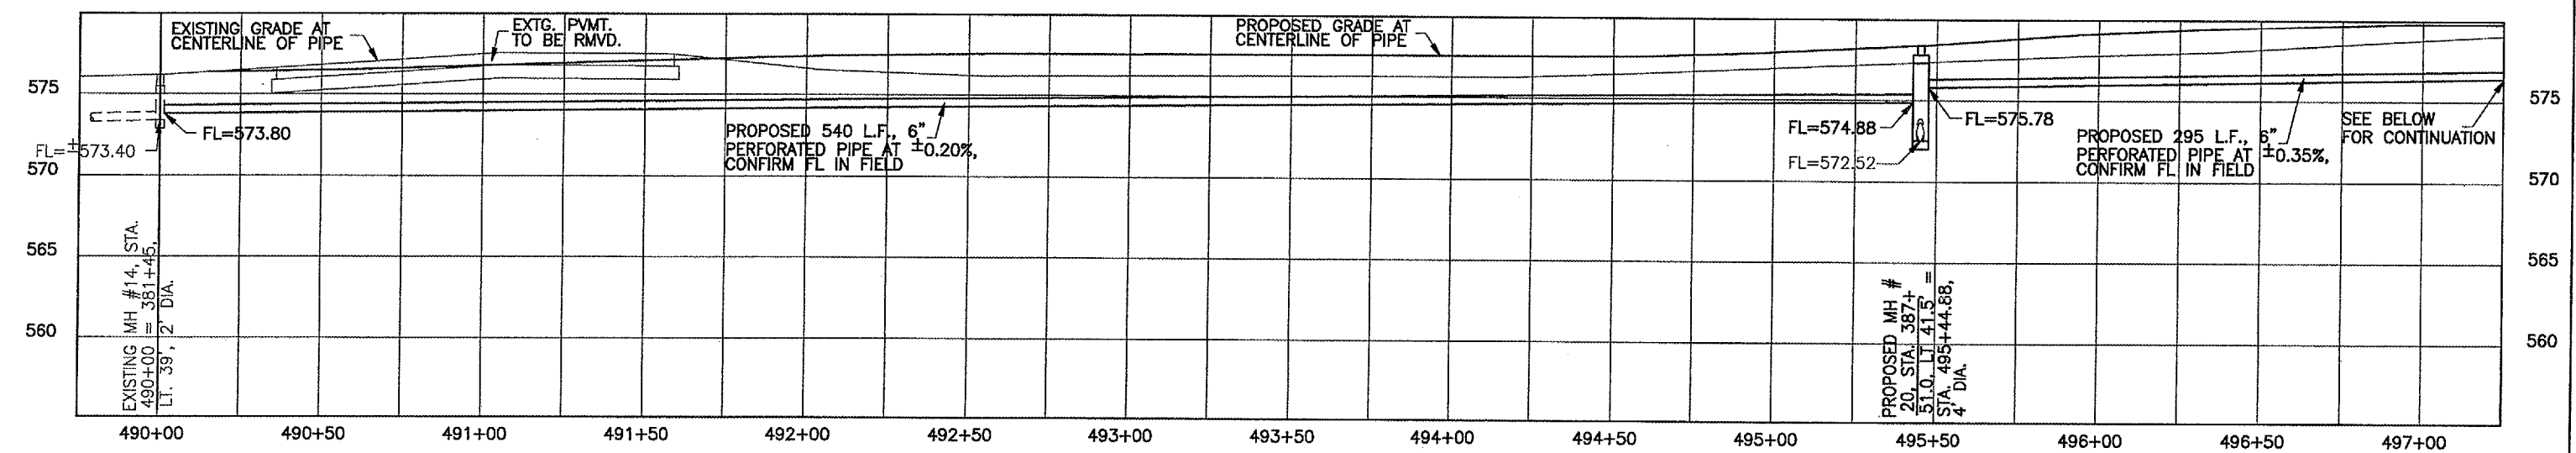


TAXIWAY K, STA. 381+45 LEFT TO RUNWAY 31, STA. 83+53 RIGHT UNDERDRAIN CENTERLINE PROFILE (CONTINUED)

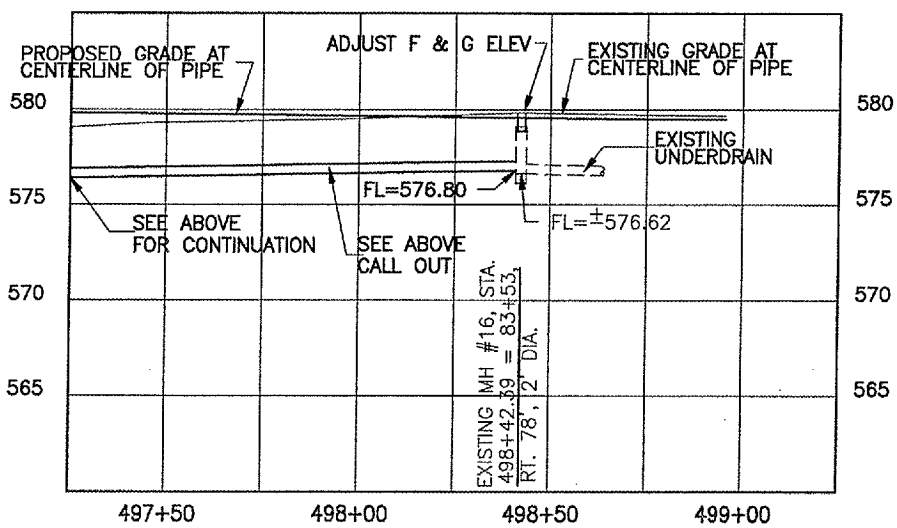

TAXIWAY B, STA. 182+25.44, LT. 161.83' TO 182+50.32, LT. 124.57' 54" / 60" DIA. STM SEW CENTERLINE PROFILE

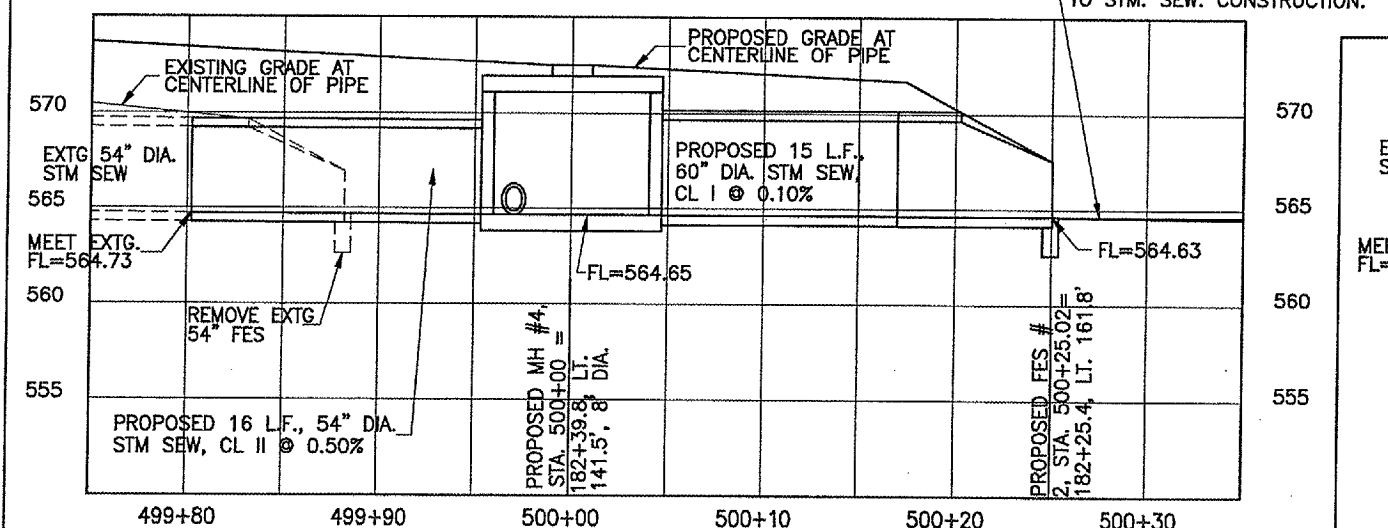

TAXIWAY B, STA. 182+32.82 - 182+39.8, LT.; 15" DIA. STM SEW CENTERLINE PROFILE

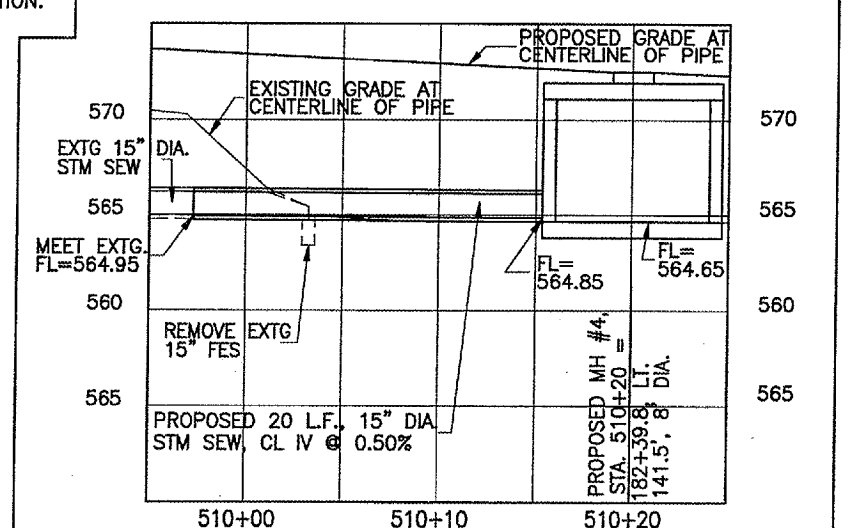

G:\airport\A06T024 R31 EXTN, PVM\DRAINAGE2.dwg, 5/9/2007 8:24:50 AM, jeffm