


EROSION AND SEDIMENT CONTROL MEASURES		
ITEM	LOCATION	SPECIAL PROVISION/ PAY ITEM
TEMPORARY DITCH CHECKS	EXTG. DITCH, STA. 379+50, LT.; EXTG. DITCH, STA. 381+50, RT.; EXTG. FES, STA. 387+00, RT. 300'; EXTG. FES, STA. 88+40, RT. 300'; AND EXTG. / PROP. DITCH, STA. 182+50, LT.	156500
TEMPORARY SILT FENCE	AT ALL SEDIMENT TRAP & DITCH CHECK LOCATIONS. ALSO NORTH OF EXTG. DITCH, T-B STA. 181+40 TO STA. 182+25' AND OUTSIDE RSA, STA. 87+20 TO STA. 90+20, LT.	156500
TEMPORARY SEDIMENT TRAPS	RNWX 31, STA. 81+50, LT. 275'; RNWX 31, STA. 81+45, LT. 275'; AND RNWX 31, STA. 84+57, RT. 270'	156500

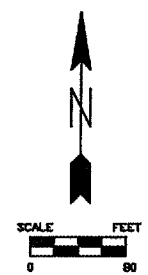

PROPOSED DITCH CHECK ACROSS PROPOSED / EXISTING DRAINAGE SWALES, EXACT LOCATION AND NUMBER TO BE DETERMINED IN THE FIELD (TYP. ±5 PLACES)

PROPOSED DITCH CHECK ACROSS PROPOSED / EXISTING DRAINAGE SWALES, EXACT LOCATION AND NUMBER TO BE DETERMINED IN THE FIELD (TYP. ±5 PLACES)


PROPOSED SEDIMENT TRAPS PER DETAIL ON SHEET 22 AROUND INLETS (TYP. 3 PLACES)

**LEGEND:**

- EXTG. EDGE LIGHT
- EXTG. GUIDANCE SIGN
- EXTG. ELECTRICAL CABLE
- EXTG. STORM SEWER OR UNDERDRAIN
- EXTG. INLET
- EXTG. OUTLET
- EXTG. MANHOLE
- EXTG. DRAINAGE DITCH
- PROPOSED CONSTRUCTION, SEEDING, AND GRADING LIMITS
- EXISTING FENCE
- EXISTING OR PROPOSED DRAINAGE SWALE
- PROPOSED SILT FENCE
- PROPOSED TEMPORARY STRAW BALE DITCH CHECK
- PROPOSED SEDIMENT TRAP

**NOTE:**

SEE SHEET 38 FOR THE STORM WATER POLLUTION PREVENTION GENERAL NOTES, STORM WATER MANAGERS SIGNATURE CHART, ANTICIPATED PROBABLE CONSTRUCTION ACTIVITIES SCHEDULE, AND EROSION / SEDIMENT CONTROL MEASURES LIST.

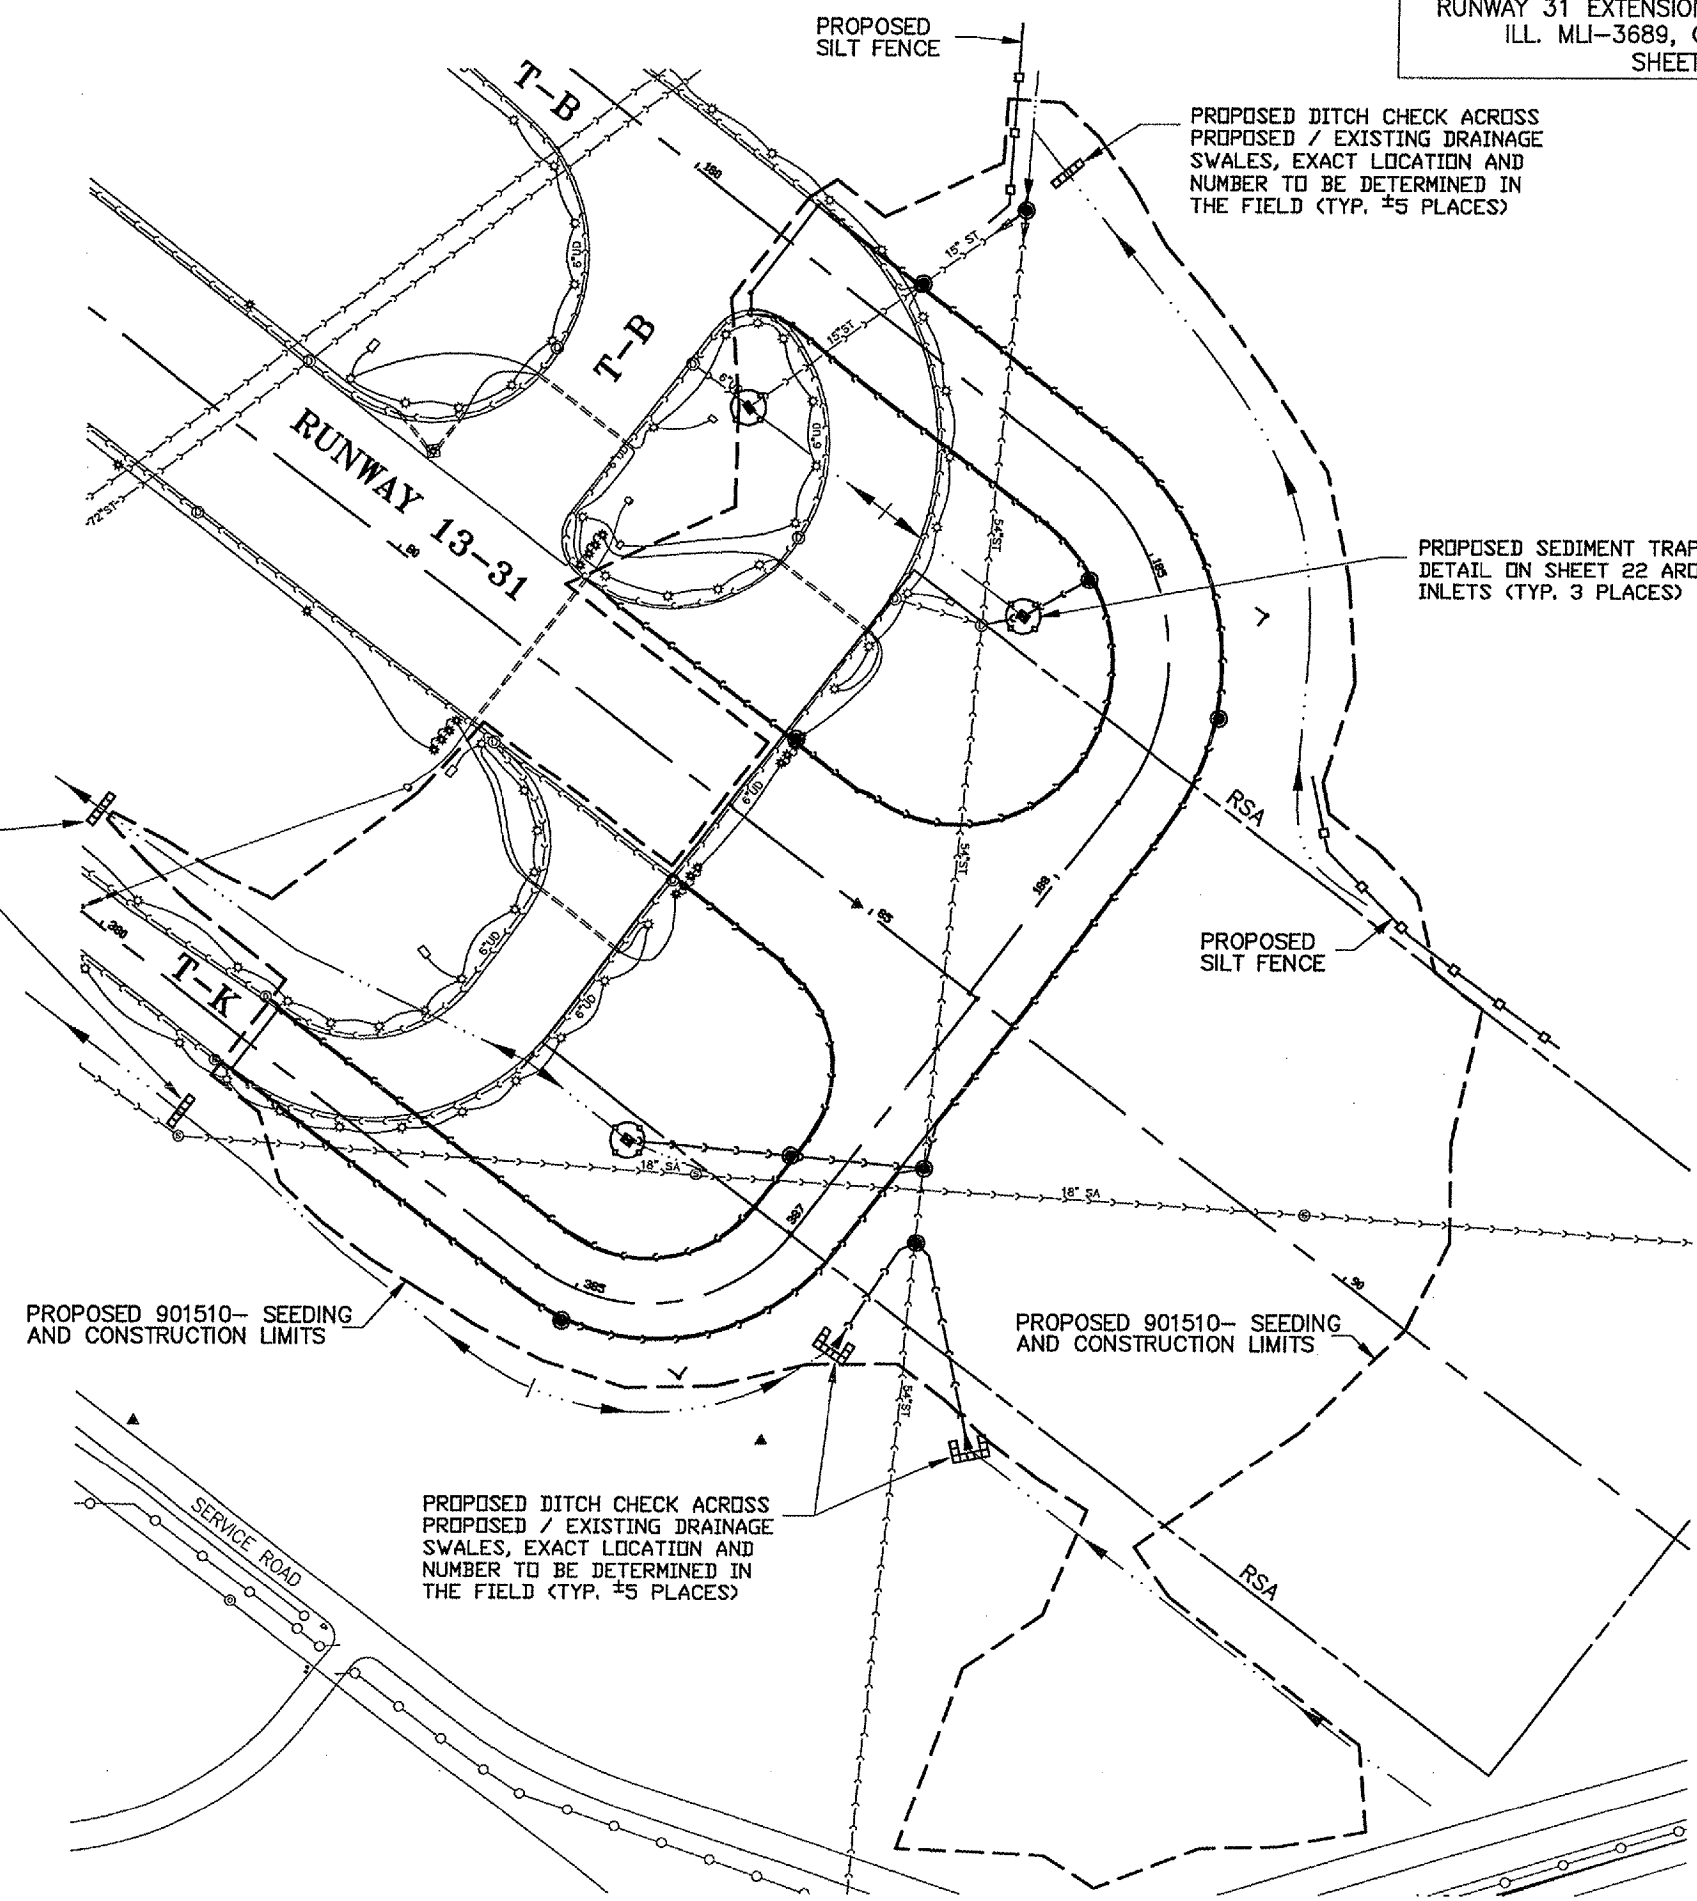

G:\AIRPORT\A06T024 R31 EXTN. P\MT\SWPP.DWG, 5/8/2007 11:08:36 AM, jeffm