


APR 18, 2007 2:17 PM BAK
 I:\AIRPORTS\ST. LOUIS DOWNTOWN AIRPORT\PROJECTS\906+25 TO STA. 906+50

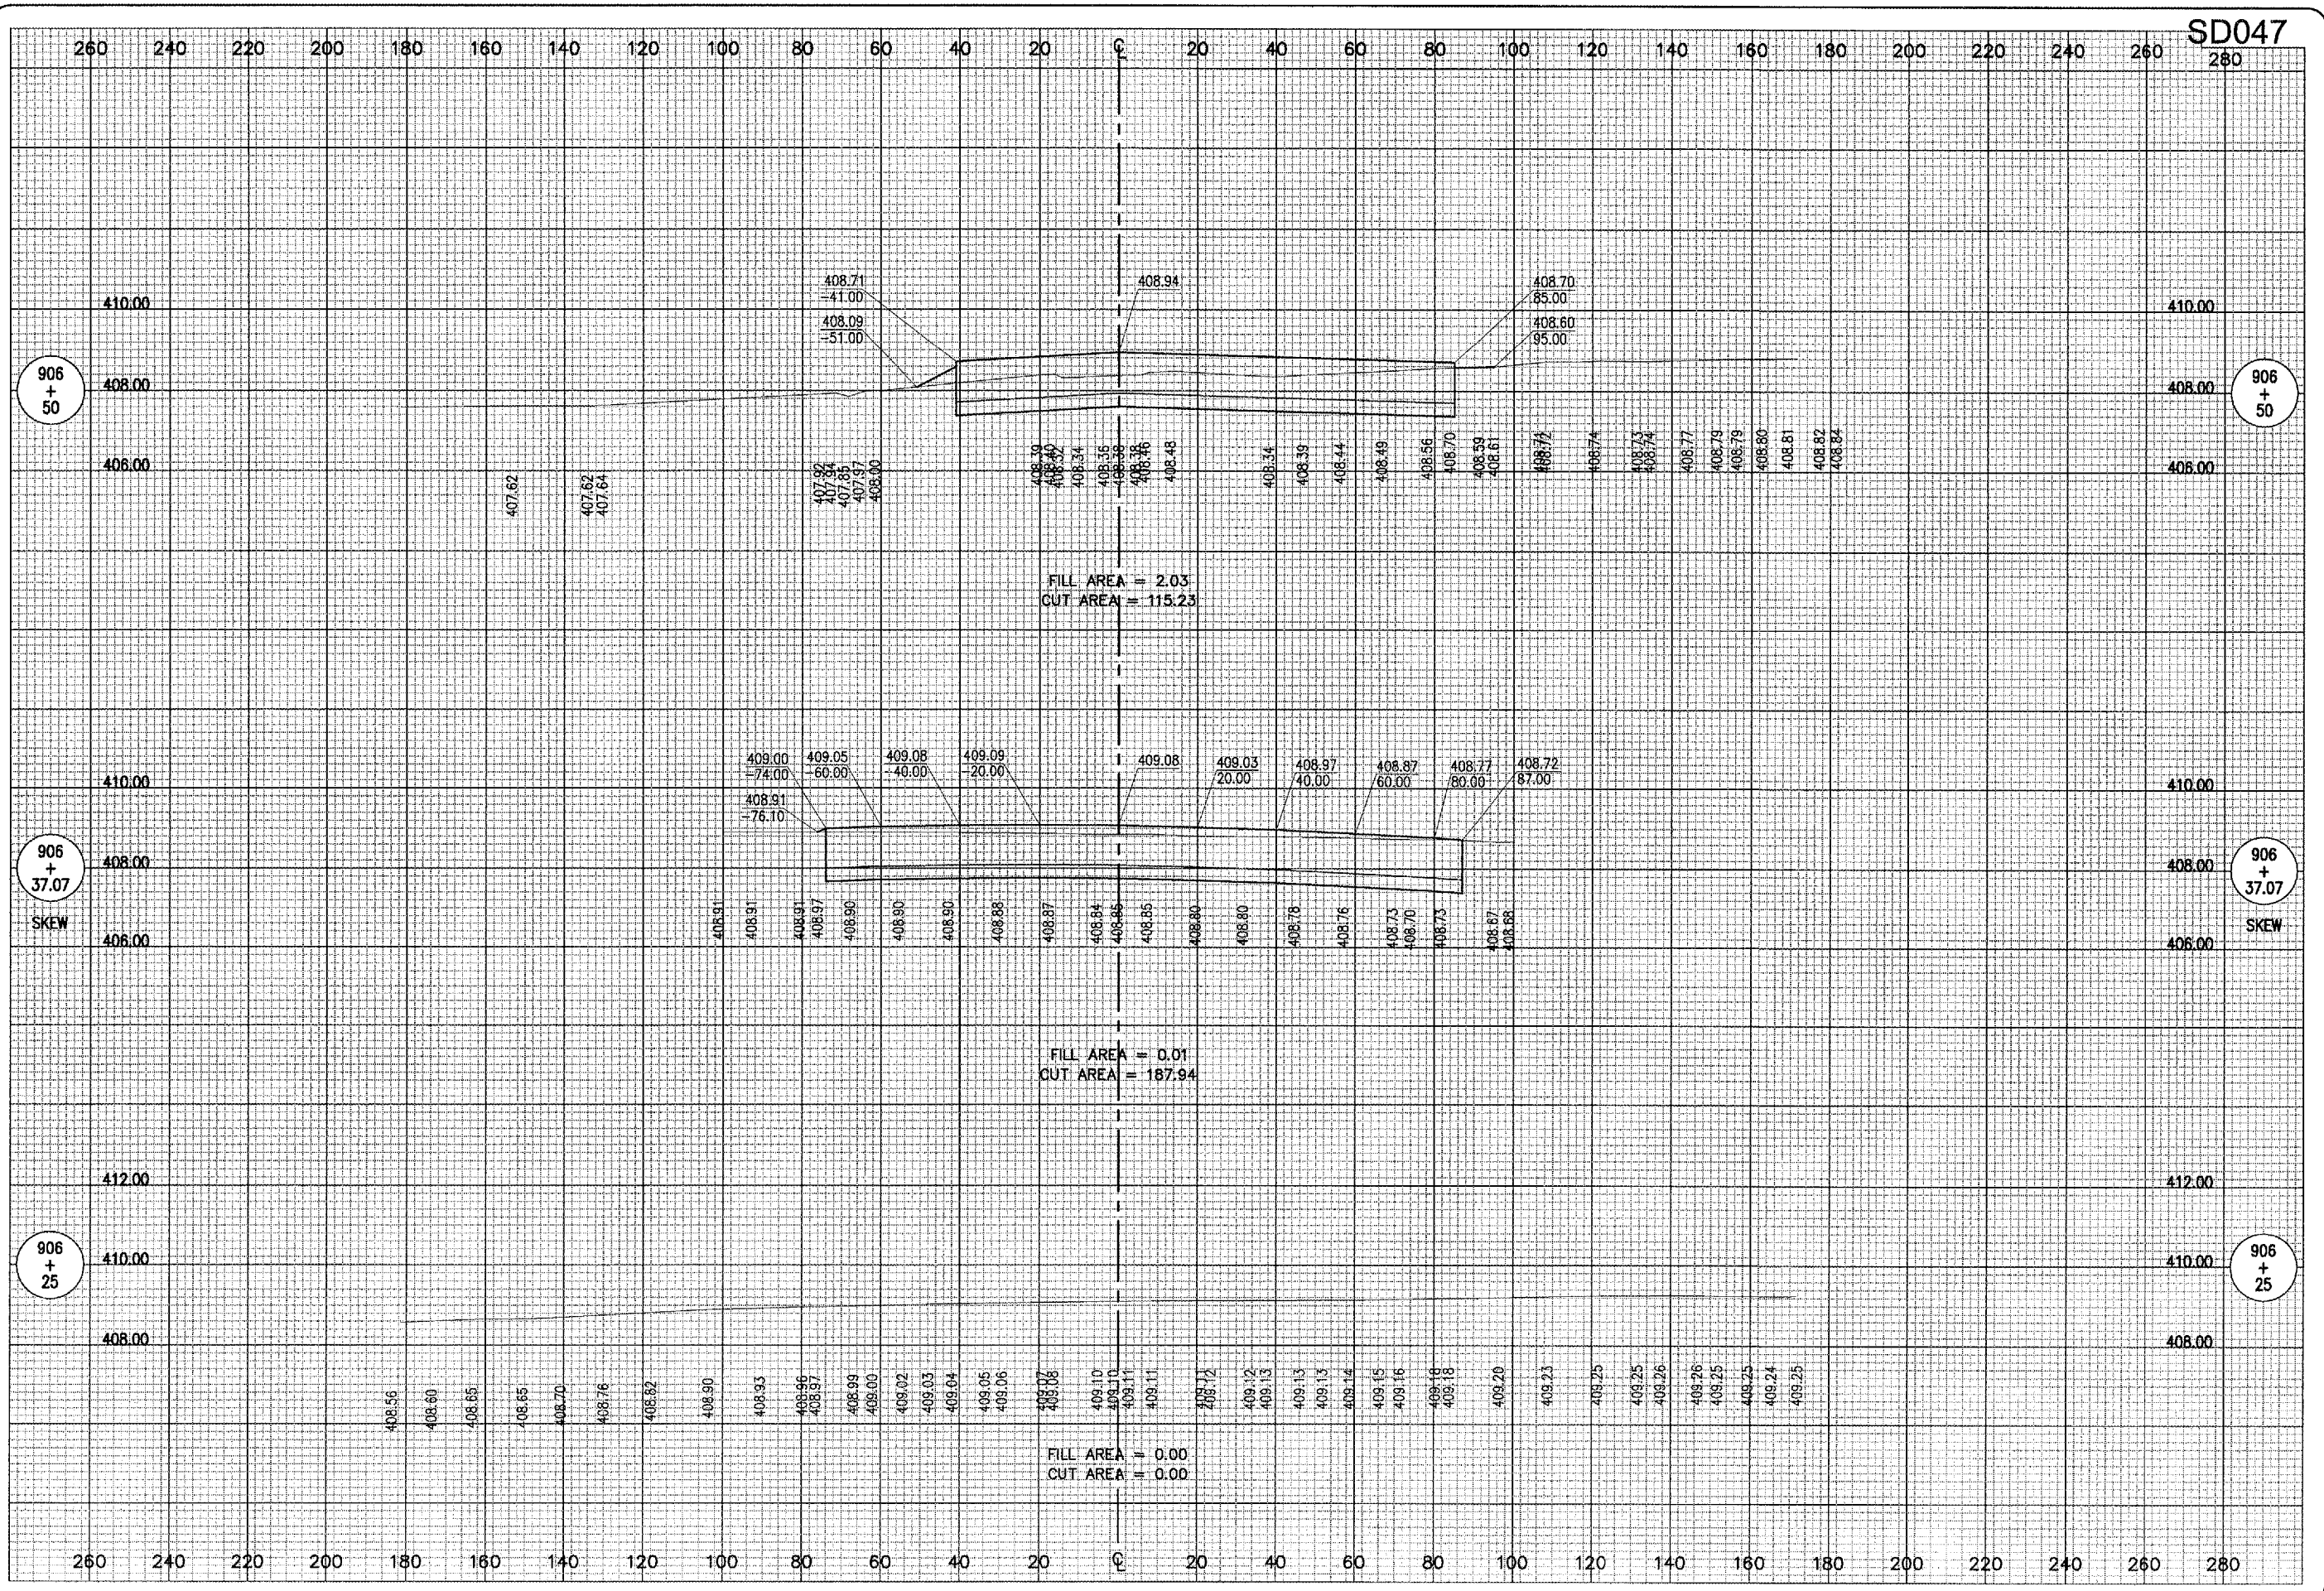

SD047
280

DATE	REVISION	BY

SAINT LOUIS DOWNTOWN AIRPORT
 A Division of B-Stone Development Agency
 A.I.P. PROJ.: 3-17-0039-B17

IL PROJ: CPS-3664

Project No. 84507TXD_0800	
Revision R-501-XS.DWG	
Scale 1"=20'H./1"=2'V.	
Date 01/23/07	
LAYOUT JAC 01/23/07	
DRAWN CCC 01/23/07	
REVIEWED CAH 01/26/07	

HANSON
 Hanson Professional Services Inc.
 4227 Earth City Expressway, Suite 130
 St. Louis, MO 63045-1308
 Offices Nationwide

CONSTRUCT TAXIWAY "A4"
PROPOSED CROSS-SECTIONS FOR TAXIWAY "A4"
 STA. 906+25 TO STA. 906+50