


APR 18, 2007 2:17 PM BAK
 I:\AIRPORTS\ST. LOUIS DOWNTOWN\84507\X\REPORT\SHEETS\P-303-XS.DWG - STA. 907+50 TO STA. 907+86.75

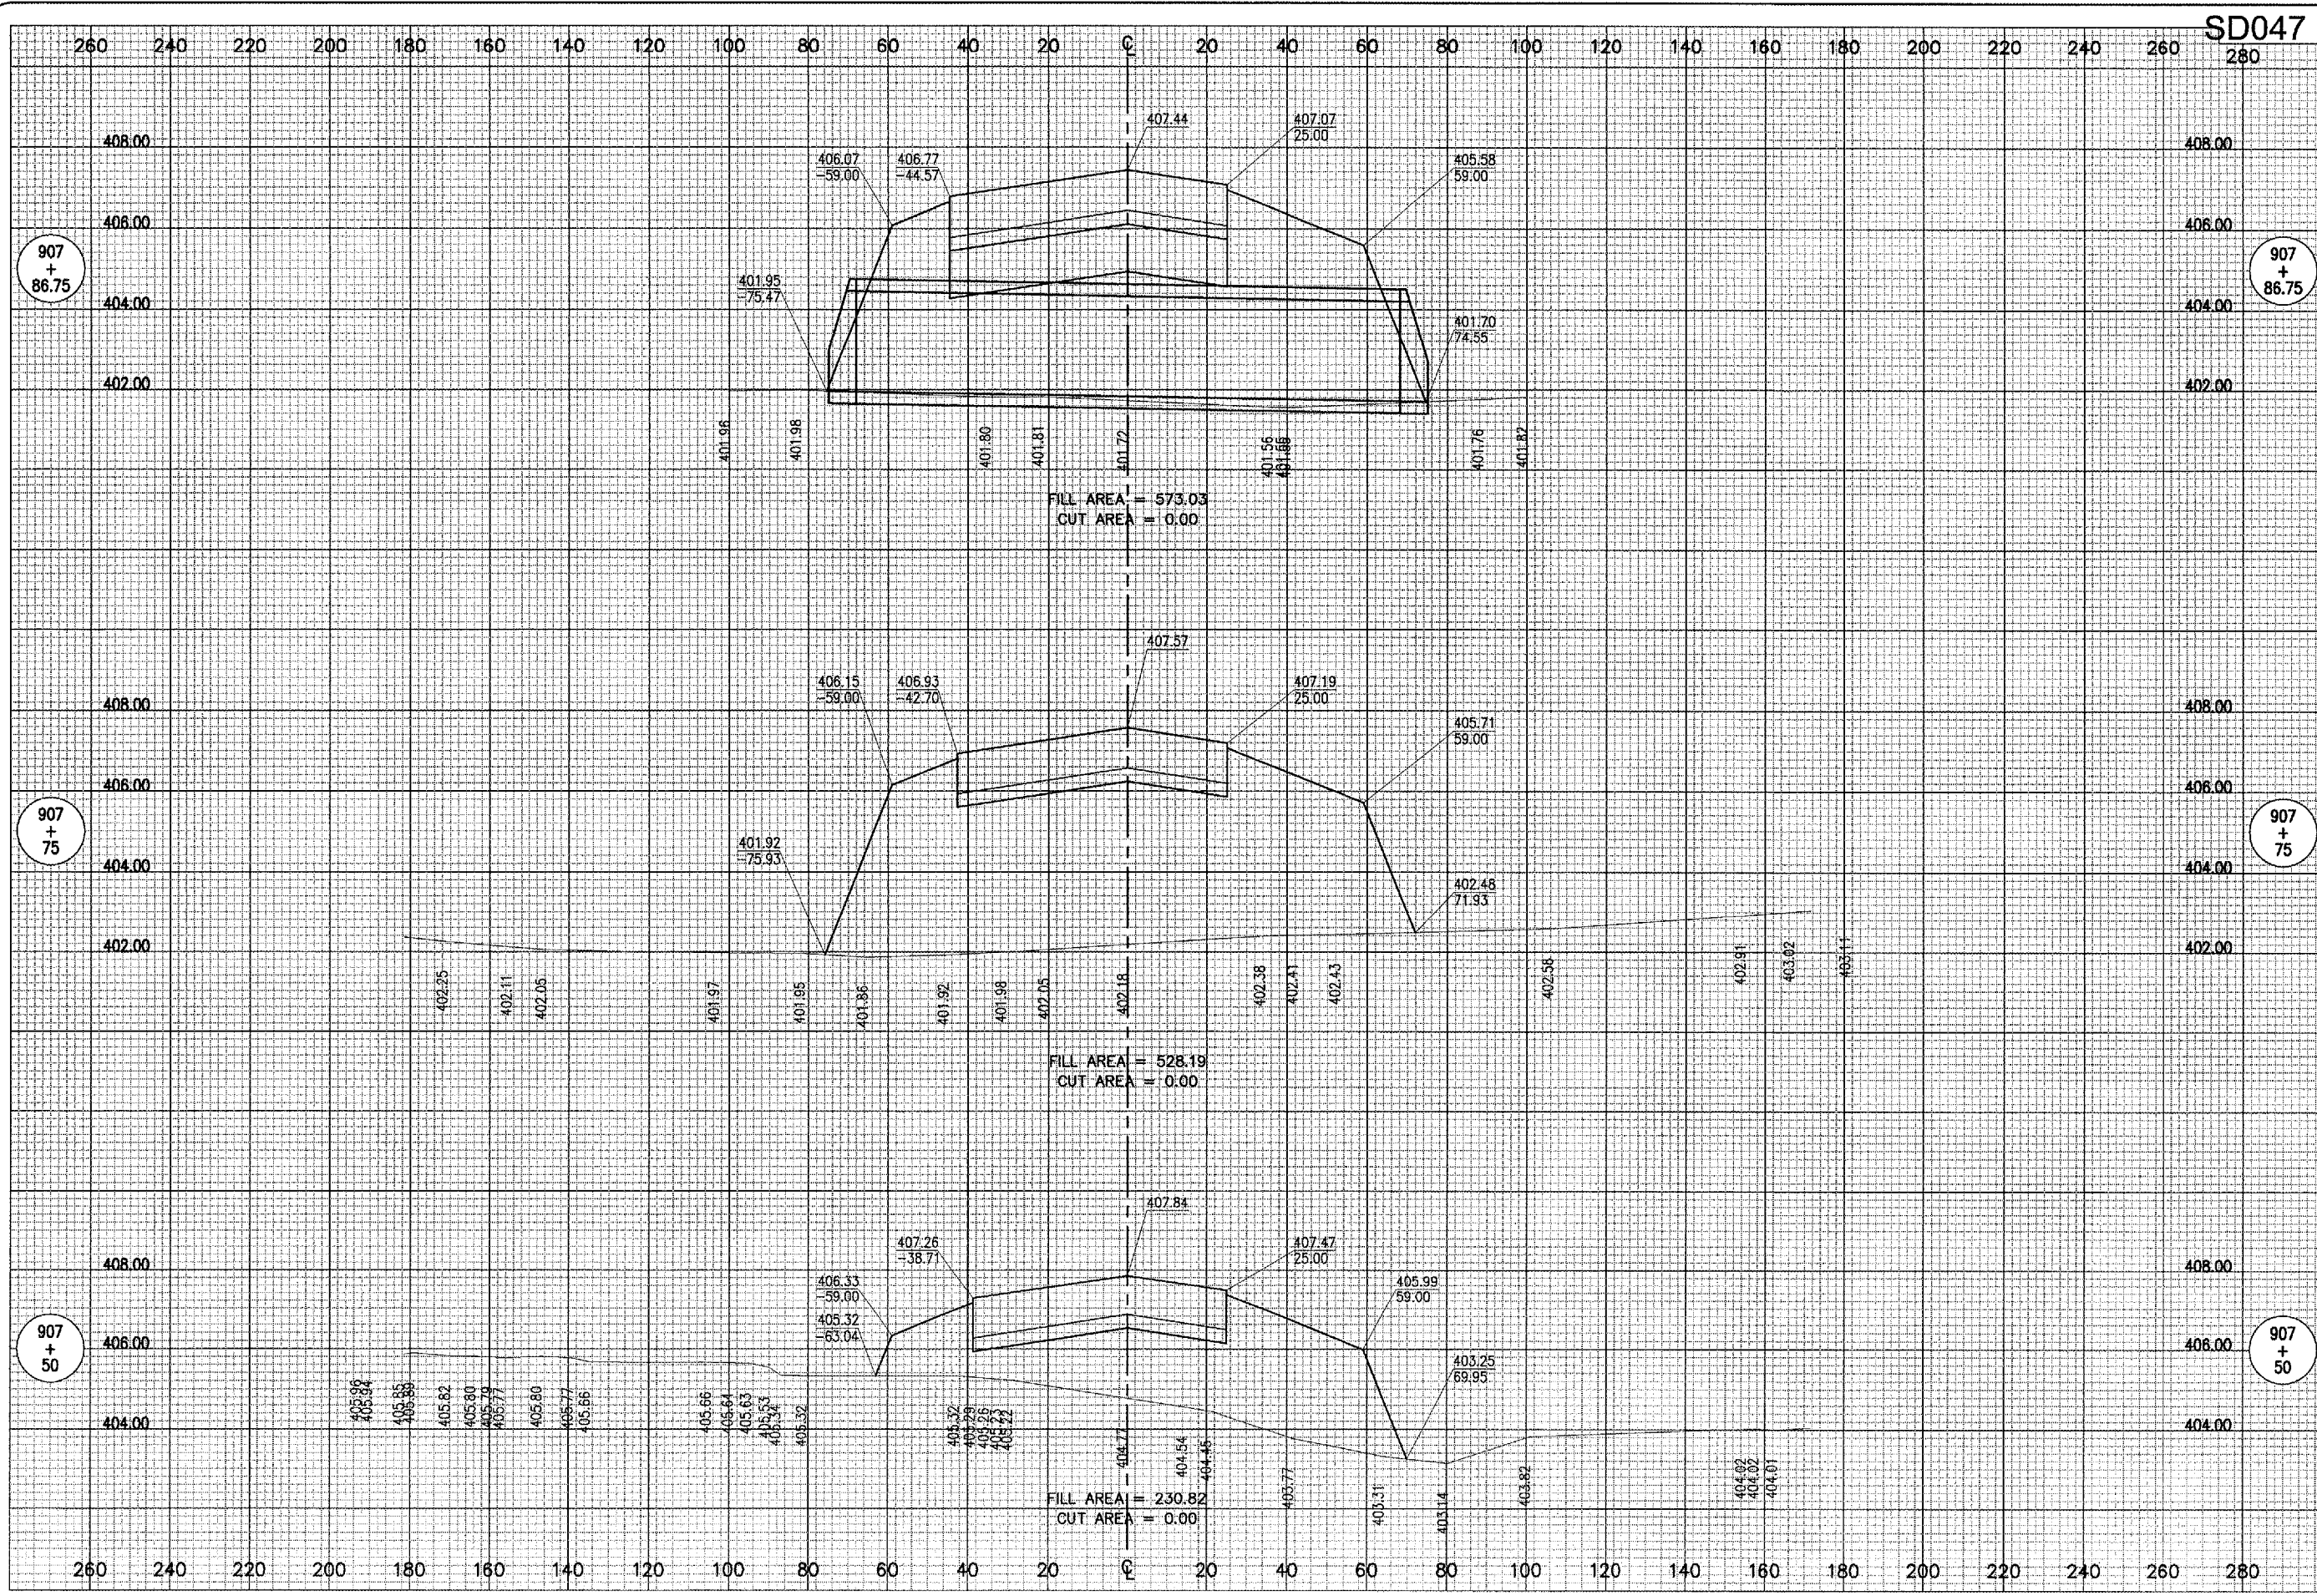

SD047

DATE	REVISION	BY

SAINT LOUIS DOWNTOWN AIRPORT
 A Division of Bi-State Development Agency
 I.L. PROJ.: 3-17-0039-B17
 I.L. PROJ.: CFS-3664

FILE: P:\proj\84507\X\XD_0800
 P:\proj\84507\X\XS.DWG
 Scale: 1"=20'H, 1"=2'V
 Date: 01/23/07

LAYOUT	JAC	01/23/07
DRAWN	CCC	01/23/07
REVIEWED	CAH	01/25/07

HANSON
 Hanson Professional Services Inc.
 4227 Earth City Expressway, Suite 130
 St. Louis, MO 63045-1306
 Offices Nationwide

CONSTRUCT TAXIWAY "A4"
 PROPOSED CROSS-SECTIONS FOR TAXIWAY "A4"
 STA. 907+50 TO STA. 907+86.75