


APR 18, 2007 2:18 PM BAK
 I:\AIRPORTS\ST. LOUIS DOWNTOWN\84507TX\AIRPORT_SHEETS\9-305-XS.DWG - STA. 908+75 TO STA. 909+25

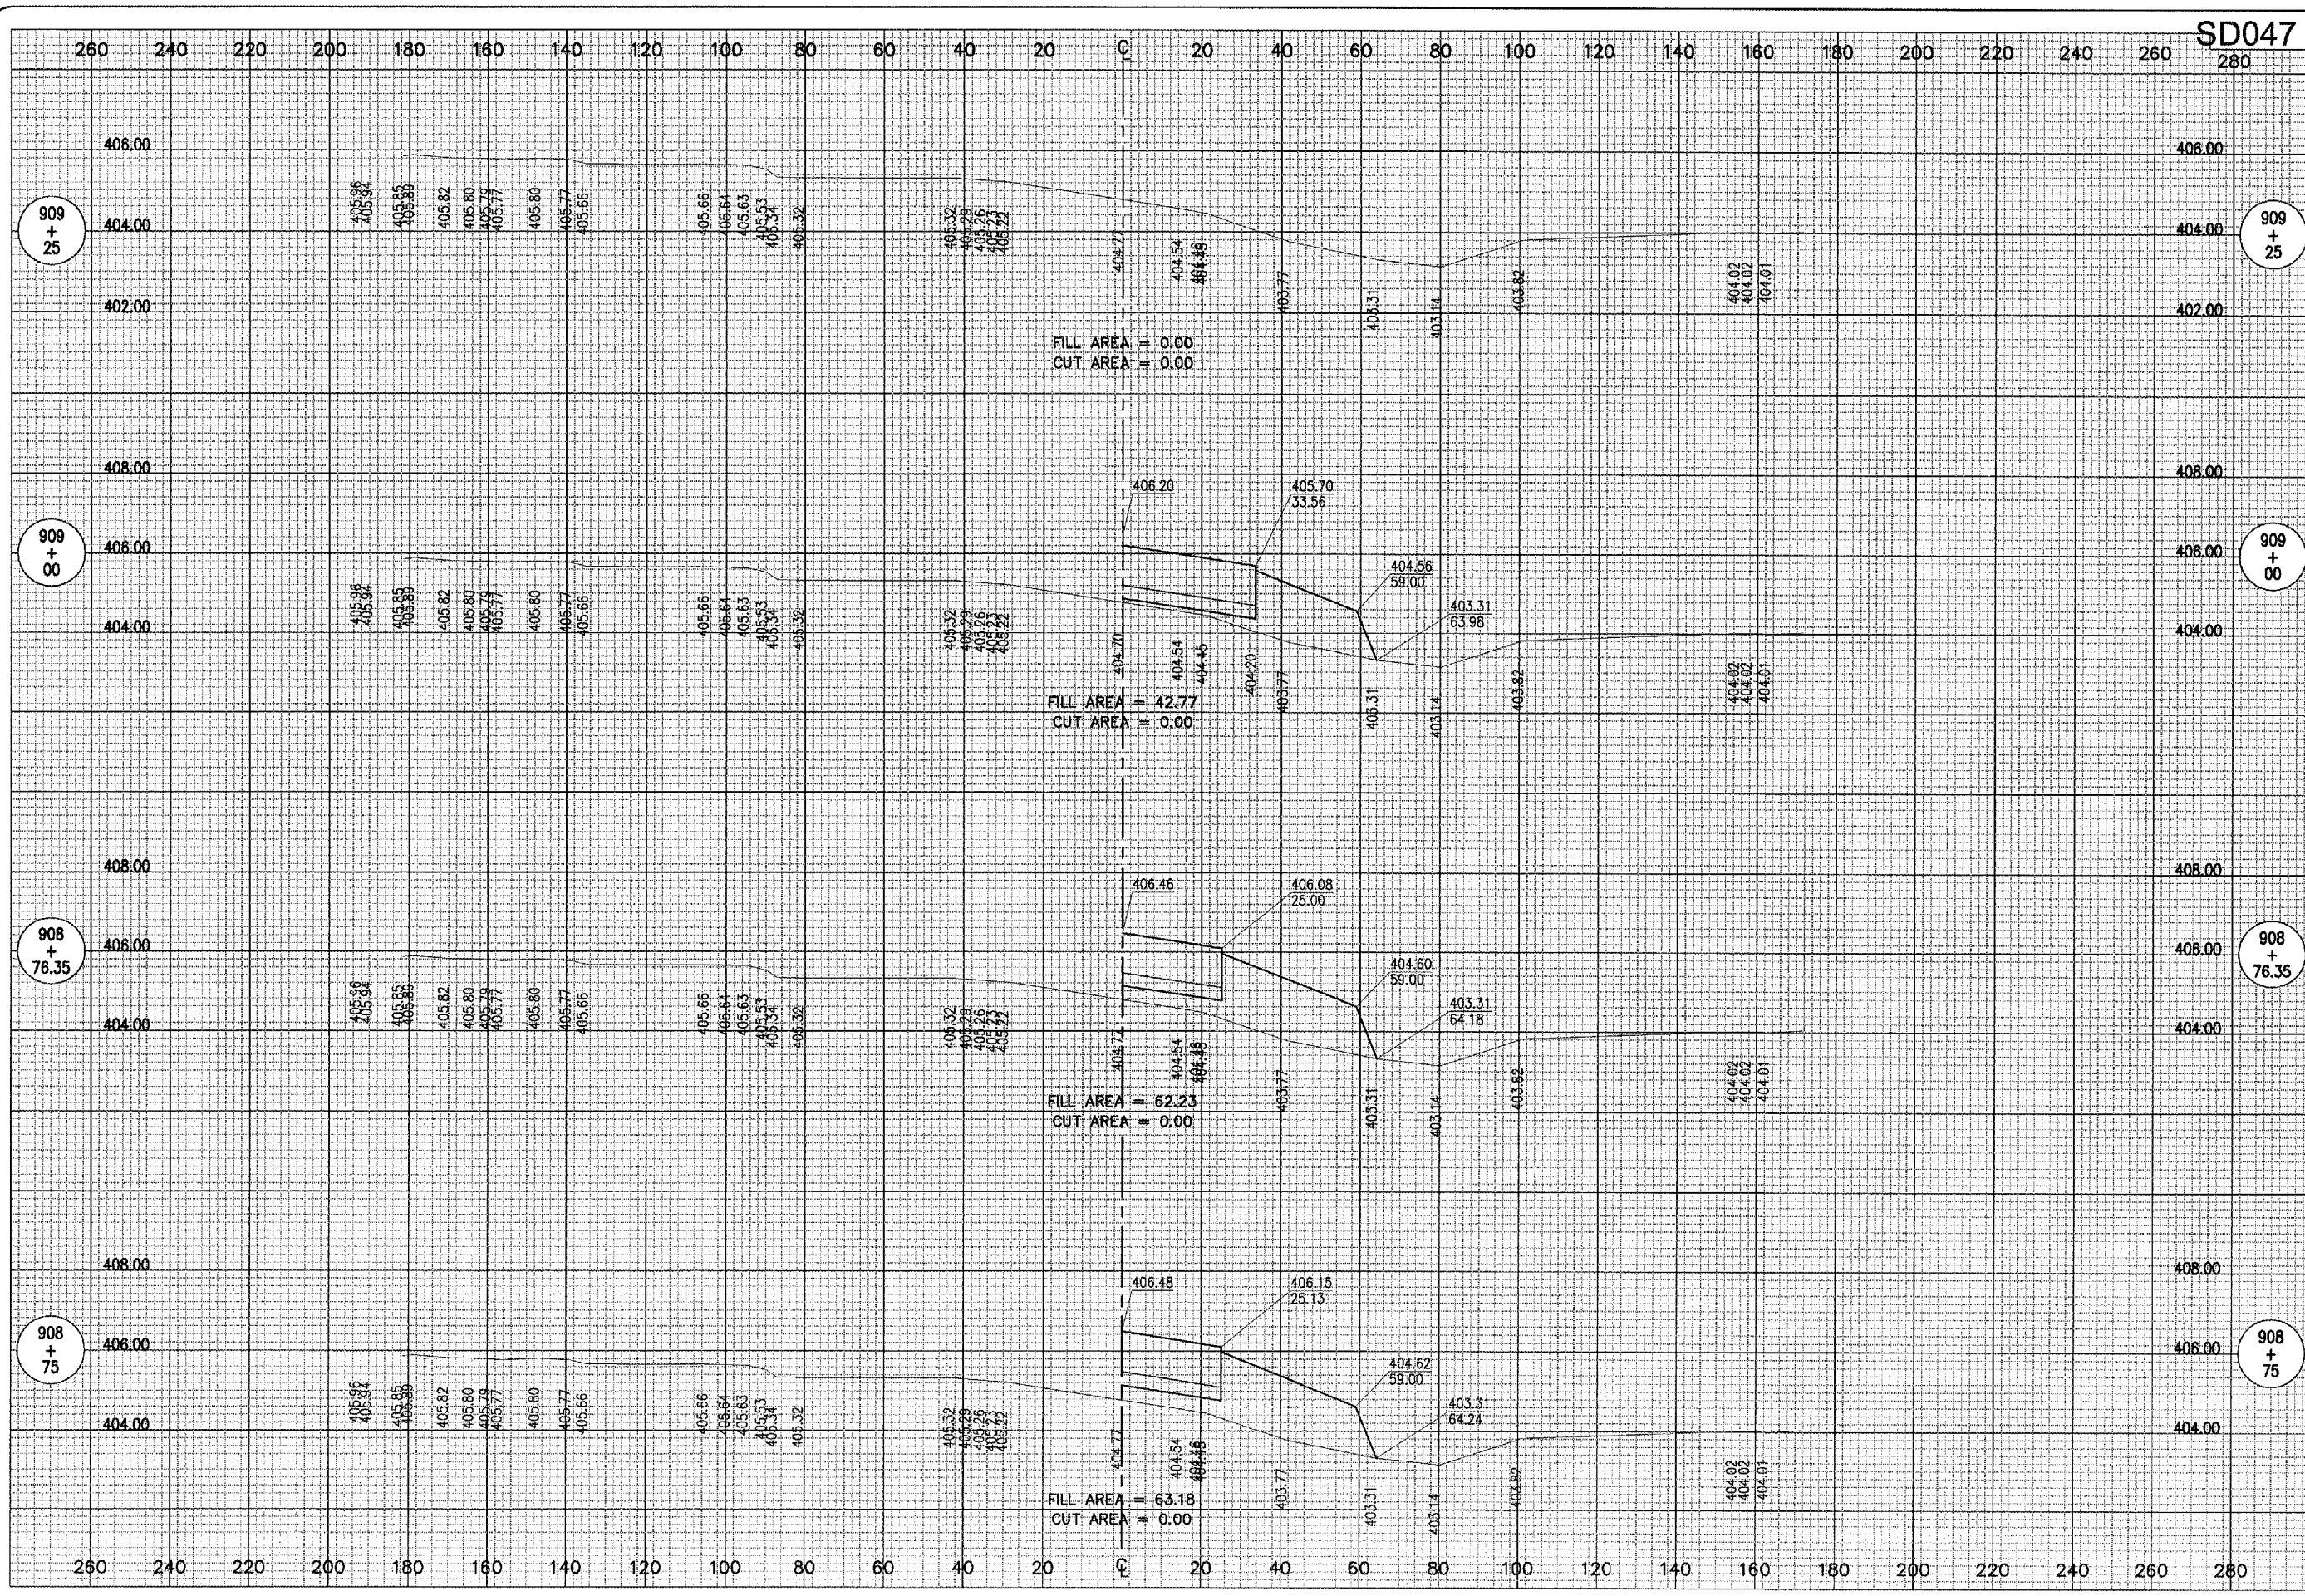

SD047
280

DATE	REVISION	BY

SAINT LOUIS DOWNTOWN AIRPORT
 A Division of B-State Development Agency
 ILL. PROJ. 3-17-0039-B17

Proj. No. 84507TXD 0800	Scale 1"=20'H / 1"=2'V	Date 01/23/07
Plan No. R-305-XS.DWG		
LAYOUT	JAC	01/23/07
DRAWN	CCC	01/23/07
REVIEWED	CAH	01/26/07

HANSON
 Hanson Professional Services Inc.
 4227 Earth City Expressway, Suite 130
 St. Louis, MO 63045-1308
 Offices Nationwide

CONSTRUCT TAXIWAY "A4"
PROPOSED CROSS-SECTIONS FOR TAXIWAY "A4"
 STA. 908+75 TO STA. 909+25