


APR 18, 2007 2:18 PM BAK
 I:\AIRPORTS\ST. LOUIS DOWNTOWN\3-4507\TX\AIRPORT\SHEETS\A-307-XS.DWG - STA. 304+25 TO STA. 304+75

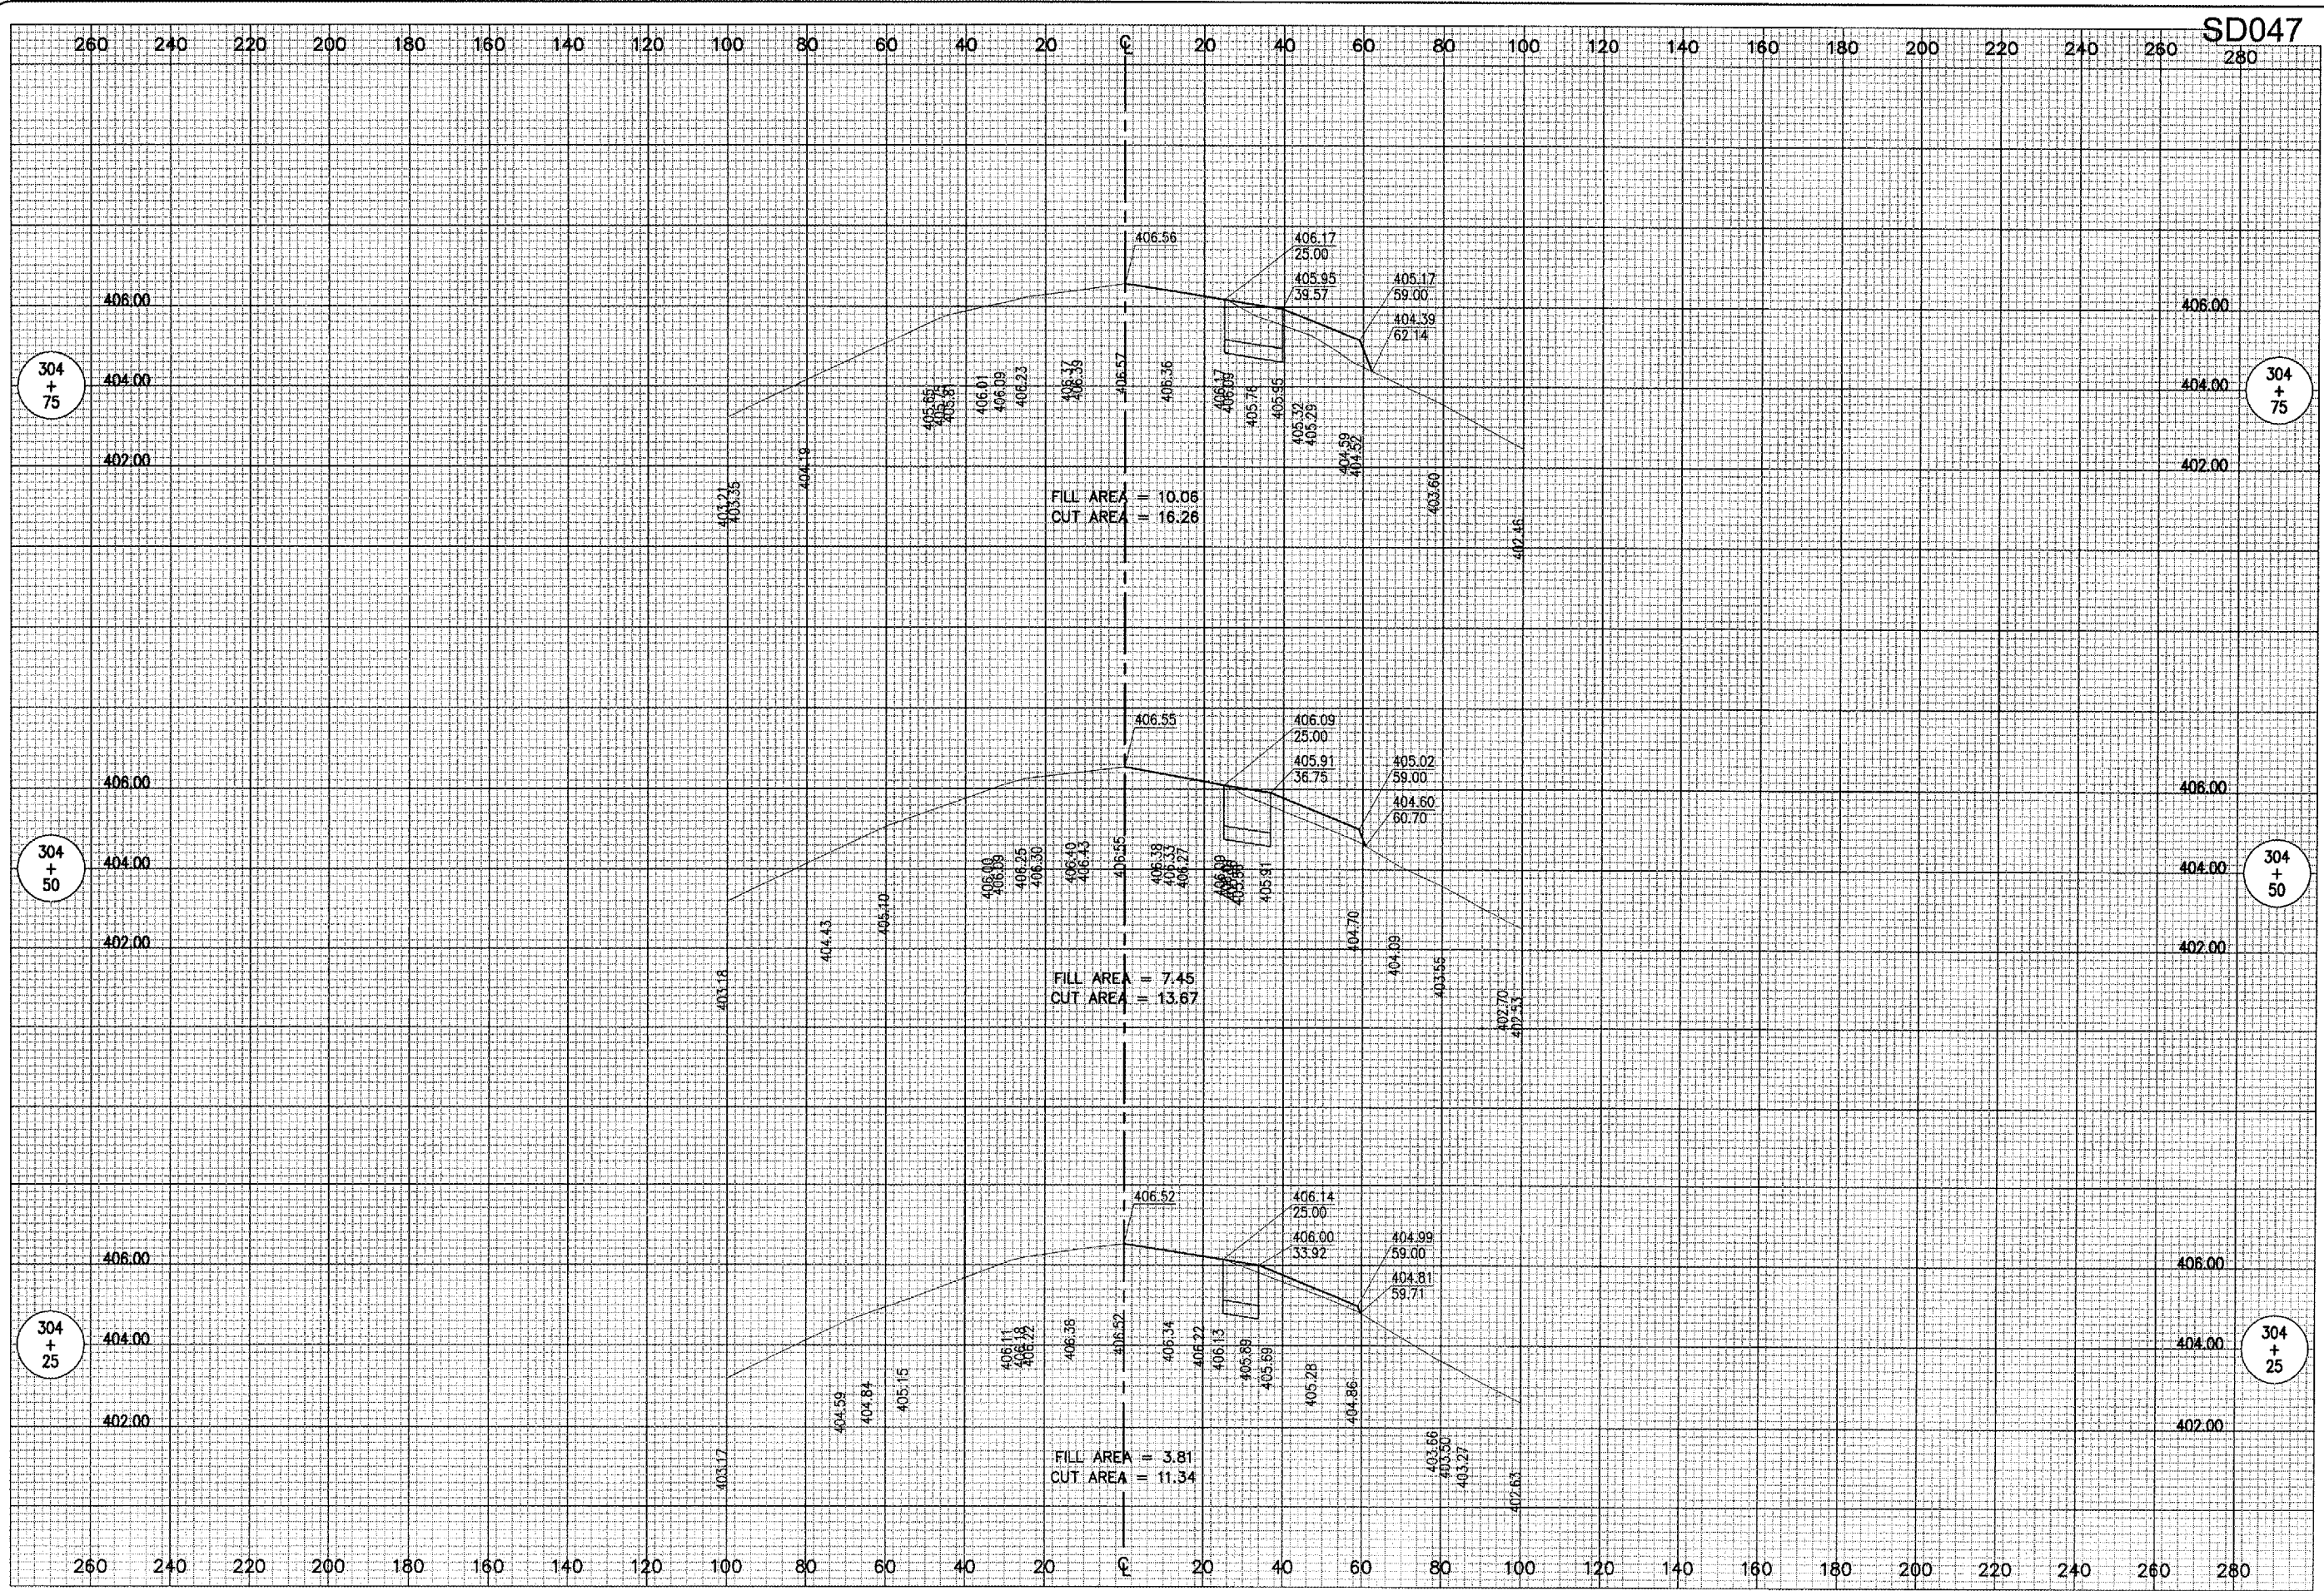

SD047
280

DATE	REVISION

SAINT LOUIS DOWNTOWN AIRPORT
 A Division of Bi-State Development Agency
 IL PROJ: CFS-3684

ISS: Project No. 845071X/D_0800	DATE: 01/23/07
DESIGN: R-307-XS.DWG	DRAWN: JAC
SCALE: 1"=20'H, 1"=2'V	CCC: CCC
DATE: 01/23/07	CAH: CAH

HANSON
 Hanson Professional Services Inc.
 4227 Earth City Expressway, Suite 130
 St. Louis, MO 63045-308
 Offices Nationwide

CONSTRUCT TAXIWAY "A4"
PROPOSED CROSS-SECTIONS FOR TAXIWAY "A"
 STA. 304+25 TO STA. 304+75