

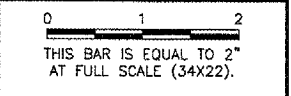


- NOTES:**
- SEE CONSTRUCTION ACTIVITY PLAN - GENERAL NOTES AND DETAILS SHEET.
 - PHASE 1 & 2 MAY NOT BE UNDER CONSTRUCTION CONCURRENTLY.
 - AT THE CONTRACTOR'S OPTION, PHASE 1 AND PHASE 3 MAY BE UNDER CONSTRUCTION CONCURRENTLY.

REVISIONS		
NUMBER	BY	DATE

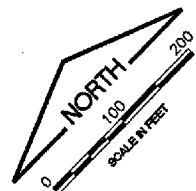

- LEGEND**
- HIGH PROFILE BARRICADES
 - LATHE LINE
 - RADIO FLAGMAN
 - CONTRACTOR ACCESS
 - AIRCRAFT TRAFFIC
 - PHASE WORK LIMITS
 - PRIORITY WORK AREA
 - TEMPORARY EQUIPMENT & MATERIALS STORAGE

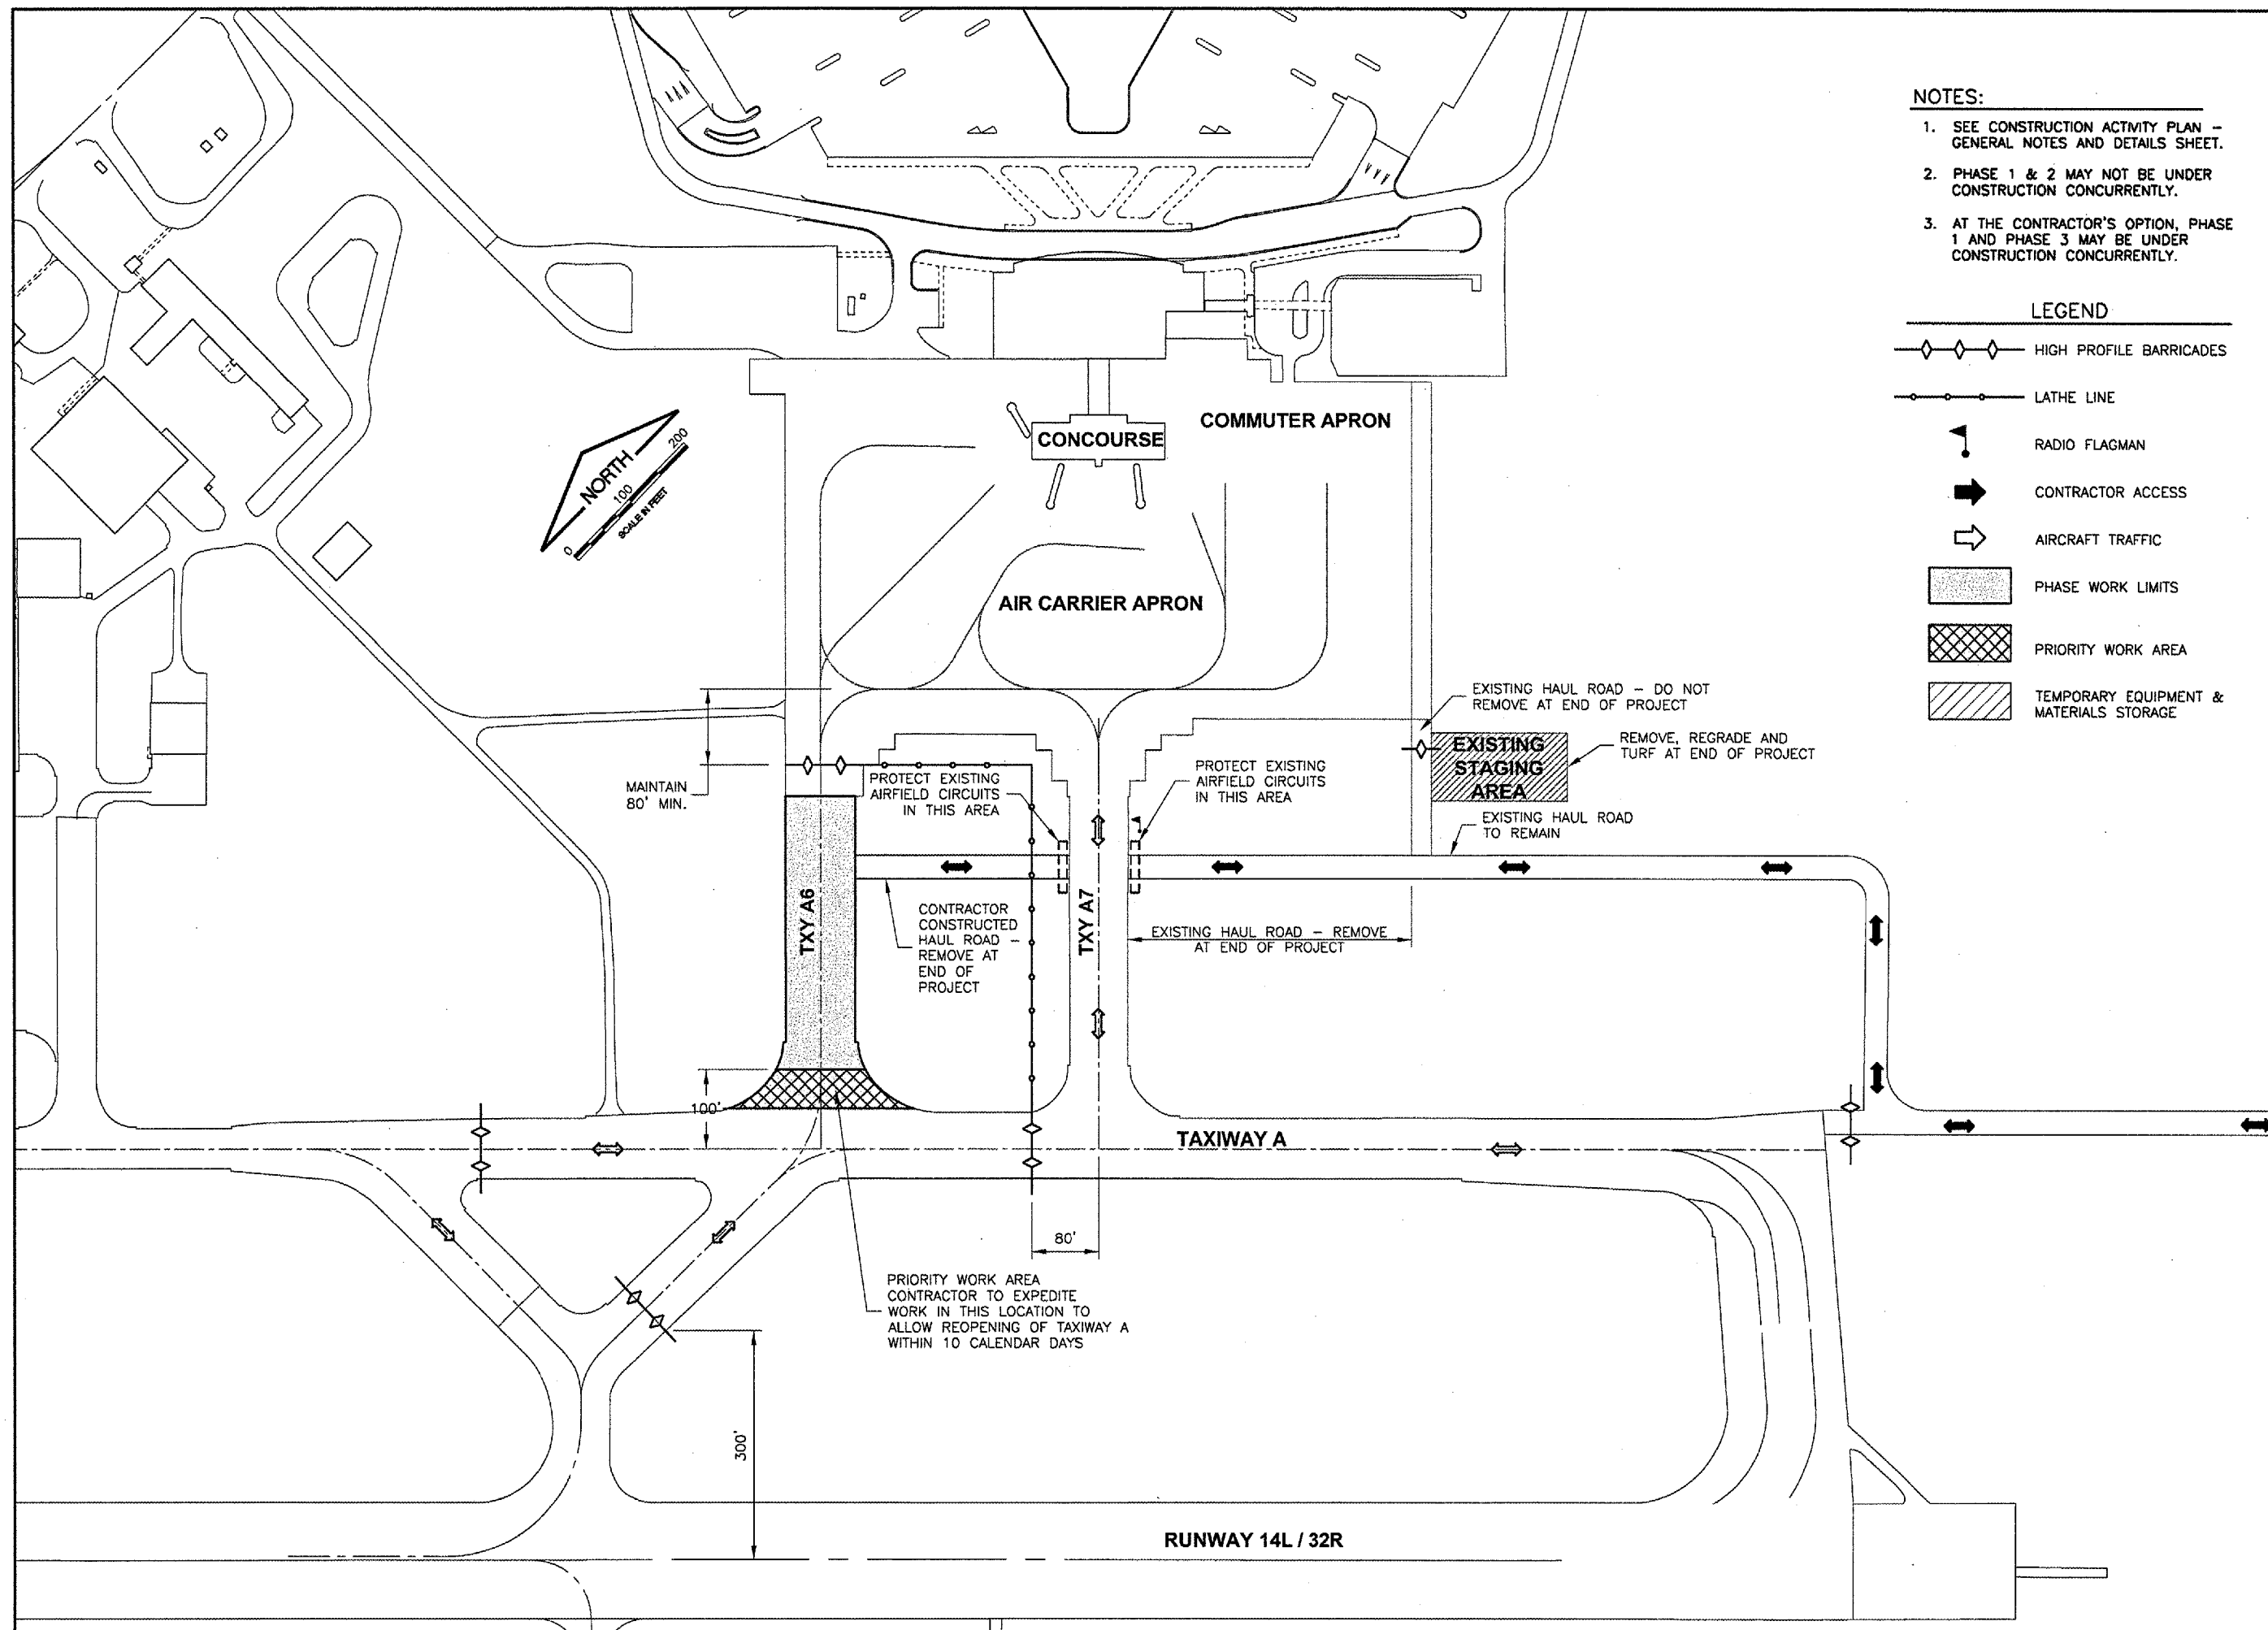

**UNIVERSITY OF ILLINOIS
 WILLARD AIRPORT**
**REHABILITATE AIR CARRIER RAMP, PHASE 2
 CONSTRUCTION ACTIVITY PLAN
 PHASE 1**

© Copyright CMT, Inc.
CMT
 CRAWFORD, MURPHY & TILLY, INC.
 CONSULTING ENGINEERS
 License No. 184-000613

DESIGN BY:	SMS
DRAWN BY:	CMT
CHECKED BY:	<i>SMS</i>
APPROVED BY:	<i>SMS</i>
DATE:	4/27/2007
JOB No:	0305903