


LEGEND
 1.06 NEW PAVEMENT OR CURB ELEVATION

REVISIONS		
NUMBER	BY	DATE

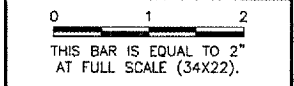


- NOTES
- ELEVATIONS ARE SHOWN AT NEW JOINT CORNERS FOR TAXI AND LIMO DRIVE IMPROVEMENTS.
 - ALL ELEVATIONS ARE ABOVE THE BASE ELEVATION OF 740 FEET TO INCREASE CLARITY.
 - SEE APRON STAKING PLAN AND TAXIWAYS STAKING PLAN FOR APRON, TAXIWAY A6 AND TAXIWAY A7 NEW PAVEMENT ELEVATIONS.
 - SEE SIDEWALK AND CURB DETAILS SHEET FOR NEW SIDEWALK AND CURB CONSTRUCTION DETAILS.

COMMUTER APRON

TAXIWAY AND LIMO DRIVE
 NEW PAVEMENT AND CURB ELEVATIONS

UNIVERSITY OF ILLINOIS
 WILLARD AIRPORT
 REHABILITATE AIR CARRIER RAMP, PHASE 2
 SIDEWALK AND CURB PLAN &
 TAXI AND LIMO DRIVE PLAN

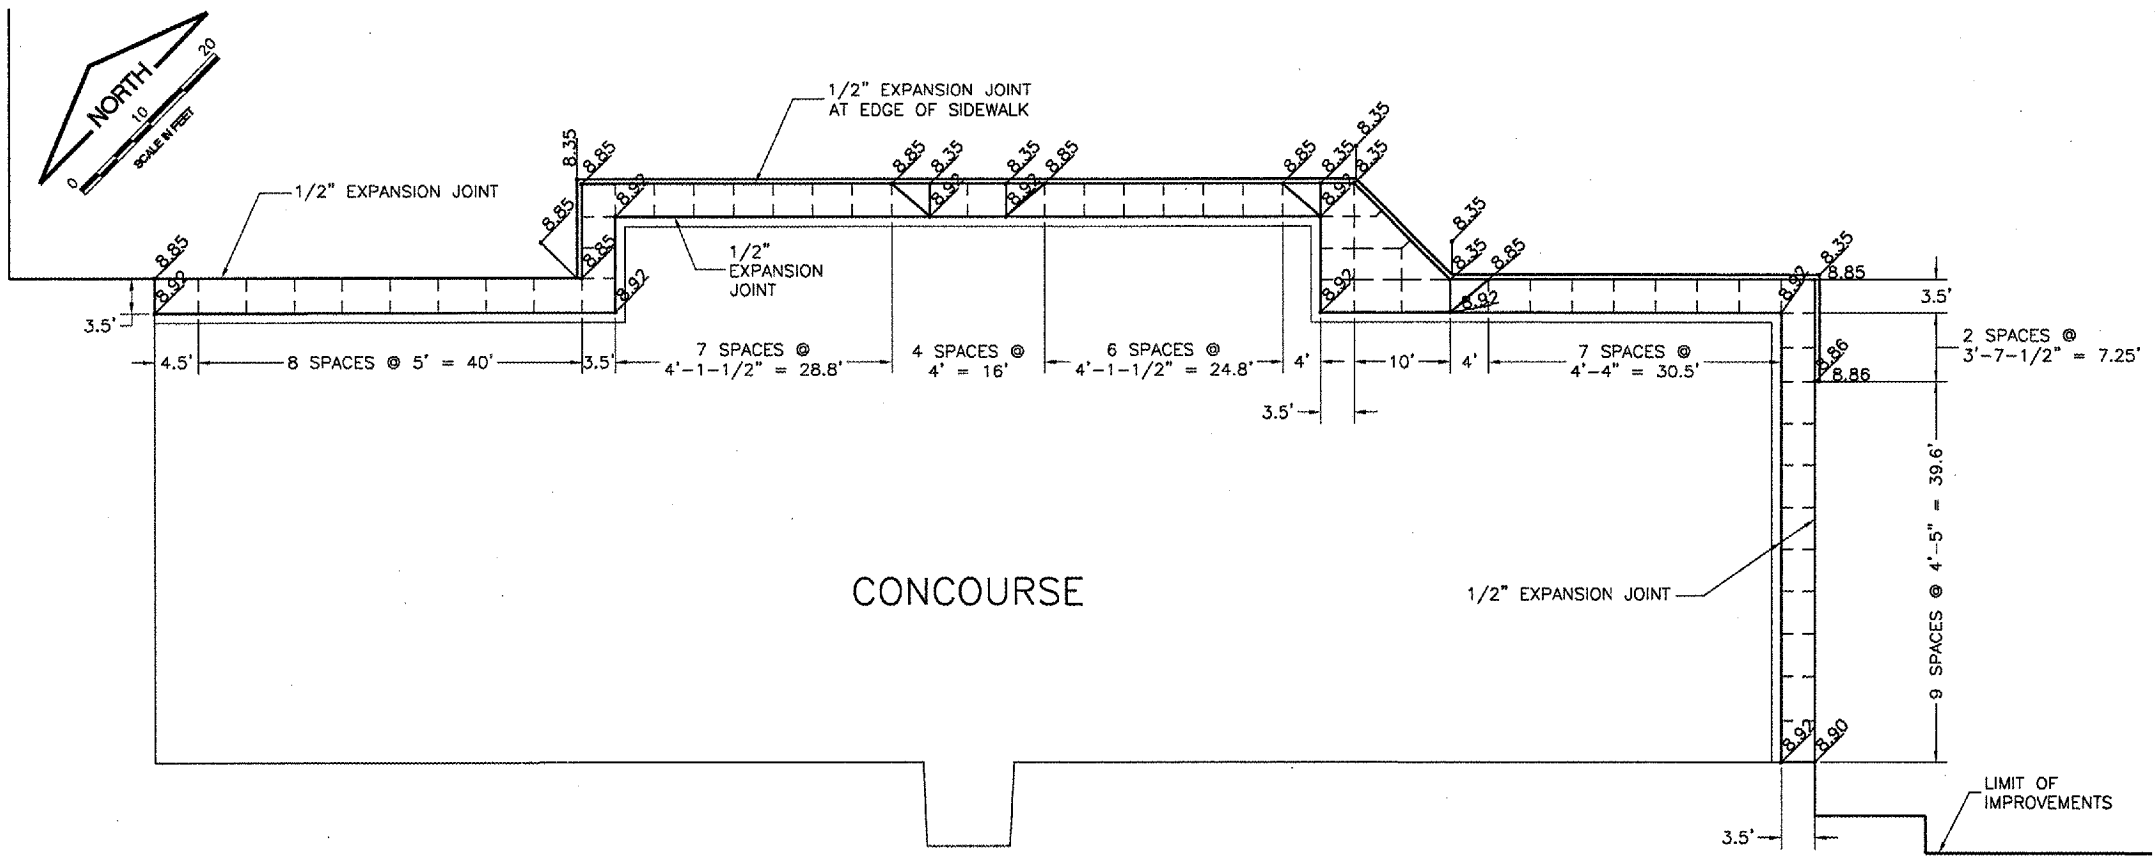

CONCOURSE
 NEW SIDEWALK AND CURB ELEVATIONS

© Copyright CMT, Inc.
CMT
 CRAWFORD, MURPHY & TILLY, INC.
 CONSULTING ENGINEERS
 License No. 194-000673

DESIGN BY:	SMS
DRAWN BY:	DPA
CHECKED BY:	<i>SMS</i>
APPROVED BY:	<i>SMS</i>
DATE:	4/27/2007
JOB No:	0305903

CMI-3663
 3-17-0016-XX