



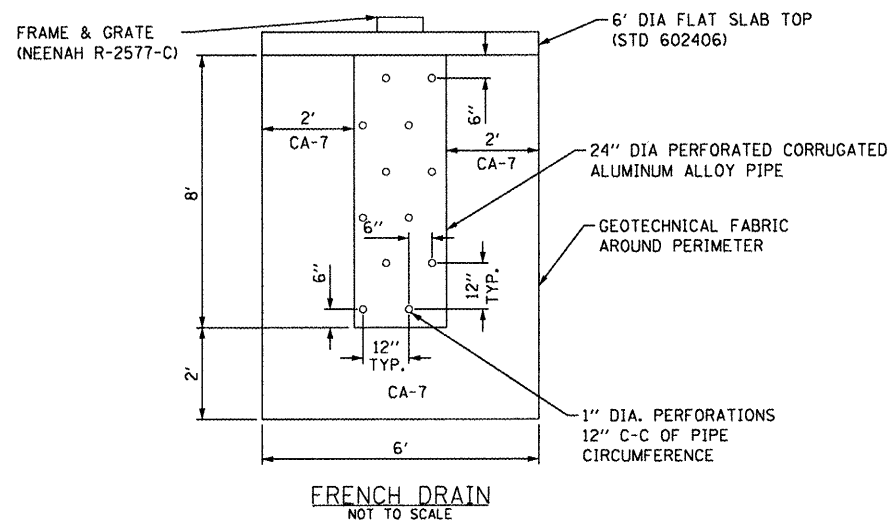

V.E.C. CONTROL POINT #8
 N: 5072.050
 E: 6355.130
 ELEV: 94.850

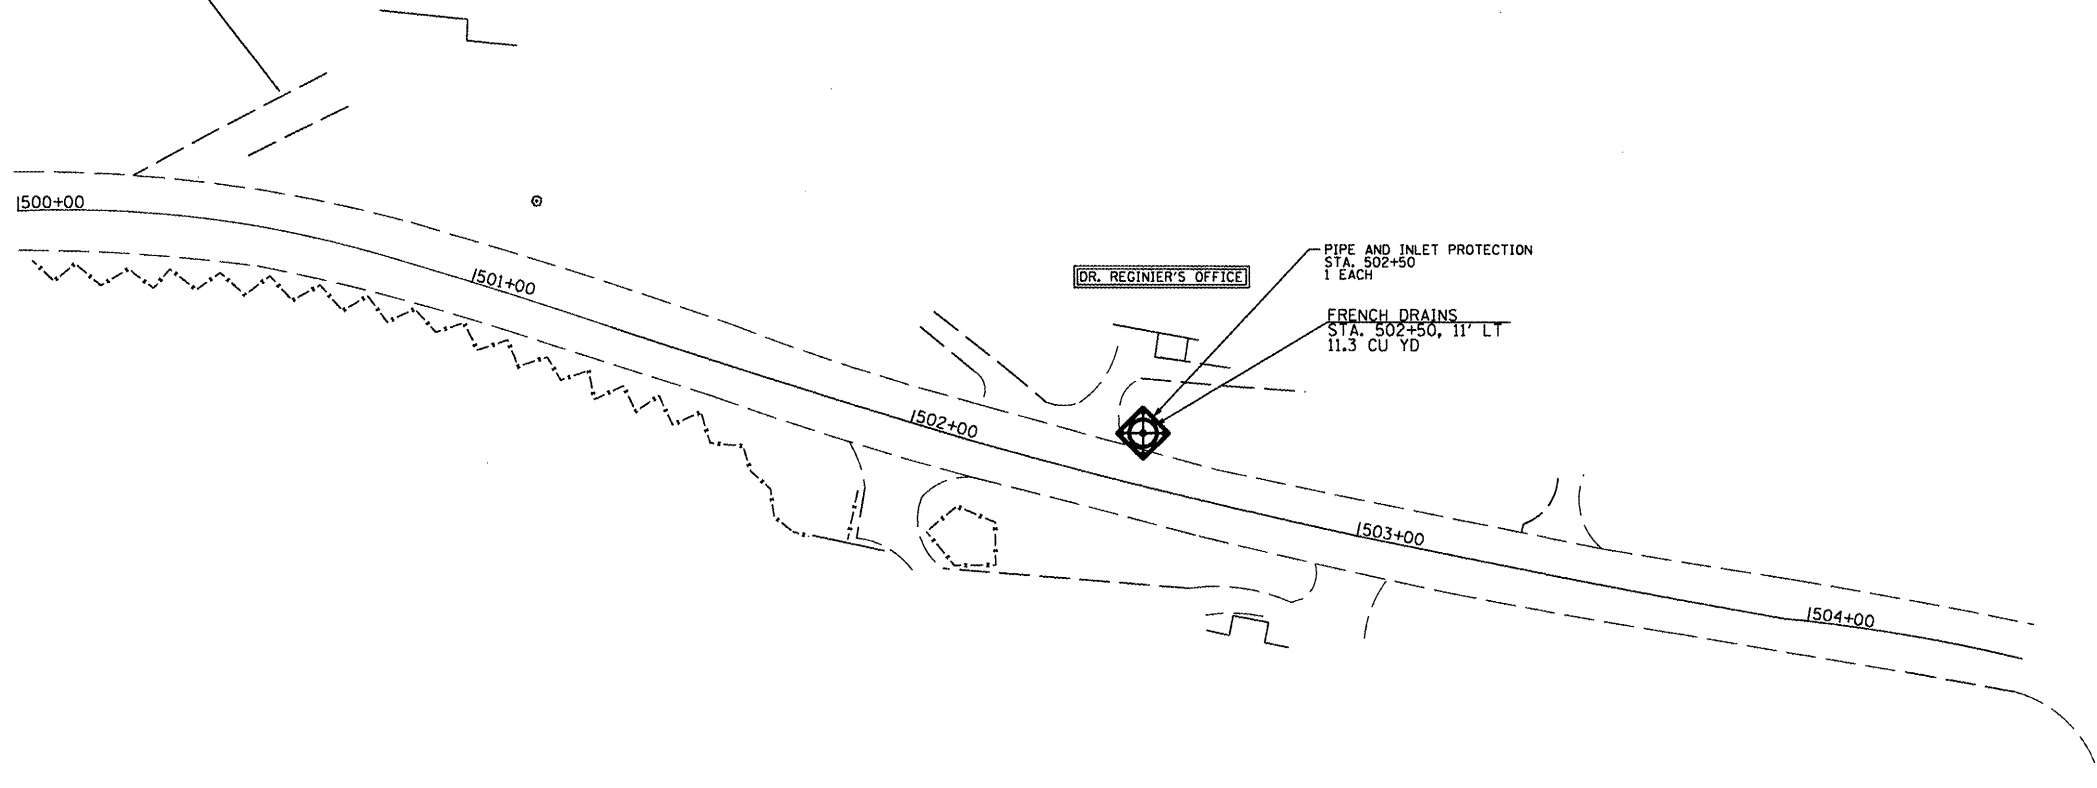

HISTORICAL VILLAGE

FILE NAME =	USER NAME = #USER#	DESIGNED - R.A.D.	REVISED -
#FILE#		DRAWN - J.T.T.	REVISED -
	PLOT SCALE = #SCALE#	CHECKED - R.A.D.	REVISED -
	PLOT DATE = #DATE#	DATE - 4/4/2012	REVISED -

STATE OF ILLINOIS
 DEPARTMENT OF TRANSPORTATION

LINCOLN'S NEW SALEM HISTORICAL VILLAGE		F.A. RTE.	SECTION	COUNTY	TOTAL SHEETS	SHEET NO.
SCALE: 1" = 20'		LINCOLN'S NEW SALEM		MENARD	9	8
SHEET NO. 8 OF 9 SHEETS		CONTRACT NO. 46234		ILLINOIS FED. AID PROJECT		

JOB NO. 200-061-Y VASCONCELLES ENGINEERING CORP. DESIGN FIRM REGISTRATION NUMBER 184-002107