


PLAN	SURVEYED	BY	DATE
	ALIGNED		
	CHECKED		
	NO. OF WAY CHECKED		
	ADD FILE NAME		
	NO.		

PROFILE	SURVEYED	BY	DATE
	PLOTTED		
	CHECKED		
	B.M. NOTED		
	STRUCTURE NOTATIONS CHKD		
	NO.		

McDonough Associates Inc.
Engineers / Architects
430 East Randolph Street, Chicago, Illinois 60601

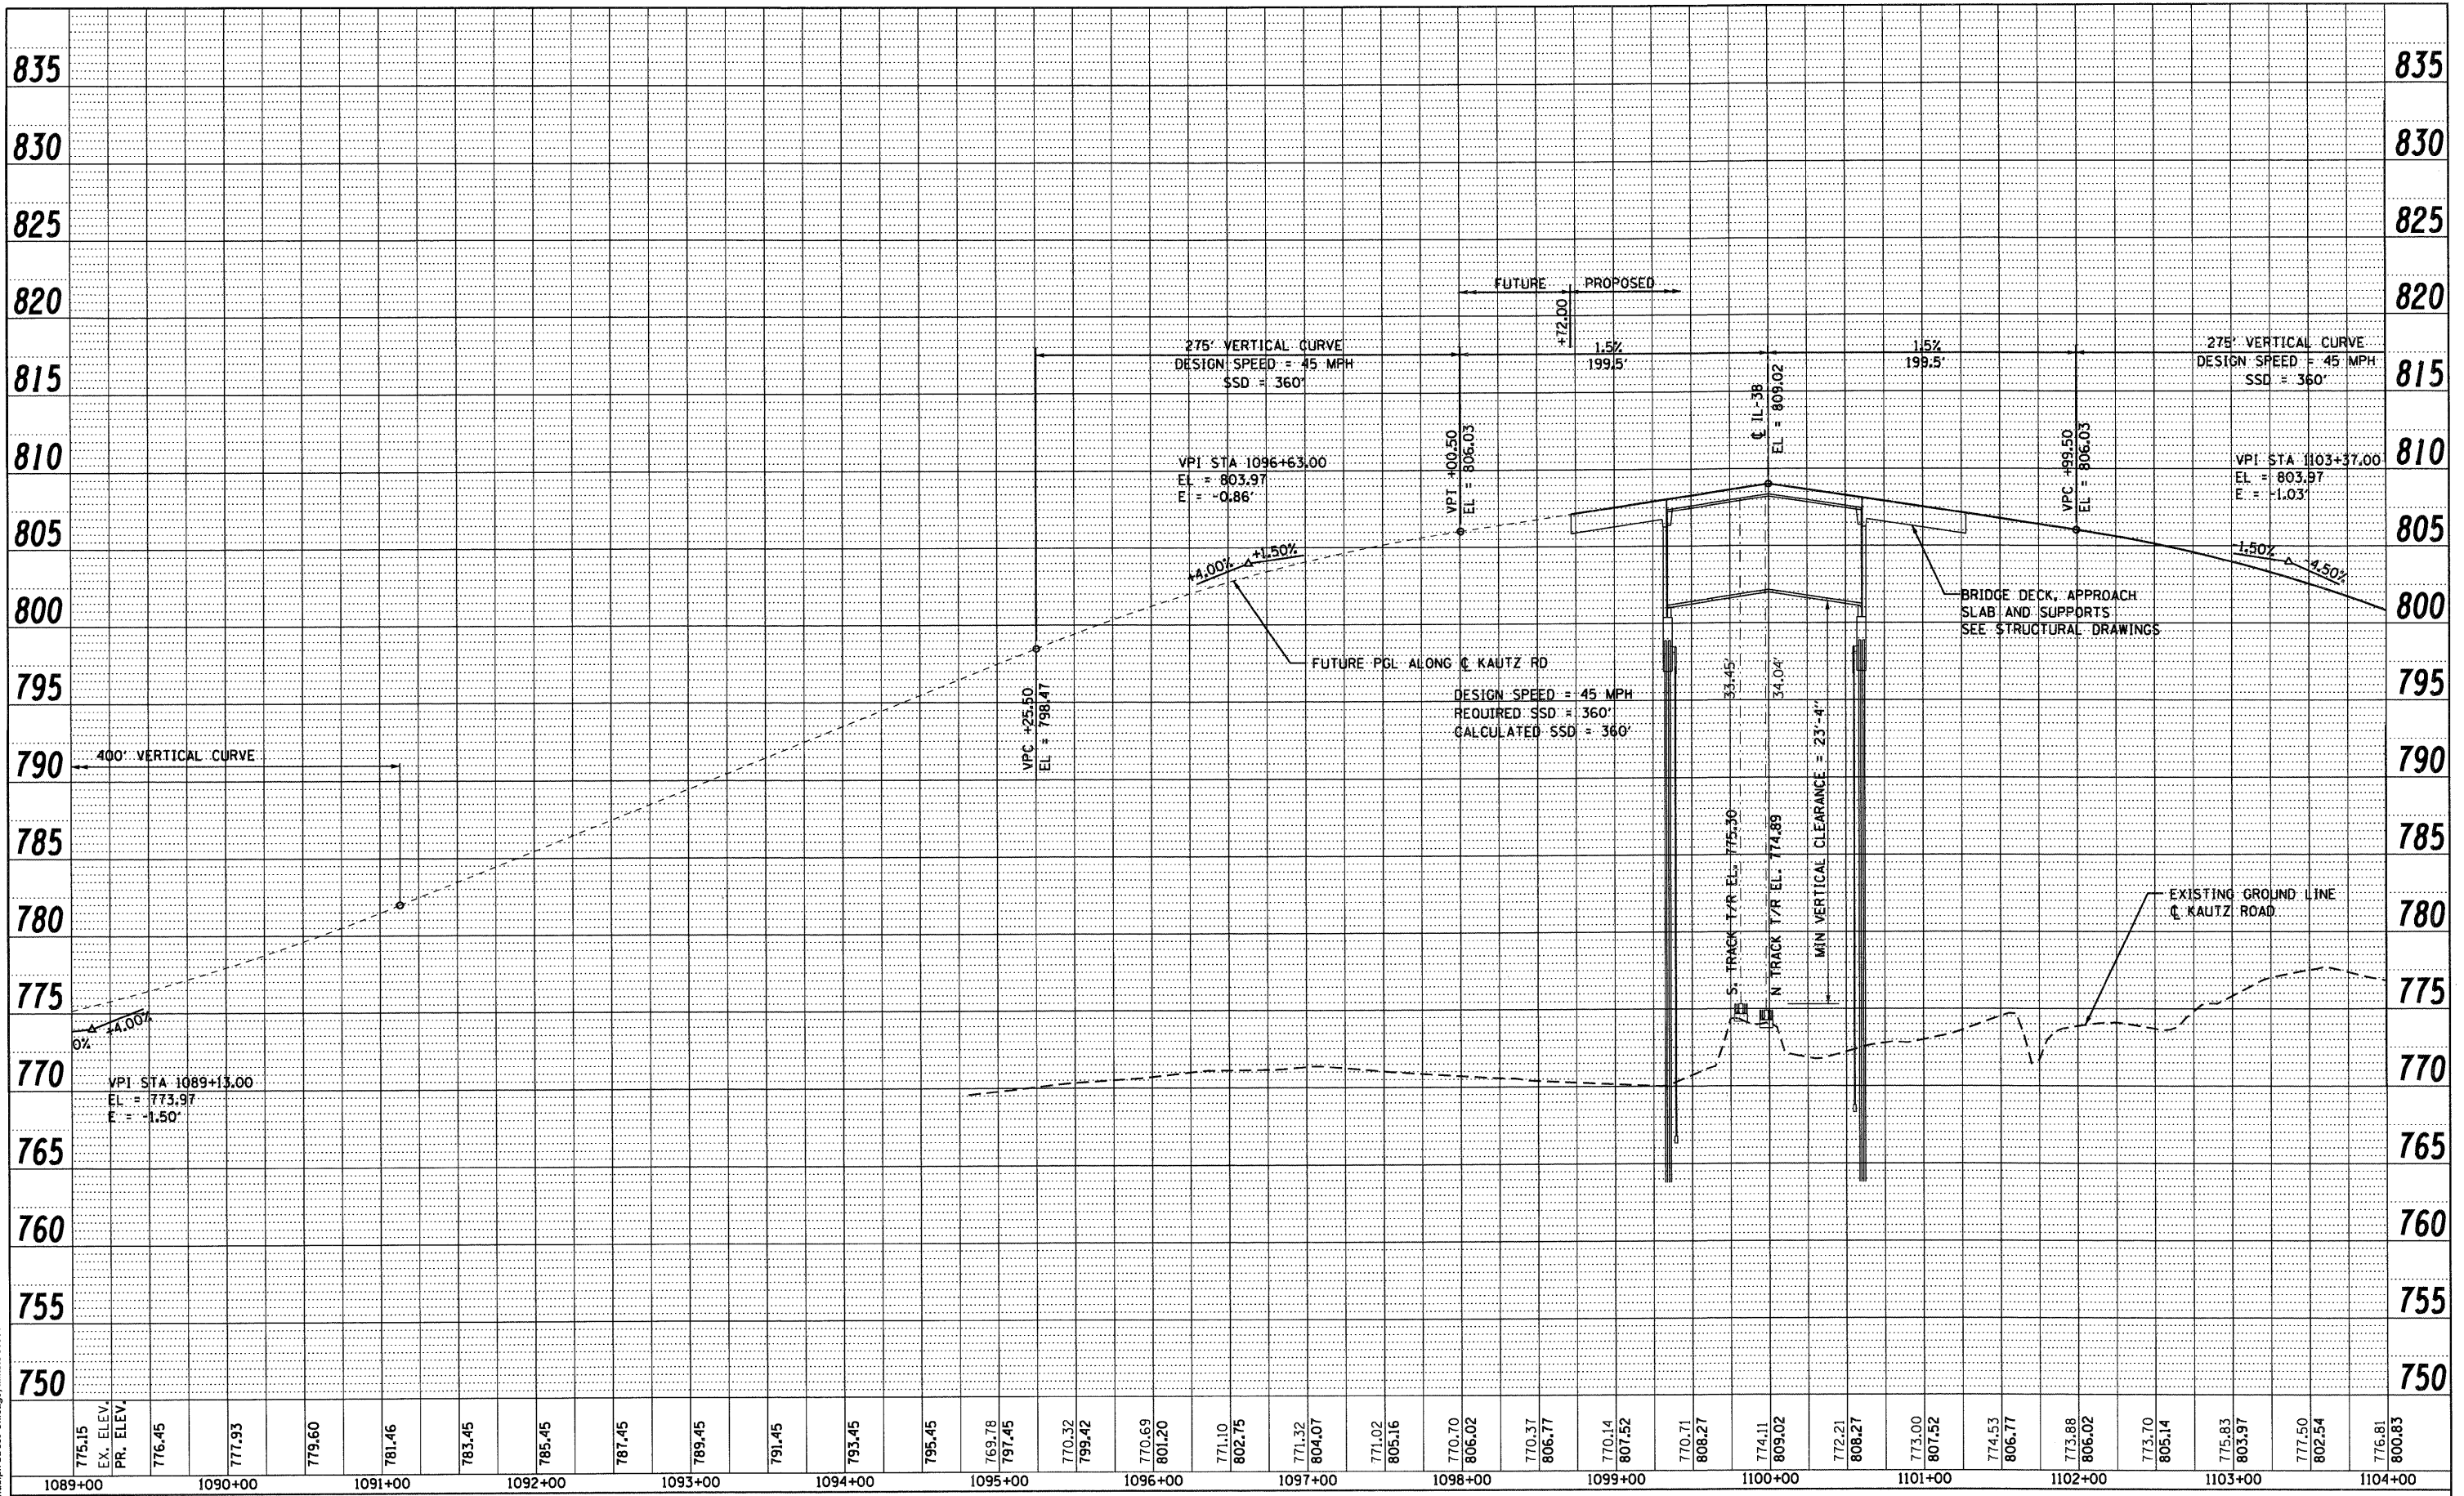

FILE NAME = D:\160122-SHT-PROFILE05.dgn

USER NAME = YKlm
DESIGNED - MJT
DRAWN - MJT
CHECKED - E.JG
DATE - 10/14/11

REVISED -
REVISED -
REVISED -
REVISED -

**STATE OF ILLINOIS
DEPARTMENT OF TRANSPORTATION**

KAUTZ ROAD PROPOSED PROFILE
SCALE: 1" = 50' HORIZ, 1" = 5' VERT
SHEET NO. 1 OF 2 SHEETS
STA. BEGIN TO STA. 1104+00

F.A.P. RTE.	SECTION	COUNTY	TOTAL SHEETS	SHEET NO.
347	LY (HB & VB)	DUPAGE/KANE	421	40
PF-5		CONTRACT NO.	60122	
FED. ROAD DIST. NO. 1 ILLINOIS FED. AID PROJECT				