


DATE	
BY	
PLANNING	
DESIGN	
CHECKED	
DATE	

DATE	
BY	
PROFILE	
DESIGN	
CHECKED	
DATE	

McDonough Associates Inc.
Engineers / Architects
130 East Randolph Street, Chicago, Illinois 60601

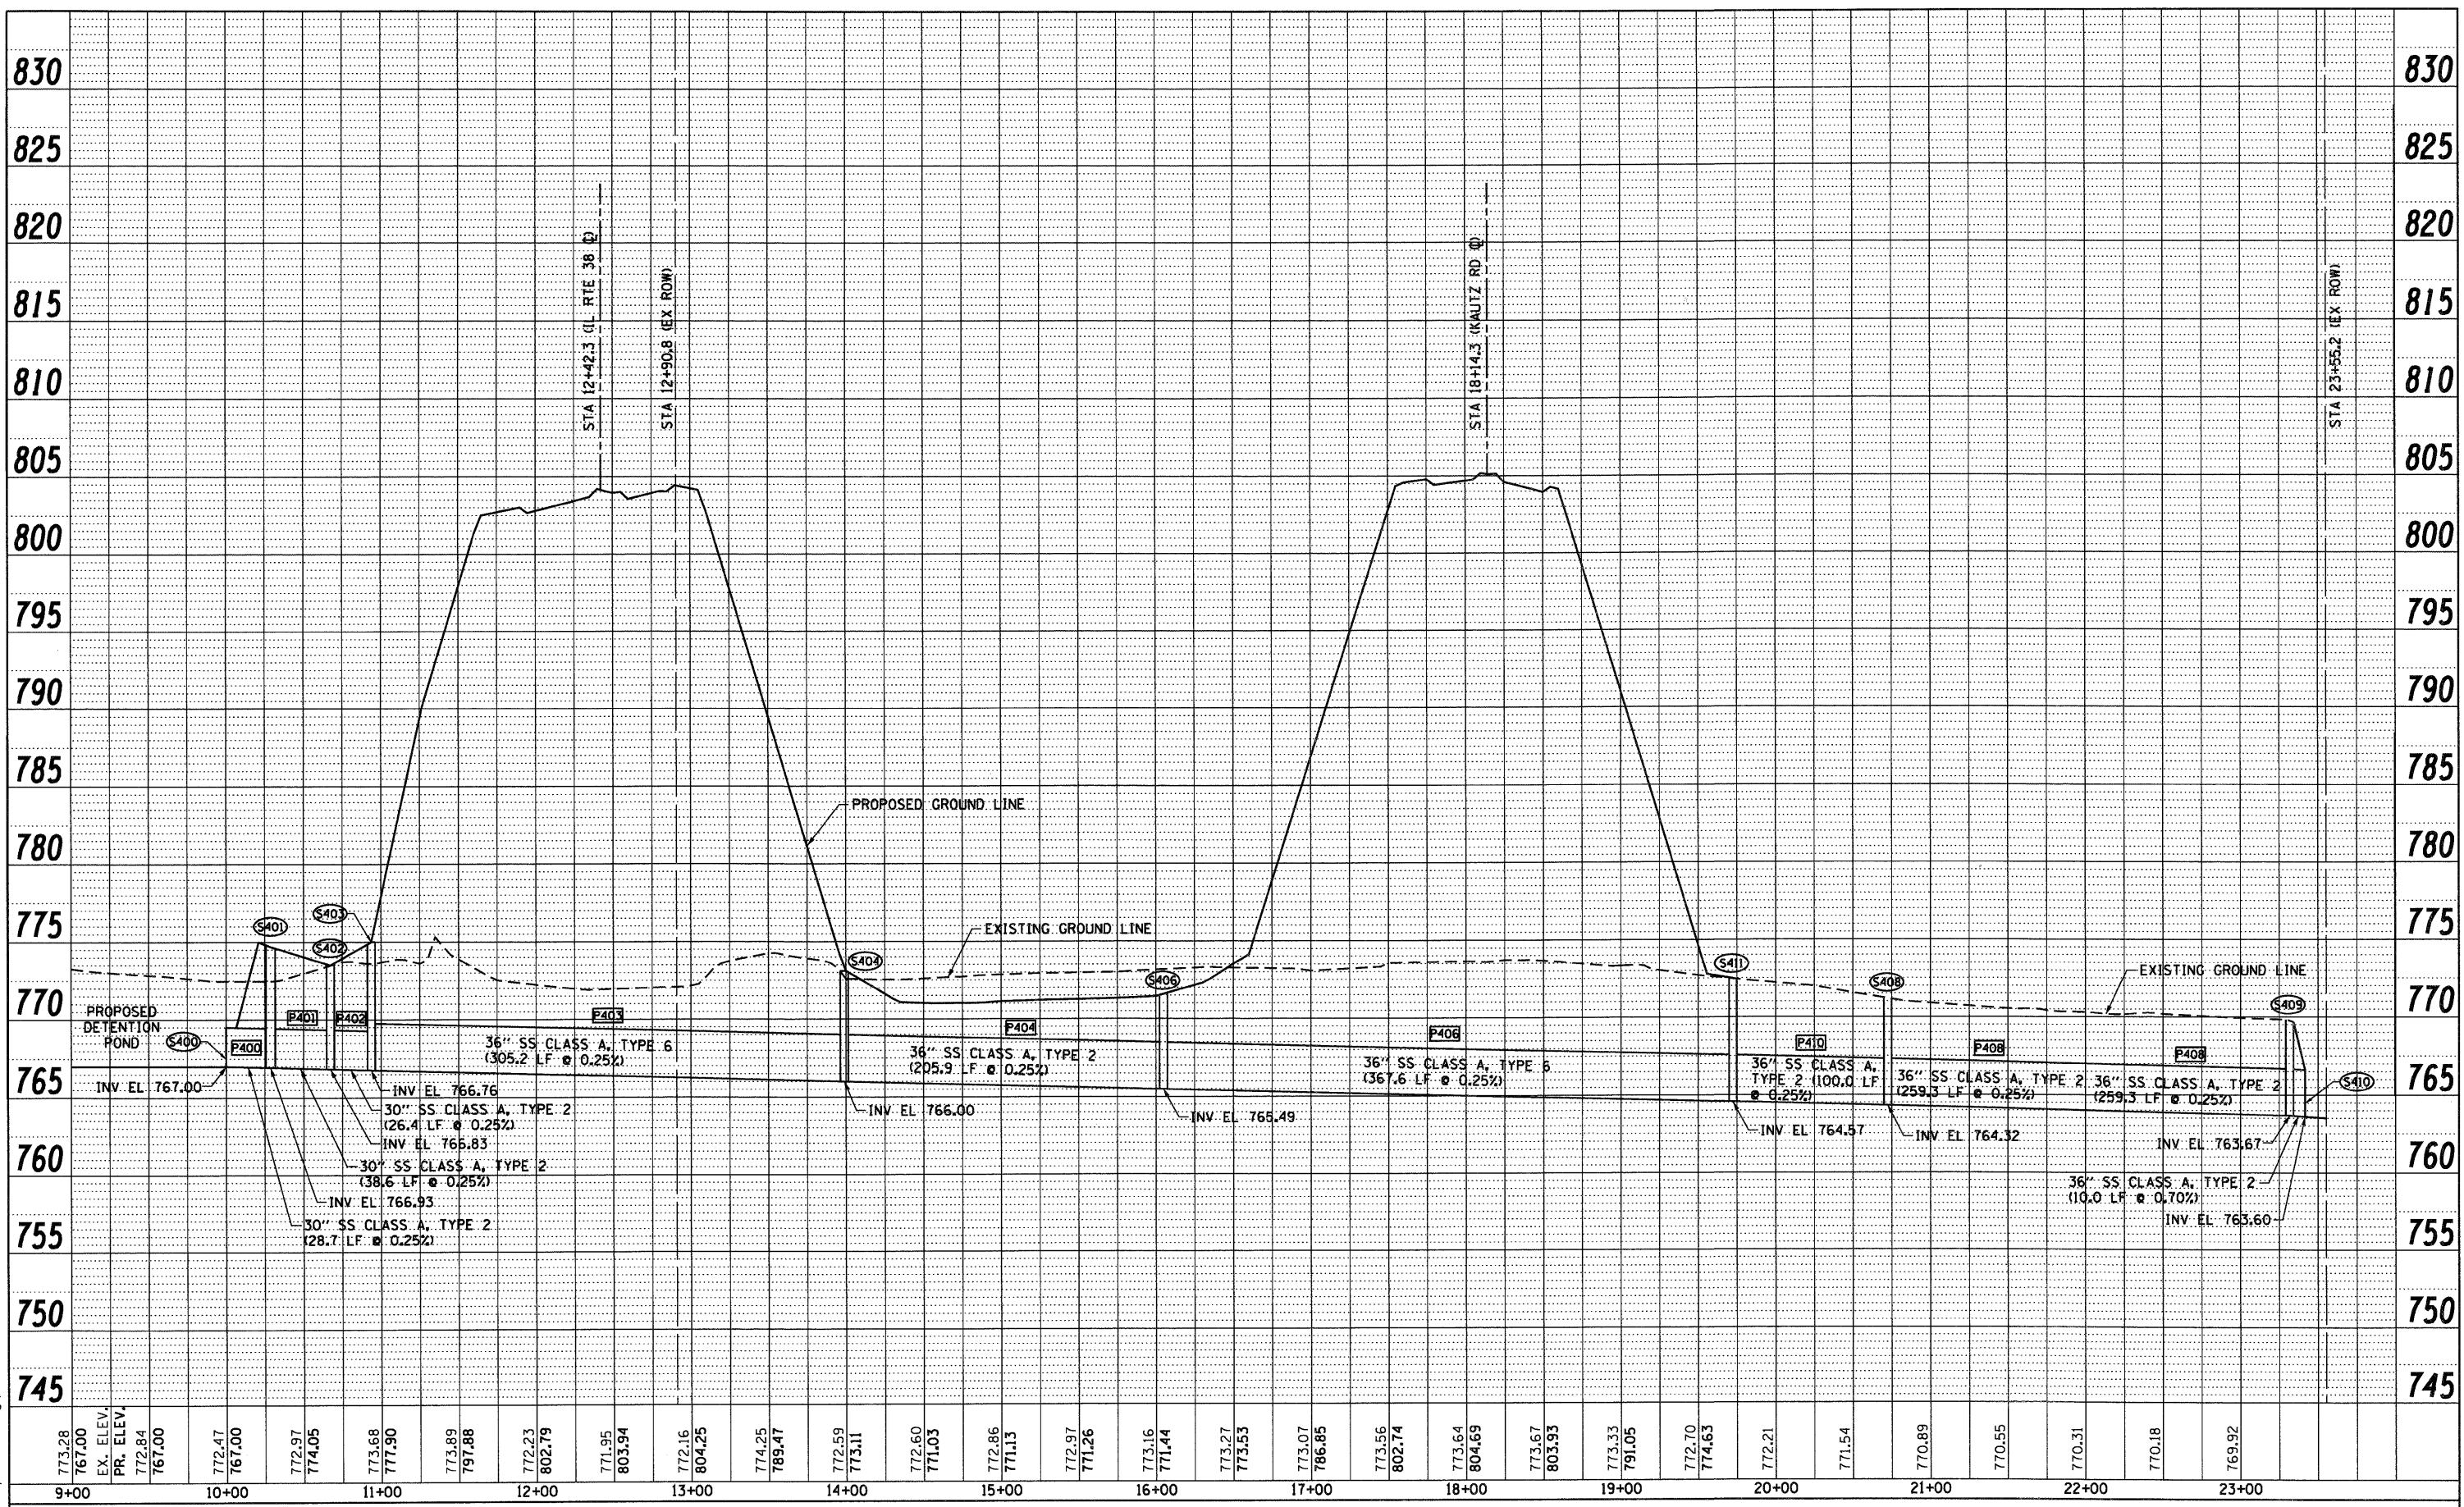

FILE NAME = D:\68122-SHT-DRAINPROFILE07.dgn
 USER NAME = YKlm
 DESIGNED - YSK
 DRAWN - YSK
 CHECKED - EJK
 DATE - 10/14/11

REVISIONS	REVISIONS
REVISIONS	REVISIONS
REVISIONS	REVISIONS
REVISIONS	REVISIONS

**STATE OF ILLINOIS
DEPARTMENT OF TRANSPORTATION**

STORM SEWER DRAINAGE PROFILE
 SCALE: 1" = 50' H, 1" = 5' V
 SHEET NO. 7 OF 7 SHEETS
 STA. 100+00 TO STA. 115+00

F.A.P. RTE.	SECTION	COUNTY	TOTAL SHEETS	SHEET NO.
347	LY (HB & VB)	DUPAGE/KANE	421	88
DP-7			CONTRACT NO. 60122	
FED. ROAD DIST. NO. 1 ILLINOIS FED. AID PROJECT				