


THE FOLLOWING ITEMS SHALL BE REMOVED BY THE CONTRACTOR AND SHALL BE DISPOSED OF BY THEM OUTSIDE OF THE RIGHT-OF-WAY AT THEIR EXPENSE. THE SALVAGE VALUE OF THE REMOVED EQUIPMENT SHALL BE REFLECTED IN THE CONTRACT BID PRICE.

- 1 EACH CONTROLLER AND CABINET, COMPLETE
 - 1 EACH SIGNAL HEAD, 1-FACE, 5-SECTION
 - 8 EACH SIGNAL HEAD, 1-FACE, 3-SECTION
 - 1 EACH SIGNAL HEAD, 2-FACE, 1-3 SECTION, 1-5 SECTION
 - 1 EACH SIGNAL HEAD, 2-FACE, 2-3 SECTION
 - 6 EACH TRAFFIC SIGNAL BACKPLATE
 - 3 EACH MAST ARM ASSEMBLY AND POLE
 - 3 EACH SIGNAL POST
 - 1 EACH SERVICE INSTALLATION
 - 2 EACH CONFIRMATION BEACON
 - 2 EACH LIGHT DETECTOR
 - 1 EACH LIGHT DETECTOR AMPLIFIER
 - 4 EACH FLASHERS
- THESE THREE ITEMS SHALL BE RETURNED TO THE CITY OF GENEVA FIRE DEPARTMENT.

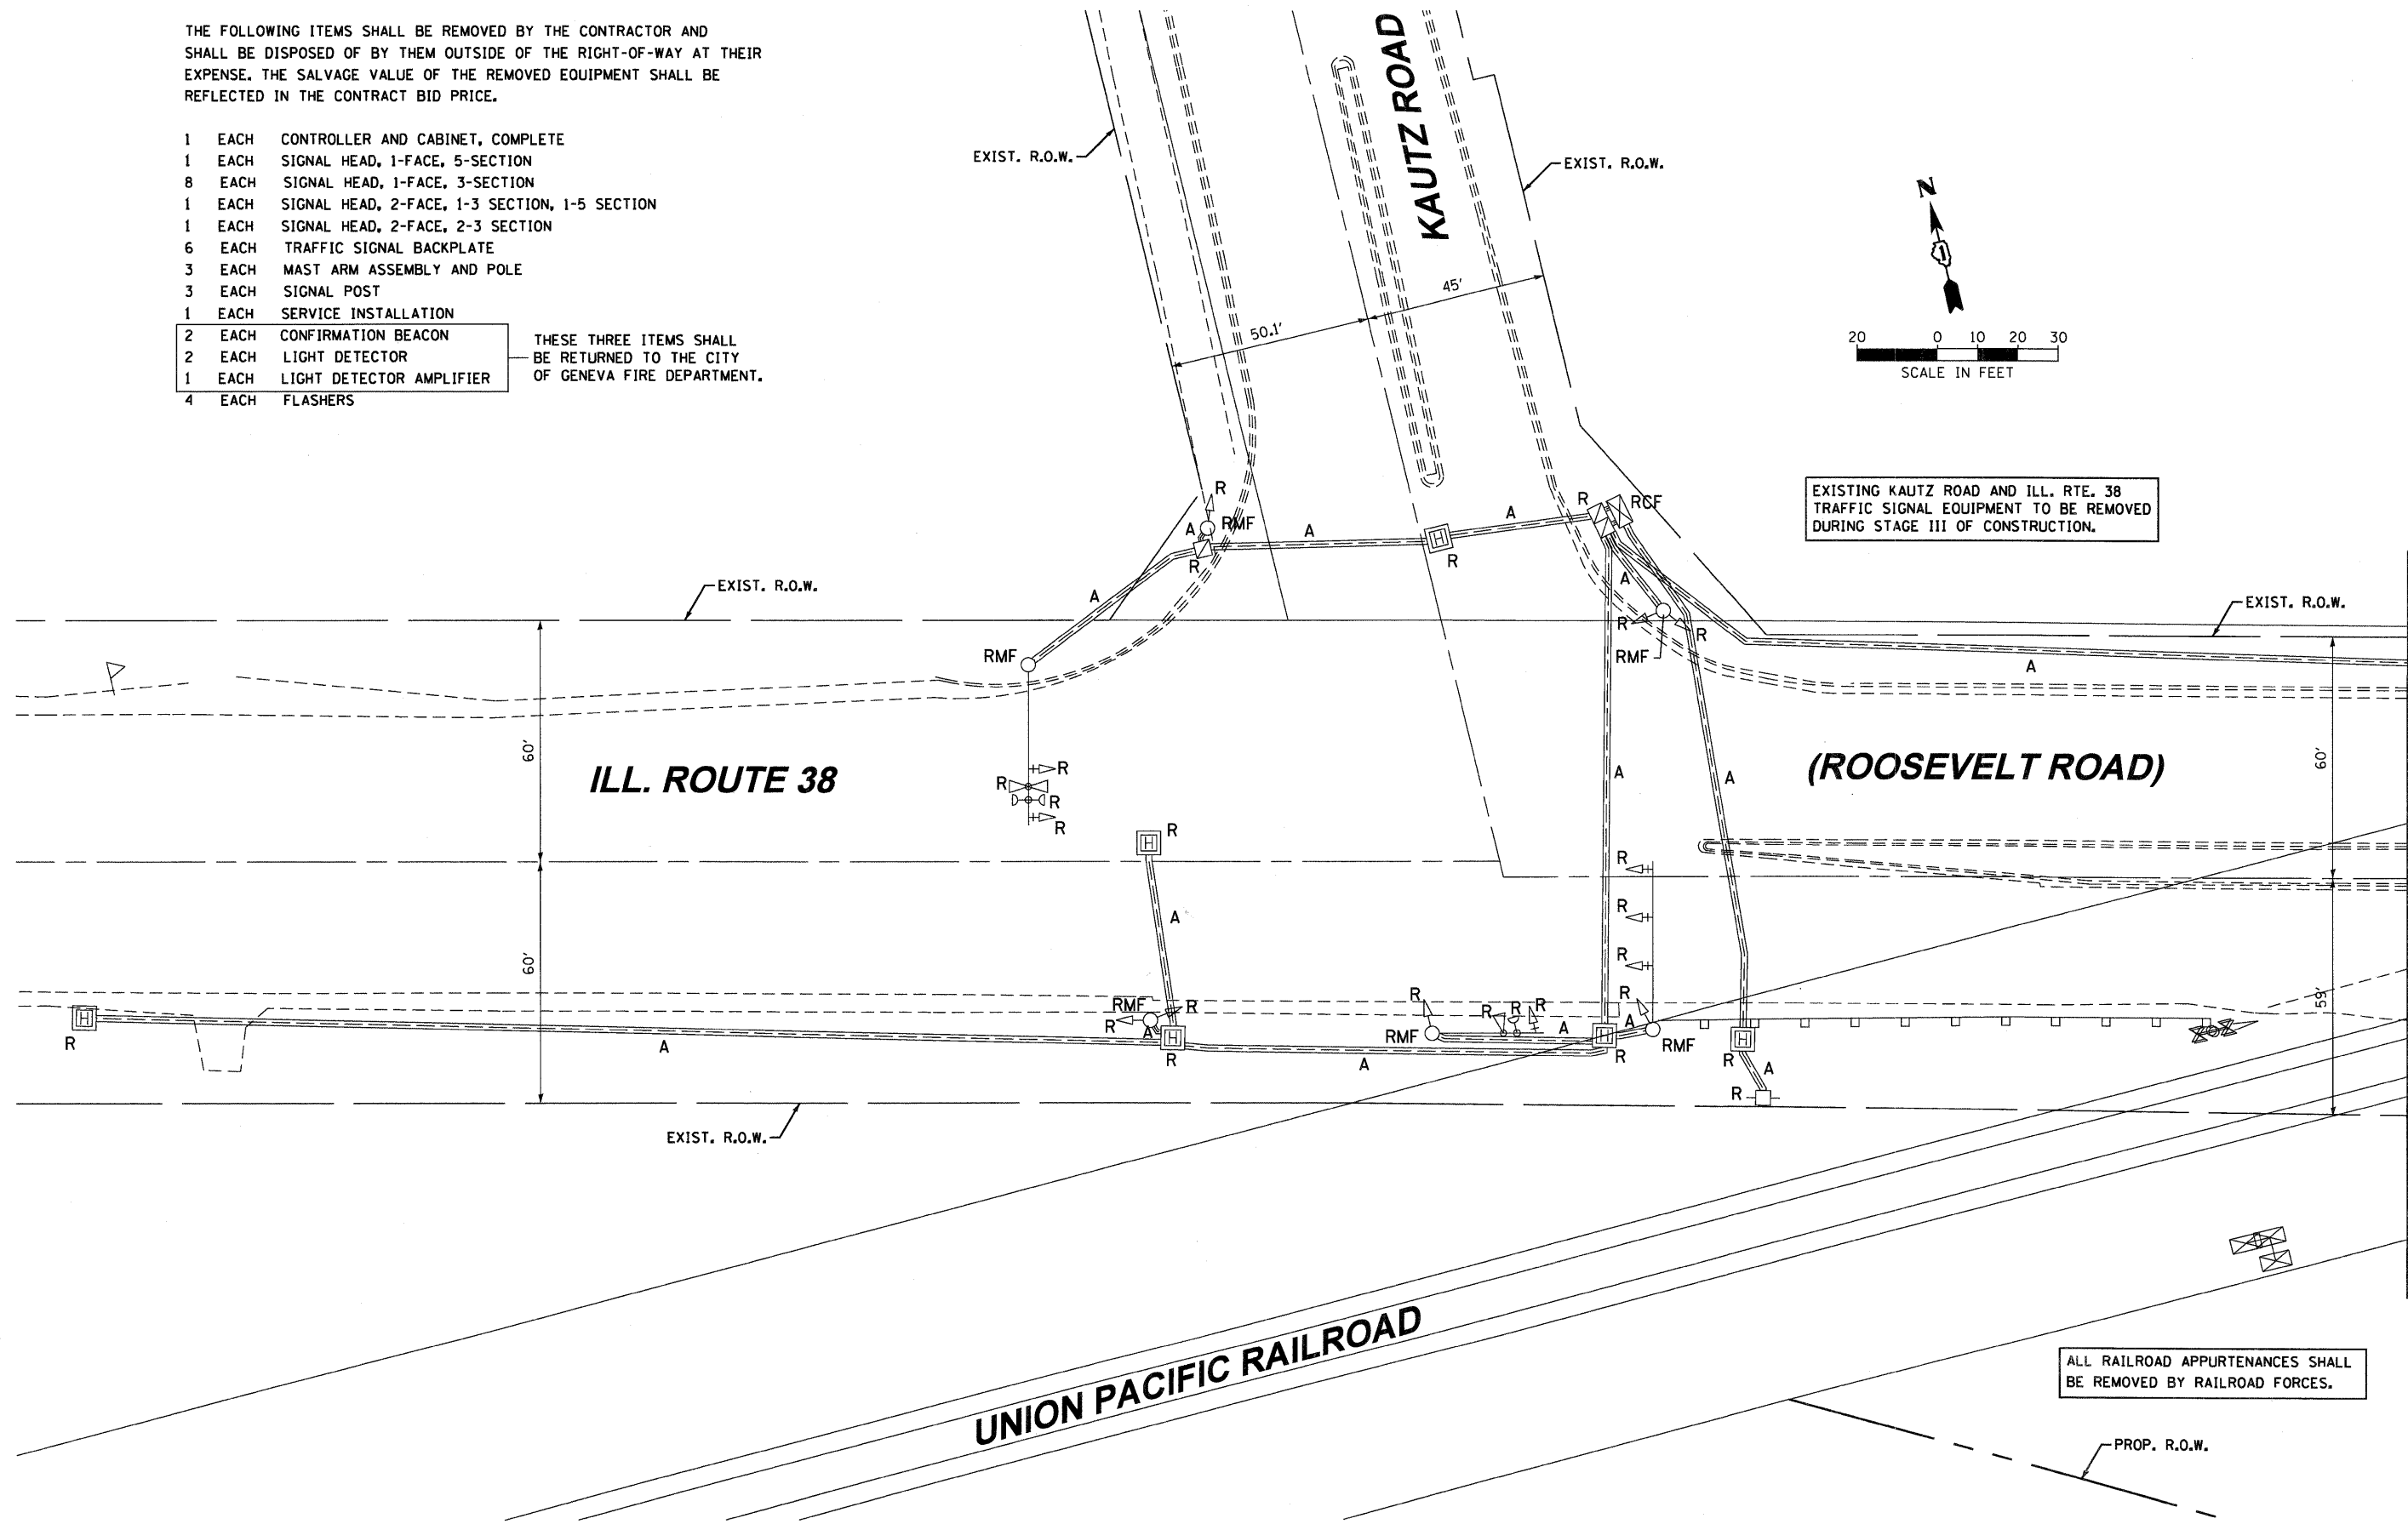

EXISTING KAUTZ ROAD AND ILL. RTE. 38 TRAFFIC SIGNAL EQUIPMENT TO BE REMOVED DURING STAGE III OF CONSTRUCTION.

ALL RAILROAD APPURTENANCES SHALL BE REMOVED BY RAILROAD FORCES.

MATCH LINE
SEE DRAWING TS-3

McDonough Associates Inc.
 Engineers / Architects
 130 East Randolph Street, Chicago, Illinois 60601

FILE NAME =	USER NAME = YK1m
D160122-SHT-TS02.dgn	

DESIGNED - DMB	REVISD -
DRAWN - DMB	REVISD -
CHECKED -	REVISD -
DATE - 10/14/11	REVISD -

DESIGNED - DMB	REVISD -
DRAWN - DMB	REVISD -
CHECKED -	REVISD -
DATE - 10/14/11	REVISD -

DESIGNED - DMB	REVISD -
DRAWN - DMB	REVISD -
CHECKED -	REVISD -
DATE - 10/14/11	REVISD -

STATE OF ILLINOIS
DEPARTMENT OF TRANSPORTATION

REMOVE EXISTING TRAFFIC SIGNAL EQUIPMENT PLAN
ILL. ROUTE 38 AND KAUTZ ROAD

SCALE: 1"=20' SHEET NO. 2 OF 17 SHEETS STA. TO STA.

F.A.P. RTE.	SECTION	COUNTY	TOTAL SHEETS	SHEET NO.
347	LY (HB & VB)	DUPAGE/KANE	421	140
TS-2			CONTRACT NO. 60122	
FED. ROAD DIST. NO. 1 ILLINOIS FED. AID PROJECT				