


THE TRAFFIC SIGNAL CONTROL EQUIPMENT FOR THIS PROJECT SHALL BE "EAGLE" TO MATCH EXISTING ADJACENT SYSTEM.

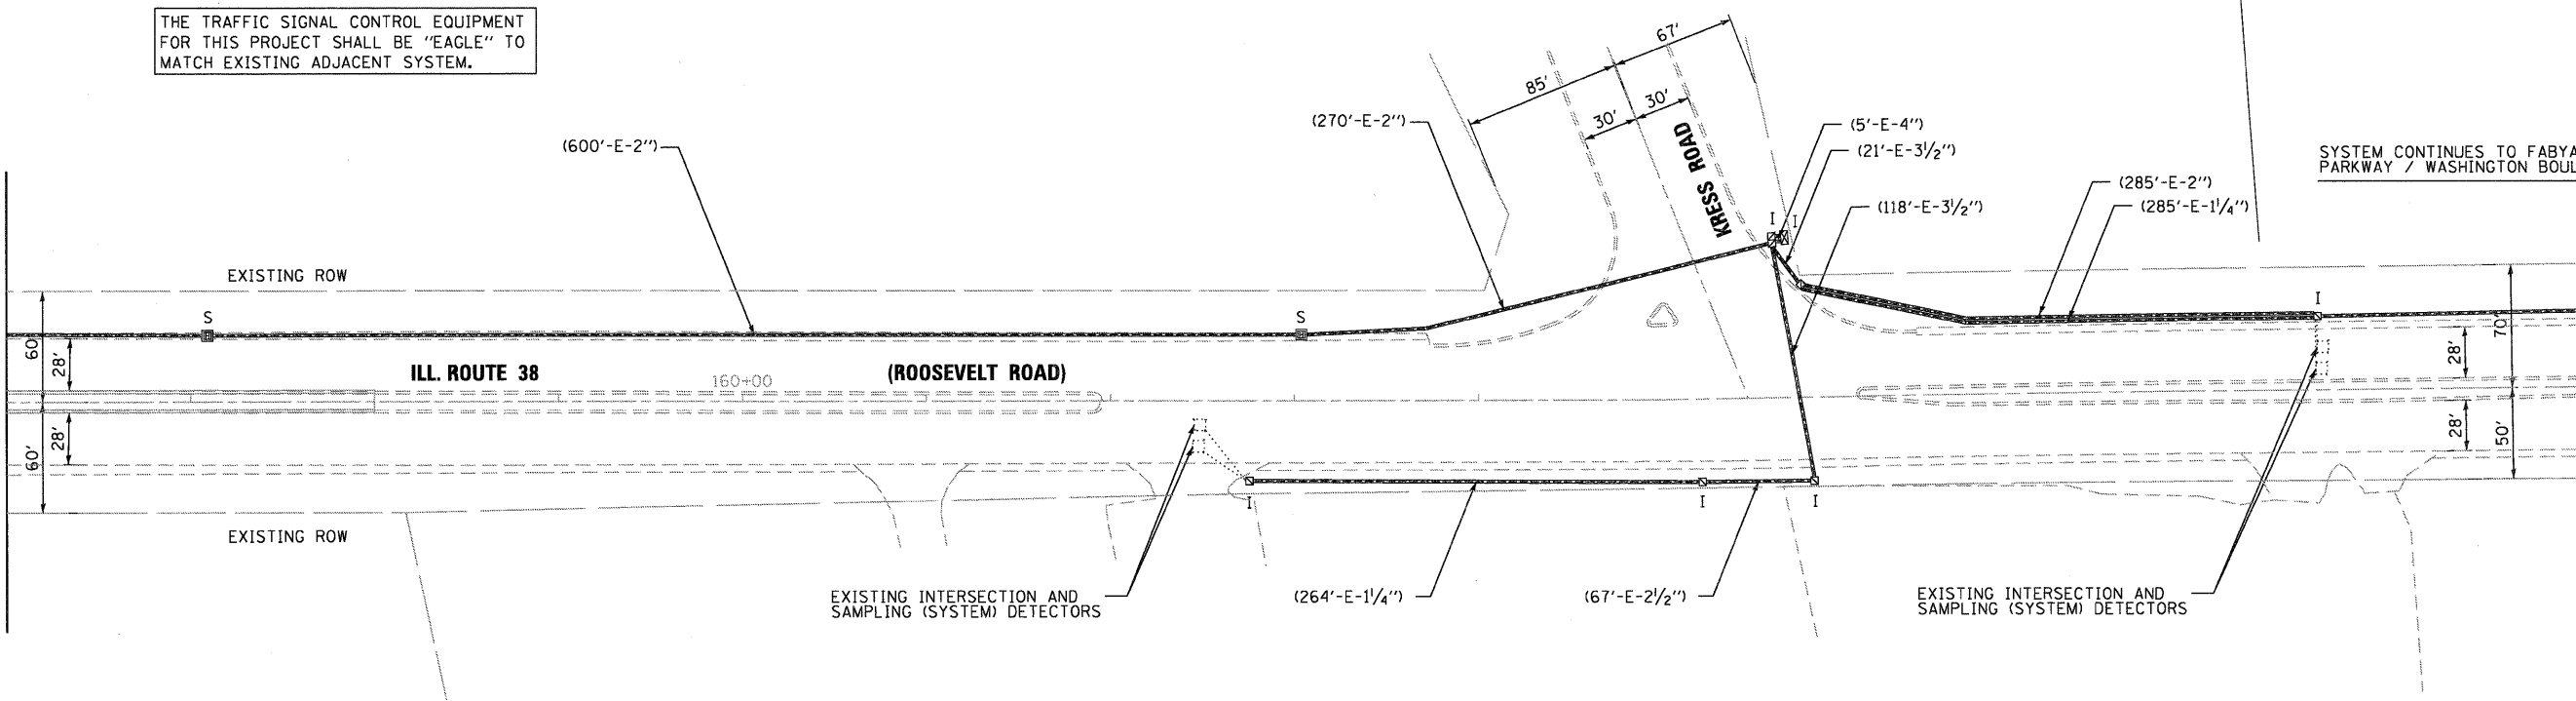

SEE DRAWING TS-9  
MATCH LINE STA. 156+00.00



FILE NAME =	USER NAME = YKim
DI60122-SHT-TS10.dgn	

DESIGNED - JCC	REVISED -
DRAWN - JCC	REVISED -
CHECKED -	REVISED -
DATE - 10/14/11	REVISED -

DESIGNED - JCC	REVISED -
DRAWN - JCC	REVISED -
CHECKED -	REVISED -
DATE - 10/14/11	REVISED -

**STATE OF ILLINOIS  
DEPARTMENT OF TRANSPORTATION**

**INTERCONNECT PLAN  
ILL. ROUTE 38  
FROM KAUTZ ROAD TO FABYAN PARKWAY / WASHINGTON STREET**

SCALE: 1"=50' SHEET NO. 10 OF 17 SHEETS STA. TO STA.

F.A.P. RTE.	SECTION	COUNTY	TOTAL SHEETS	SHEET NO.
347	LY (HB & VB)	DUPAGE/KANE	421	148
<b>TS-10</b>		<b>CONTRACT NO. 60122</b>		
FED. ROAD DIST. NO. 1 ILLINOIS FED. AID PROJECT				