



PLAN

LEGEND:

- X - Fence

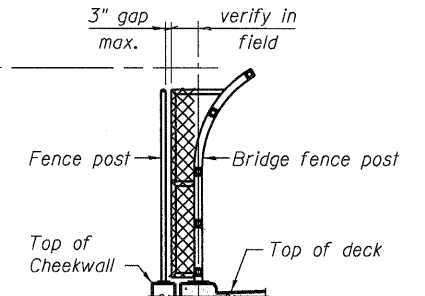

BRIDGE FENCE CLOSURE DETAIL

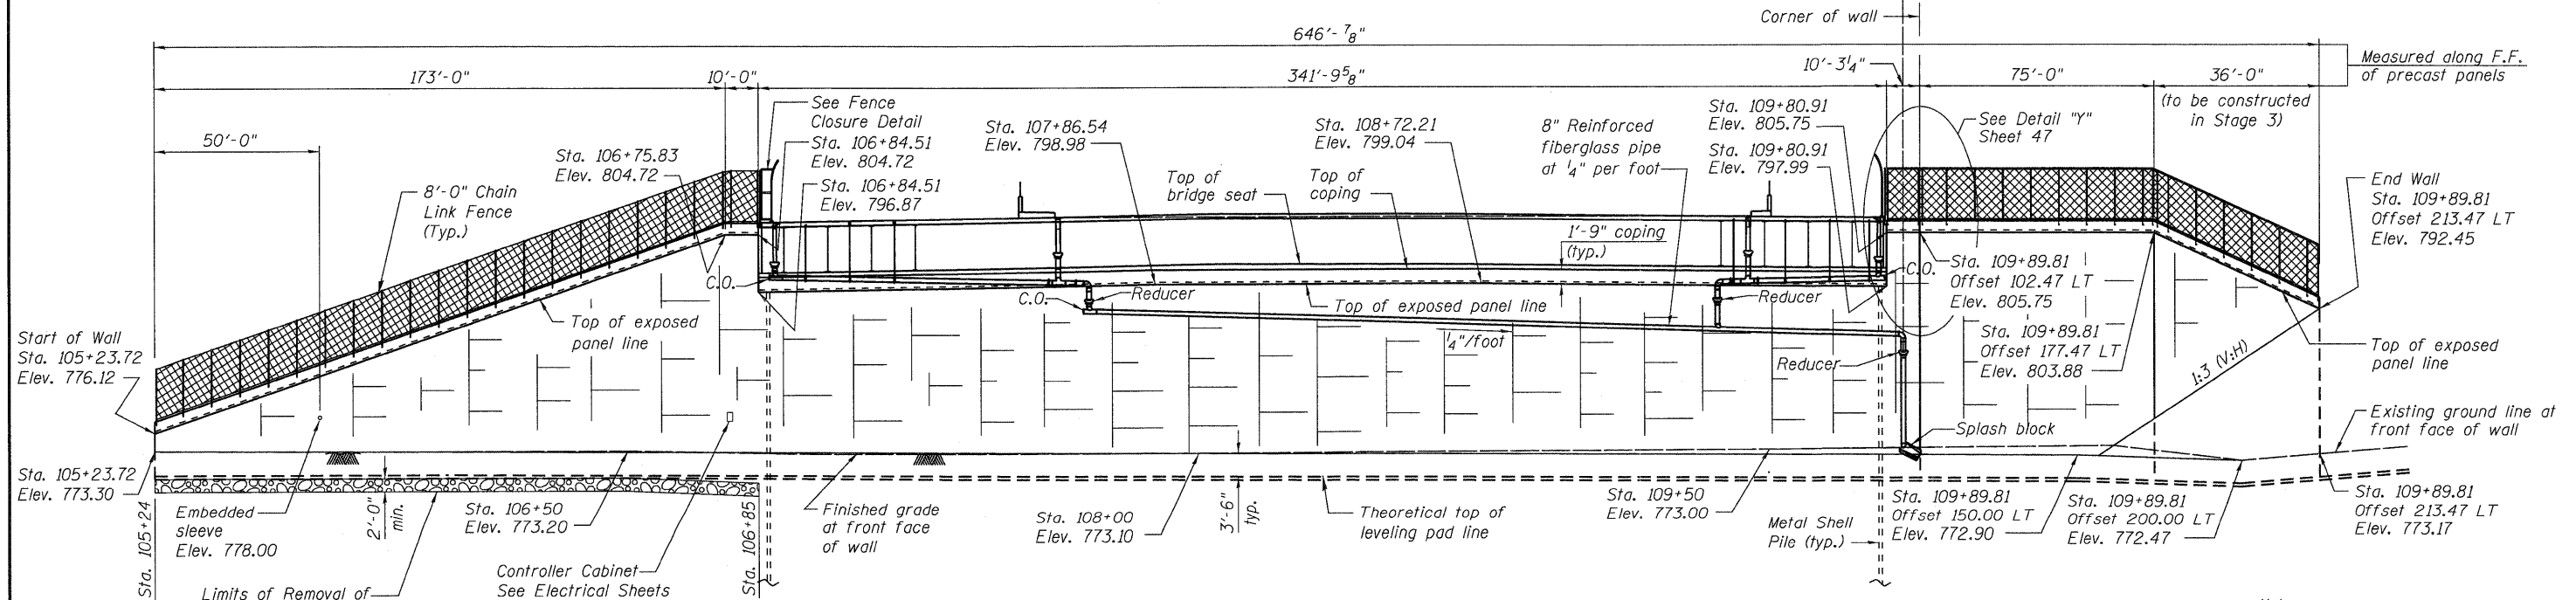

ELEVATION

Note:  
For typical sections see Sheet 47.  
See Sheet 36 for Drainage Details.

McDonough Associates Inc.  
Engineers / Architects  
130 East Randolph Street Chicago, Illinois 60601

FILE NAME = 0450079-60122-045-Abut.MSE.1.dgn	USER NAME = jehrhart	DESIGNED - JCE	REVISED -	<b>STATE OF ILLINOIS DEPARTMENT OF TRANSPORTATION</b>	<b>MSE WALL AT NORTH ABUTMENT STRUCTURE NO. 045-0079</b>	F.A.P. RTE. 347	SECTION LY (HB & VB)	COUNTY DUPAGE/KANE	TOTAL SHEETS 421	SHEET NO. 211
PLOT SCALE = 1:25	DRAWN - AMV	REVISED -	CONTRACT NO. 60122			ILLINOIS FED. AID PROJECT				
PLOT DATE = 3/28/2012	CHECKED - KJH	REVISED -								