


| | |
|---------------|--|
| DATE | |
| BY | |
| FINAL SURVEY | |
| PLOTTED | |
| NOTE BOOK | |
| AREAS CHECKED | |
| NO. | |

| | |
|-----------------|--|
| DATE | |
| BY | |
| ORIGINAL SURVEY | |
| PLOTTED | |
| NOTE BOOK | |
| AREAS CHECKED | |
| NO. | |

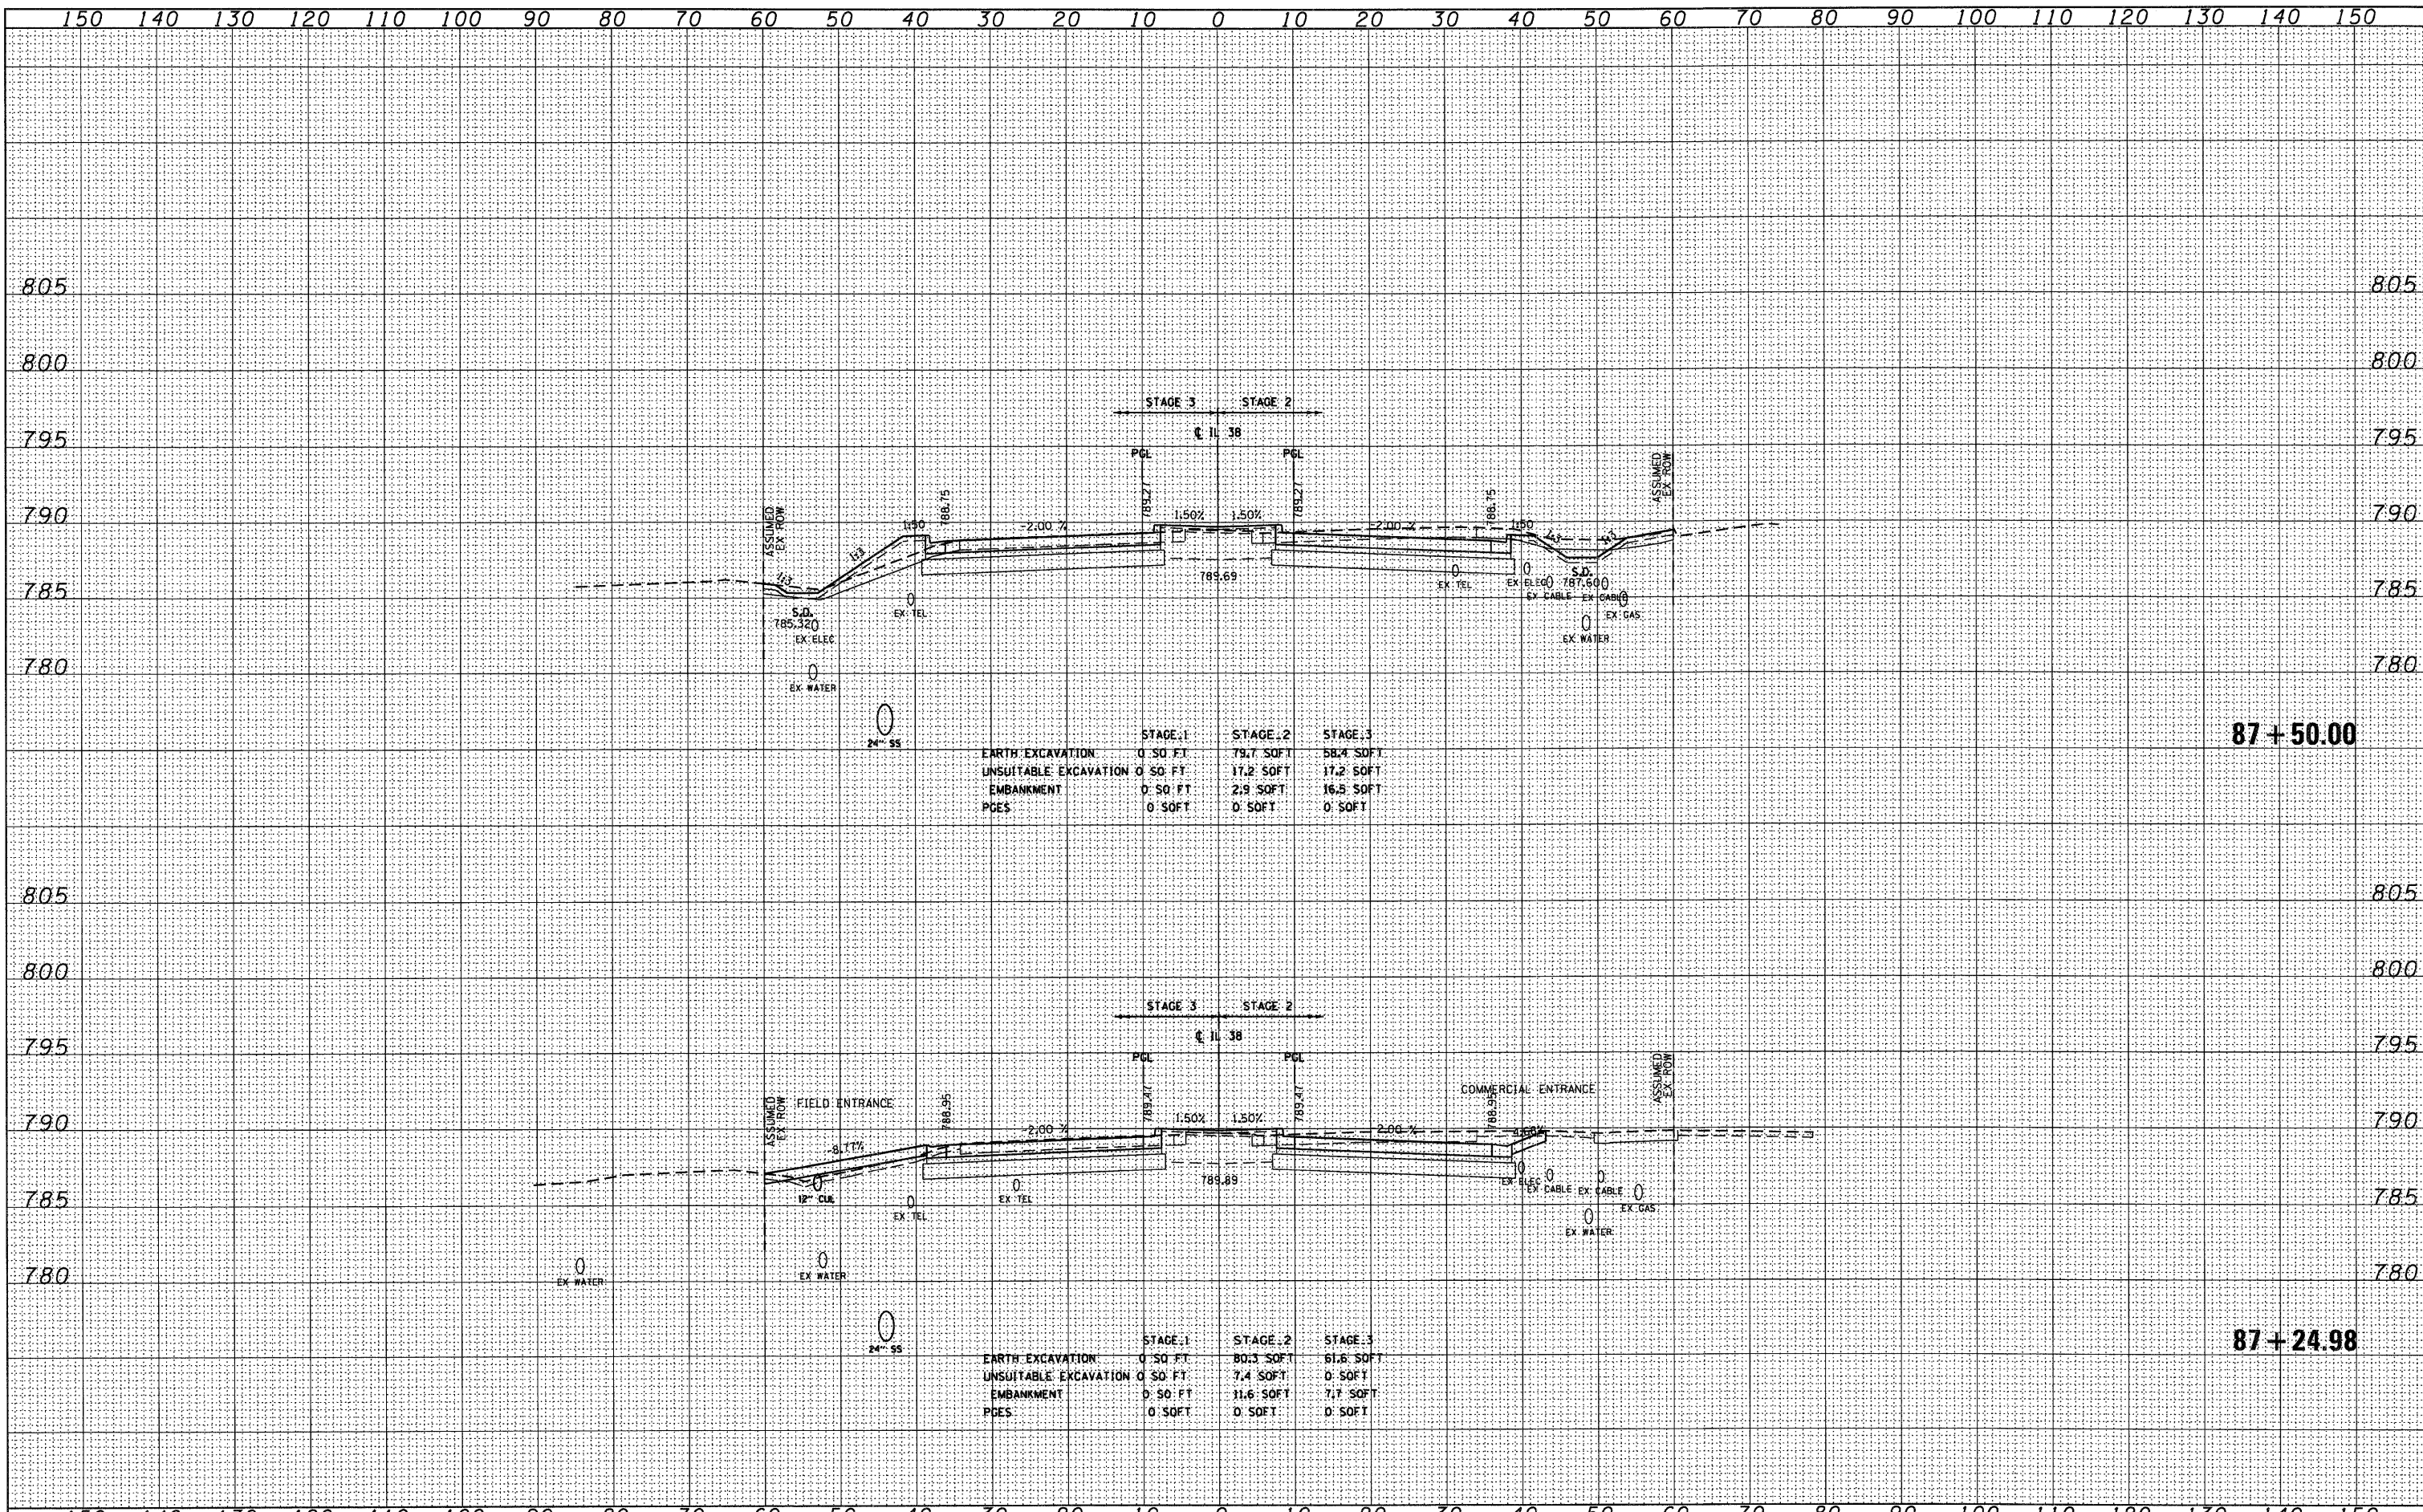

| | STAGE 1 | STAGE 2 | STAGE 3 |
|-----------------------|---------|-----------|-----------|
| EARTH EXCAVATION | 0.50 FT | 79.7 SOFT | 58.4 SOFT |
| UNSUITABLE EXCAVATION | 0.50 FT | 17.2 SOFT | 17.2 SOFT |
| EMBANKMENT | 0.50 FT | 2.9 SOFT | 16.5 SOFT |
| PGES | 0.50 FT | 0.50 FT | 0.50 FT |

| | STAGE 1 | STAGE 2 | STAGE 3 |
|-----------------------|---------|-----------|-----------|
| EARTH EXCAVATION | 0.50 FT | 80.3 SOFT | 61.6 SOFT |
| UNSUITABLE EXCAVATION | 0.50 FT | 7.4 SOFT | 0.50 FT |
| EMBANKMENT | 0.50 FT | 11.6 SOFT | 7.7 SOFT |
| PGES | 0.50 FT | 0.50 FT | 0.50 FT |