


| | |
|----------------|--|
| DATE | |
| BY | |
| FINAL SURVEY | |
| SURVEY PLOTTED | |
| NOTE BOOK | |
| AREAS CHECKED | |
| NO. | |

| | |
|-----------------|--|
| DATE | |
| BY | |
| ORIGINAL SURVEY | |
| SURVEY PLOTTED | |
| NOTE BOOK | |
| AREAS CHECKED | |
| NO. | |

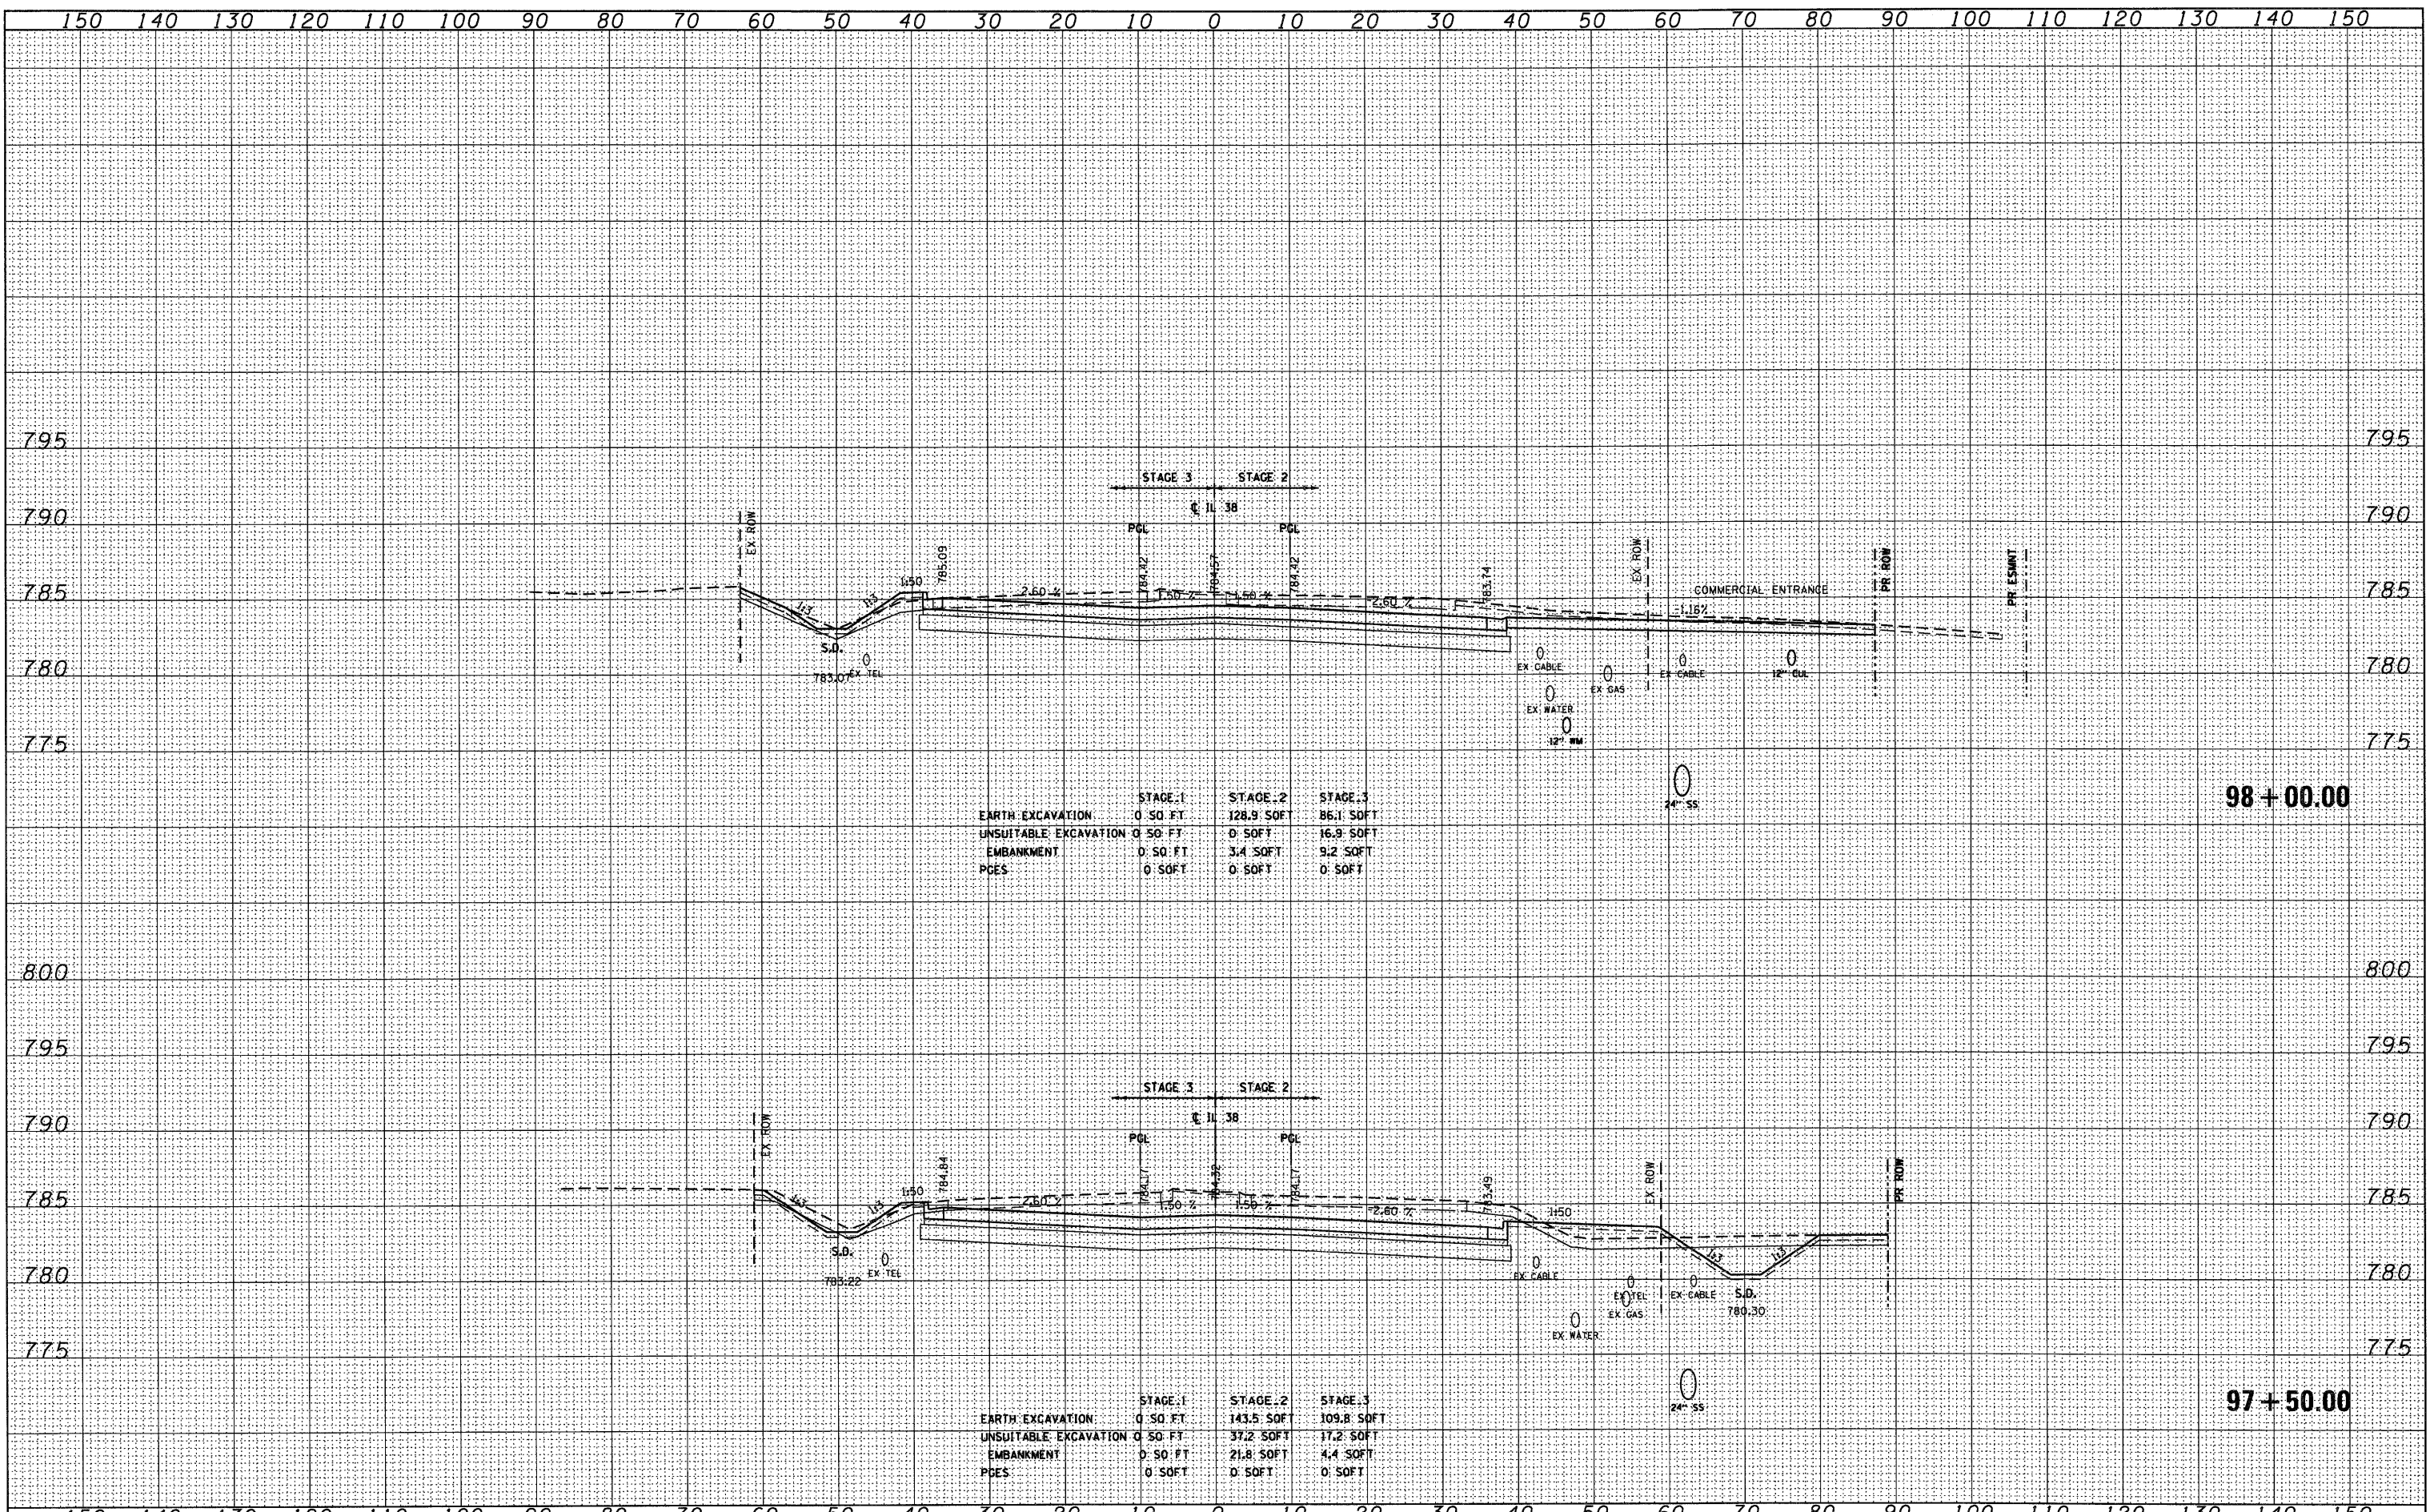

| | STAGE 1 | STAGE 2 | STAGE 3 |
|-----------------------|---------|------------|-----------|
| EARTH EXCAVATION | 0.50 FT | 128.9 SOFT | 86.1 SOFT |
| UNSUITABLE EXCAVATION | 0.50 FT | 0 SOFT | 16.9 SOFT |
| EMBANKMENT | 0.50 FT | 3.4 SOFT | 9.2 SOFT |
| PCES | 0 SOFT | 0 SOFT | 0 SOFT |

| | STAGE 1 | STAGE 2 | STAGE 3 |
|-----------------------|---------|------------|------------|
| EARTH EXCAVATION | 0.50 FT | 143.5 SOFT | 109.8 SOFT |
| UNSUITABLE EXCAVATION | 0.50 FT | 37.2 SOFT | 17.2 SOFT |
| EMBANKMENT | 0.50 FT | 21.8 SOFT | 4.4 SOFT |
| PCES | 0 SOFT | 0 SOFT | 0 SOFT |