


DATE	
BY	
FINAL SURVEY	SURVEYED
NOTE BOOK	PLOTTED
NO.	AREAS CHECKED

DATE	
BY	
ORIGINAL SURVEY	SURVEYED
NOTE BOOK	PLOTTED
NO.	AREAS CHECKED

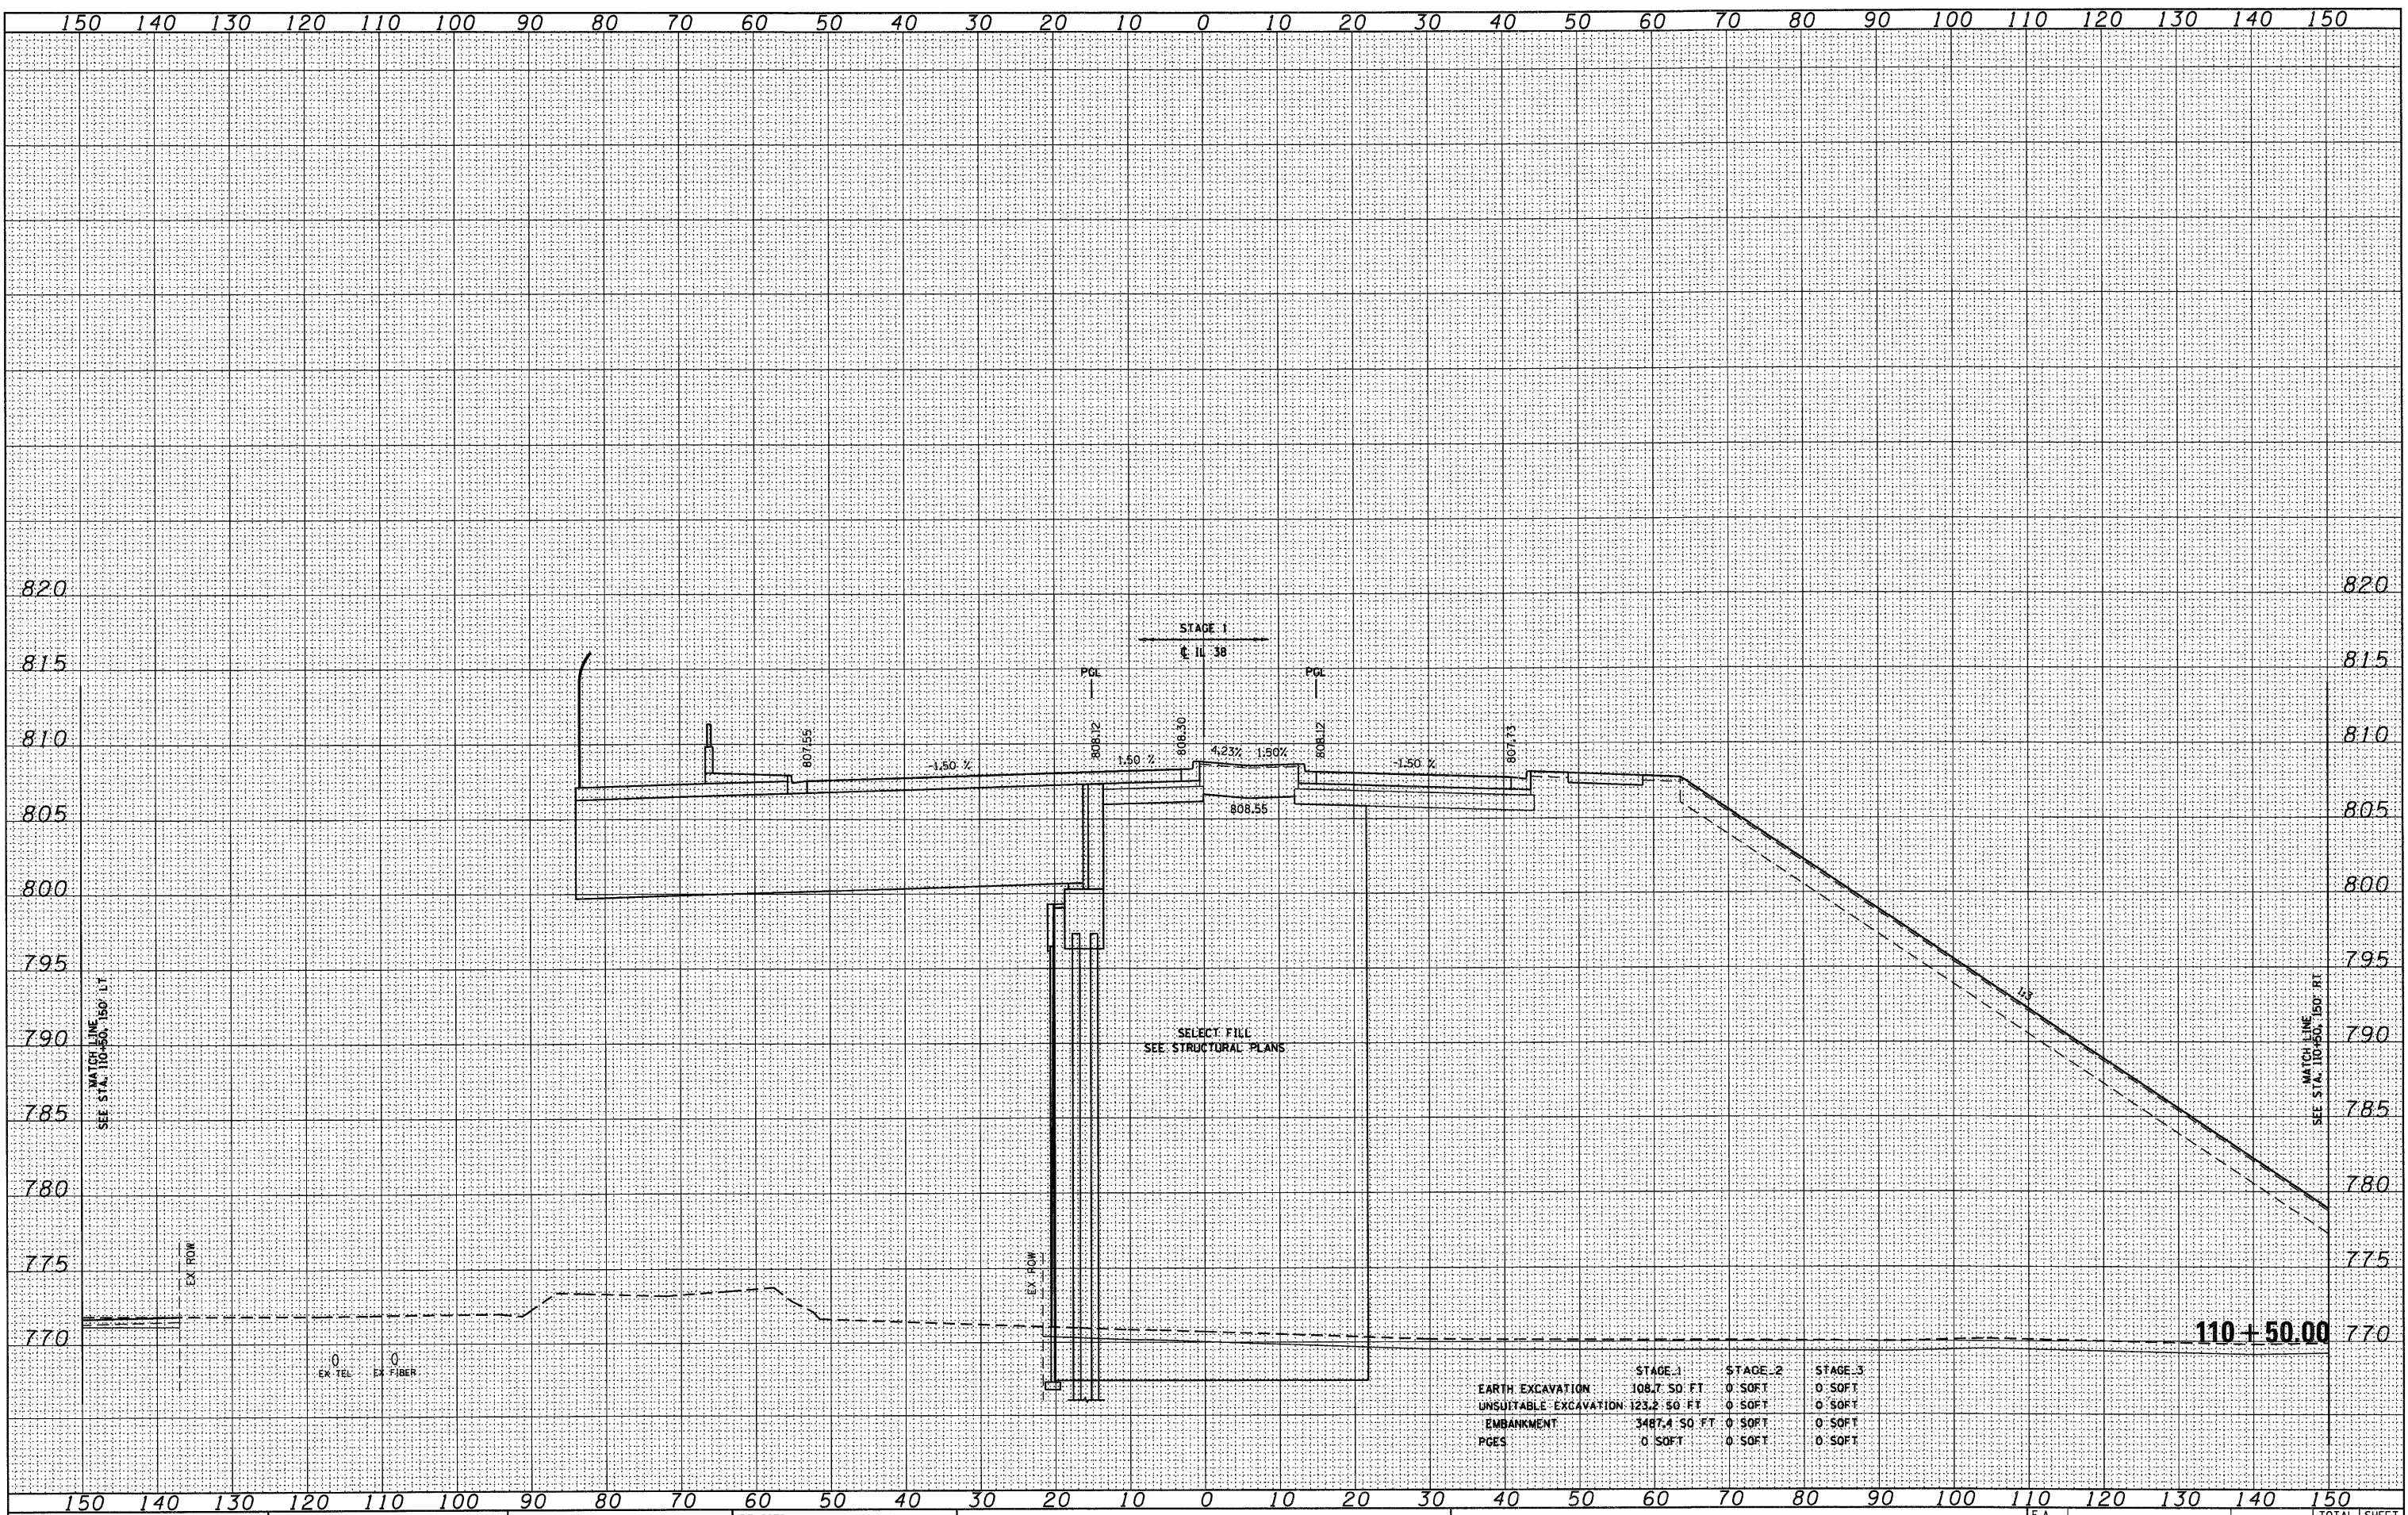

	STAGE_1	STAGE_2	STAGE_3
EARTH EXCAVATION	108.7 SO. FT.	0 SOFT	0 SOFT
UNSATURABLE EXCAVATION	123.2 SO. FT.	0 SOFT	0 SOFT
EMBANKMENT	3487.4 SO. FT.	0 SOFT	0 SOFT
PGES	0 SOFT	0 SOFT	0 SOFT

FILE NAME = D:\60122-SHT-XSSHT01.dgn

USER NAME = YKim  
 DESIGNED - MJT  
 DRAWN - MJT  
 CHECKED - E.JG  
 DATE -

REVISED -  
 REVISED -  
 REVISED -  
 REVISED -

**STATE OF ILLINOIS  
 DEPARTMENT OF TRANSPORTATION**

**IL ROUTE 38 CROSS SECTIONS**  
 SCALE: 1"=10'H=1"=5'V SHEET NO. 49 OF 152 SHEETS STA. 110+50.00 TO STA. 110+50.00

F.A. RTE.	SECTION	COUNTY	TOTAL SHEETS	SHEET NO.
	<b>XS-38-49</b>		421	292
CONTRACT NO.			ILLINOIS FED. AID PROJECT	