


FINAL SURVEY	NO.
SURVEYED	DATE
PLANNED	BY
NOTE BOOK	
AREAS CHECKED	

ORIGINAL SURVEY	NO.
PLOTTED	DATE
NOTE BOOK	BY
AREAS CHECKED	

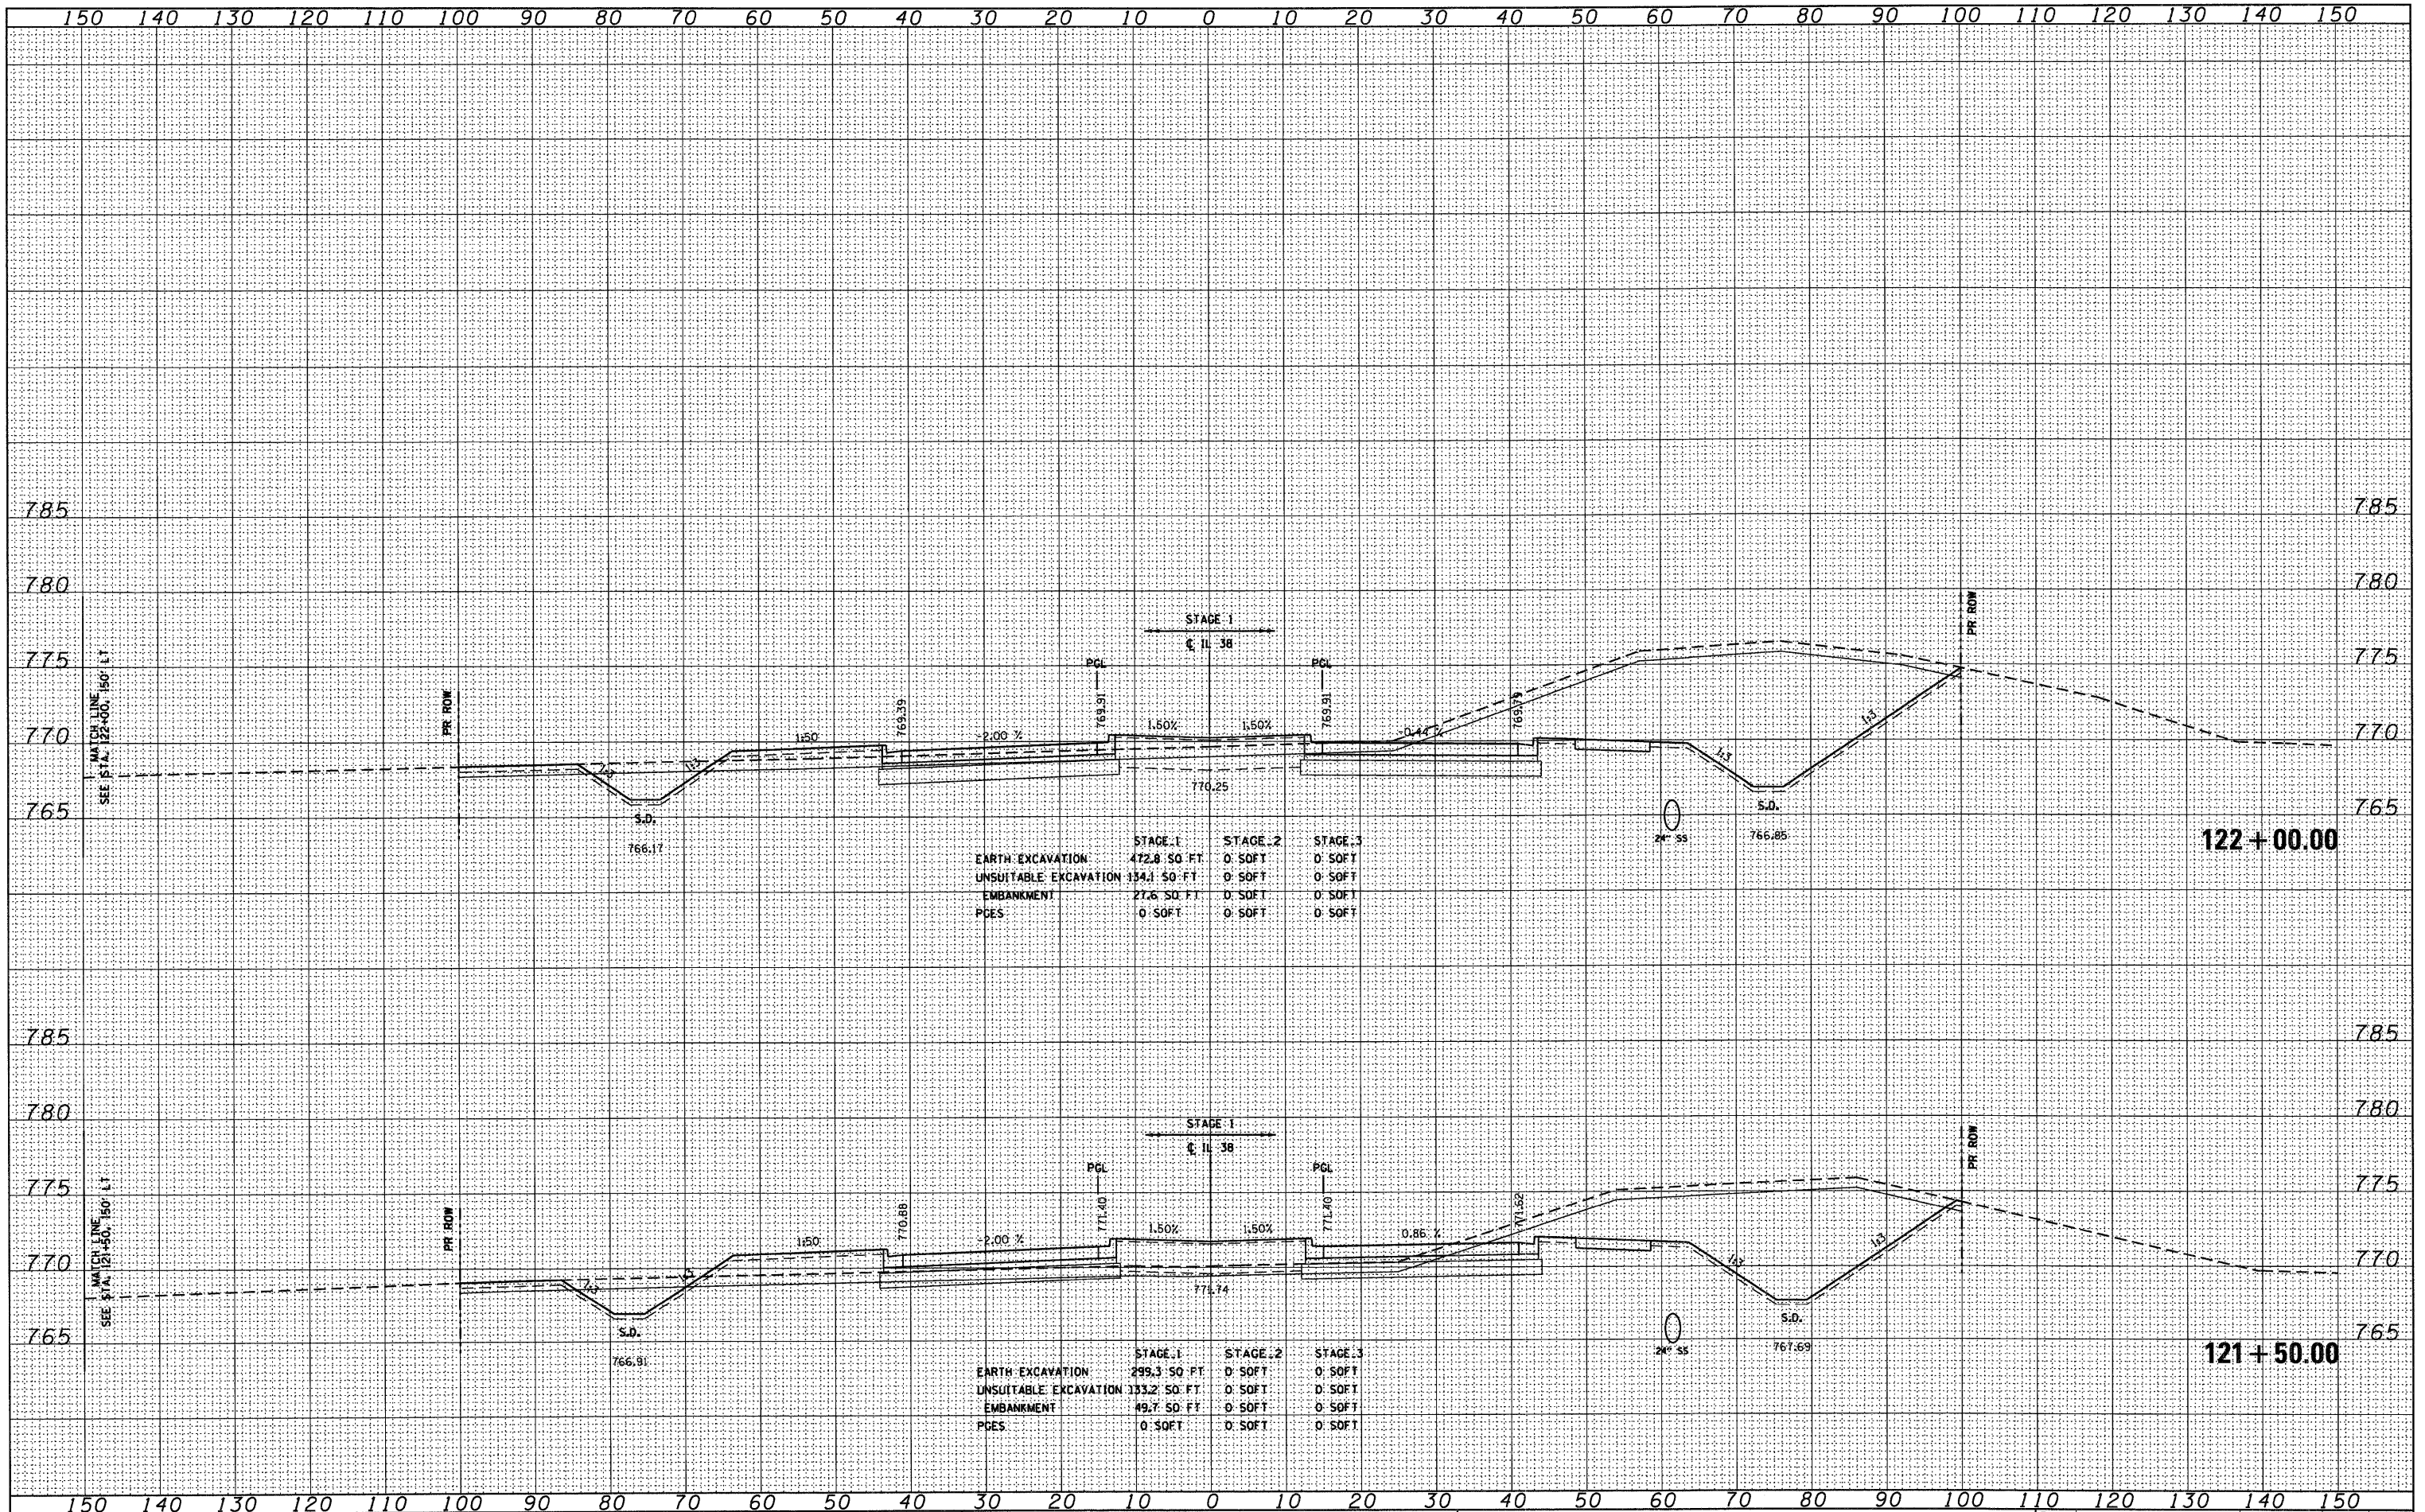

FILE NAME = D:\60122-SHT-XSSH01.dgn

USER NAME = Ykim
 DESIGNED - MJT
 DRAWN - MJT
 CHECKED - E.JG
 PLOT SCALE = 1/8"
 PLOT DATE = 10/14/2011

DESIGNED - MJT
 DRAWN - MJT
 CHECKED - E.JG
 DATE -

REVISED -
 REVISED -
 REVISED -
 REVISED -

**STATE OF ILLINOIS
 DEPARTMENT OF TRANSPORTATION**

IL ROUTE 38 CROSS SECTIONS
 SCALE: 1"=10'H 1/4"=5'V SHEET NO. 69 OF 152 SHEETS STA. 121+50.00 TO STA. 122+00.00

F.A. RTE.	SECTION	COUNTY	TOTAL SHEETS	SHEET NO.
	XS-38-69		421	312
CONTRACT NO.			ILLINOIS FED. AID PROJECT	