


FINAL SURVEY	SURVEYED	DATE
NOTE BOOK	PLOTTED	BY
NO.	AREAS CHECKED	

ORIGINAL SURVEY	SURVEYED	DATE
NOTE BOOK	PLOTTED	BY
NO.	AREAS CHECKED	

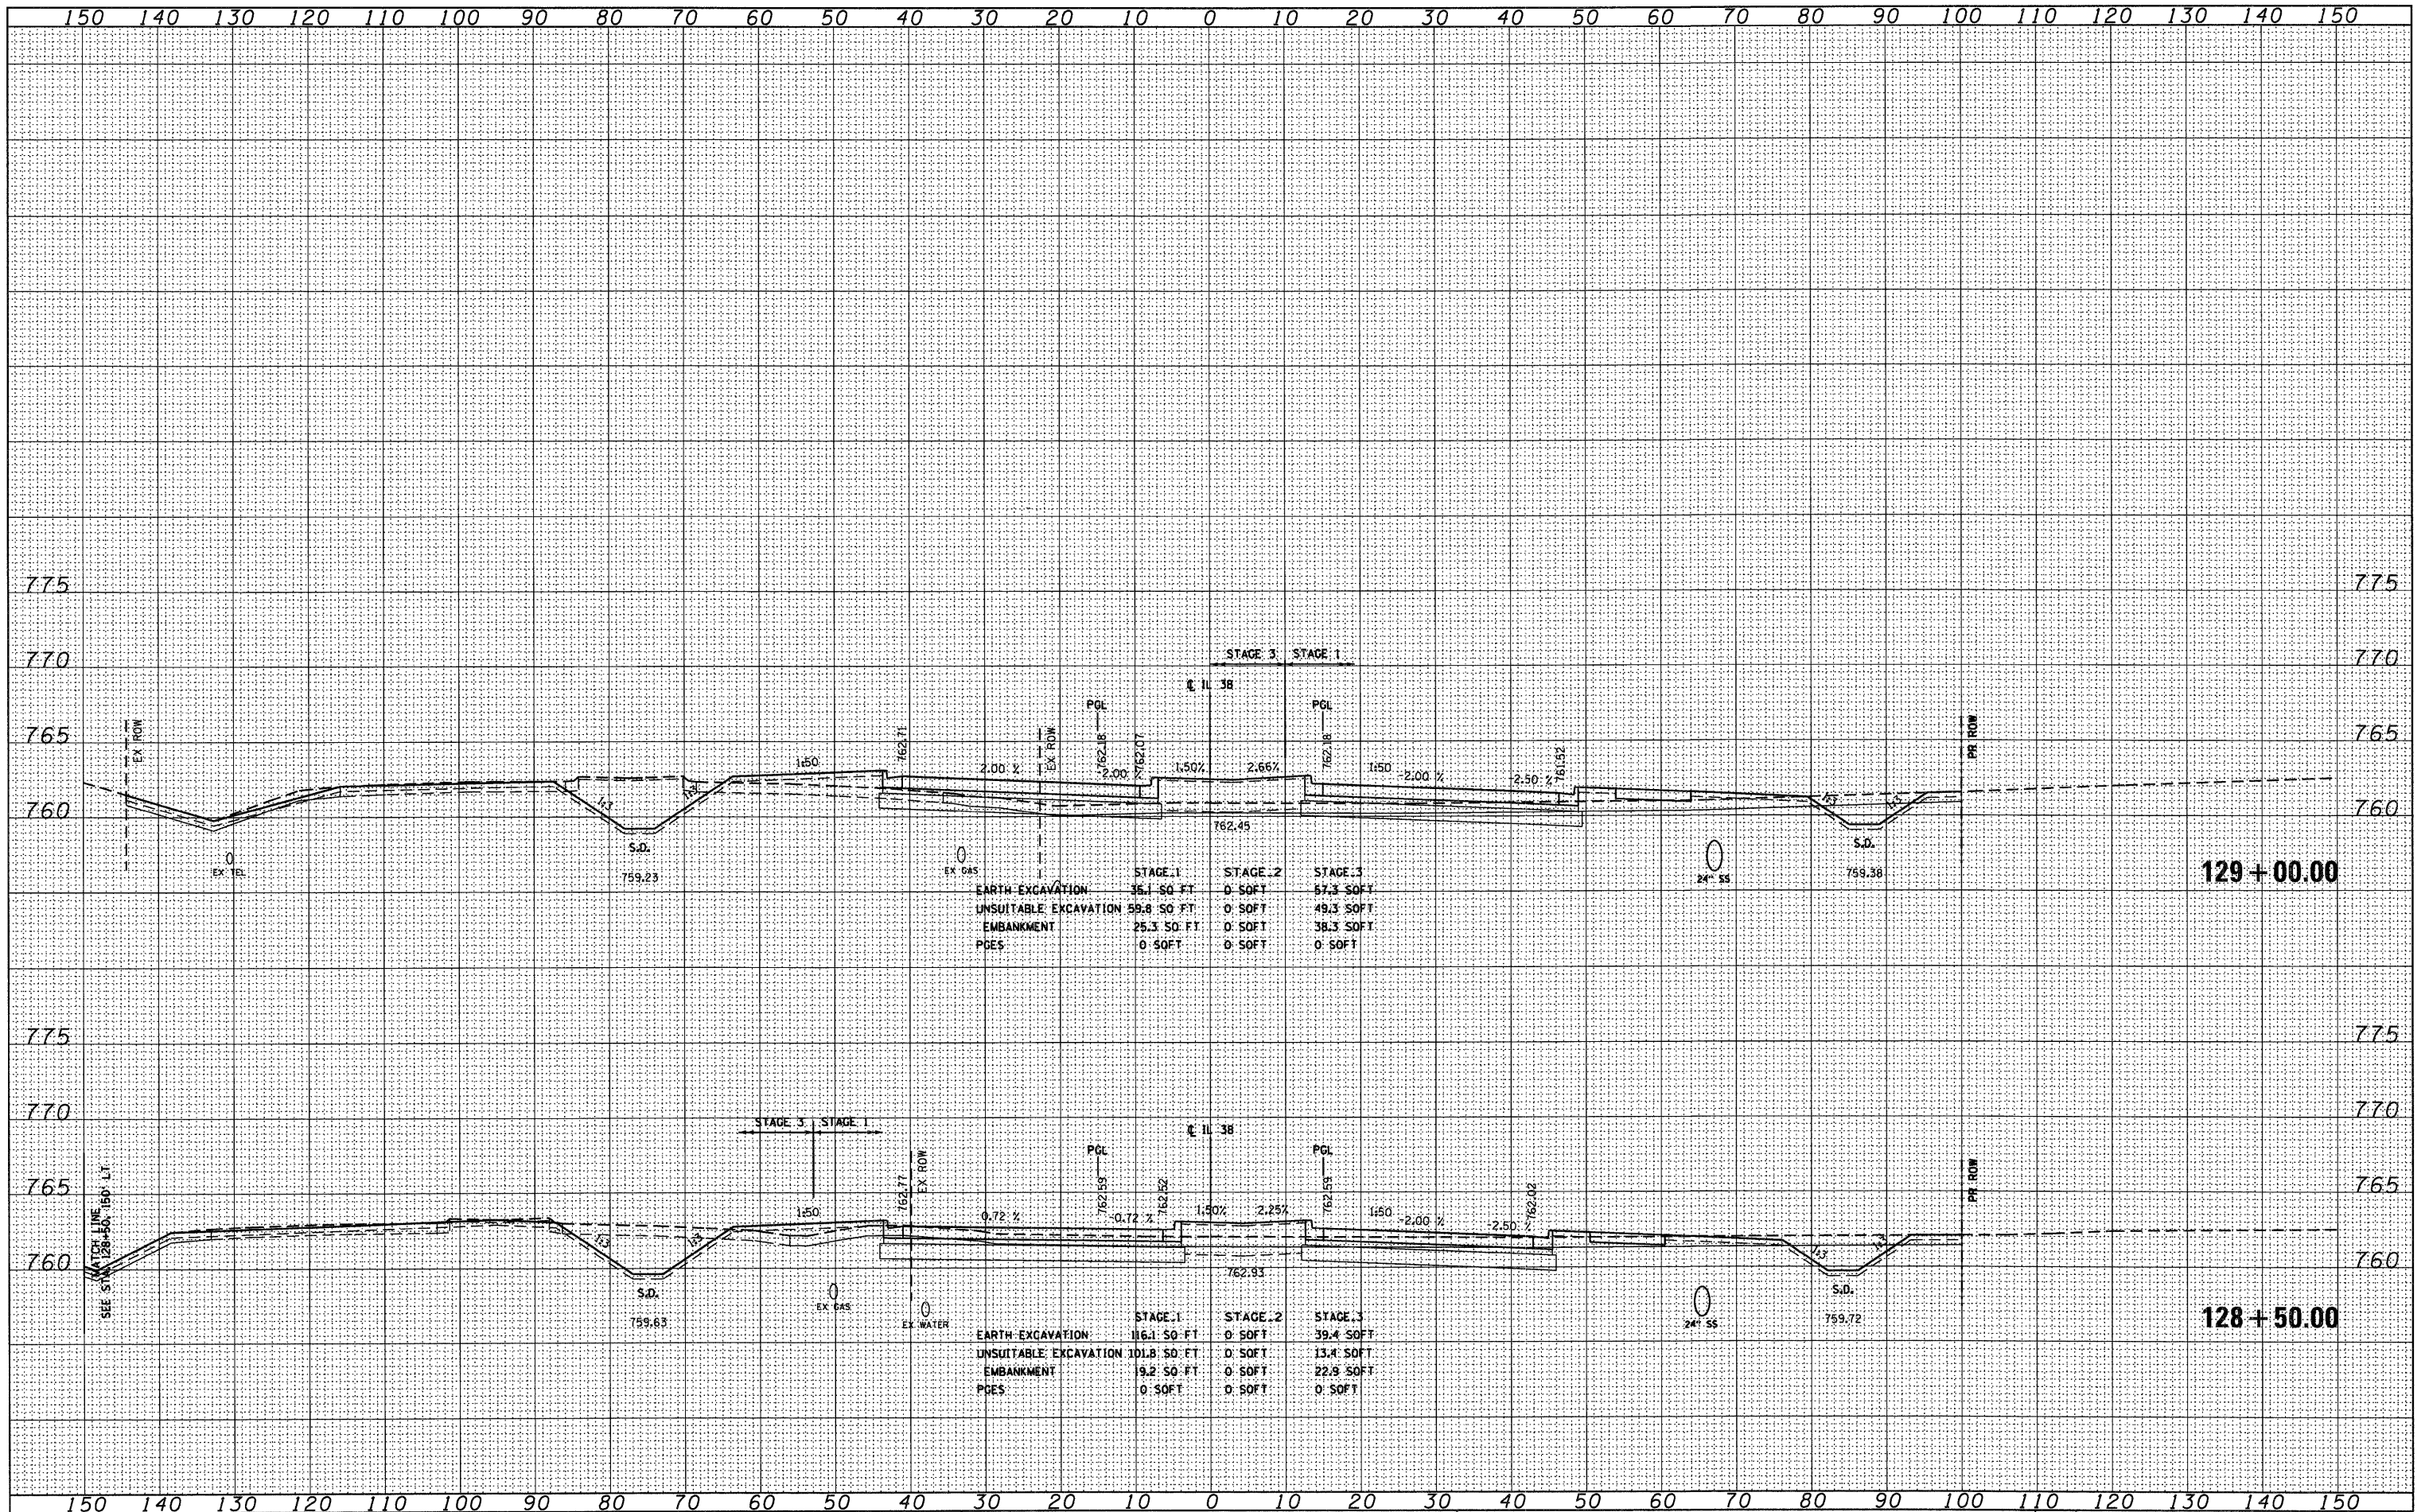

FILE NAME = D:\60122-SHT-XSSHT01.dgn
 USER NAME = YKim
 DESIGNED - MJT
 DRAWN - MJT
 CHECKED - EJC
 PLOT SCALE = 1:10
 PLOT DATE = 10/14/2011

DESIGNED - MJT	REVISED -
DRAWN - MJT	REVISED -
CHECKED - EJC	REVISED -
DATE -	REVISED -

**STATE OF ILLINOIS
DEPARTMENT OF TRANSPORTATION**

IL ROUTE 38 CROSS SECTIONS
 SCALE: 1"=10'H; 1"=5'V SHEET NO. 77 OF 152 SHEETS STA. 128+50.00 TO STA. 129+00.00

F.A. RTE.	SECTION	COUNTY	TOTAL SHEETS	SHEET NO.
	XS-38-77		421	320
CONTRACT NO.			ILLINOIS FED. AID PROJECT	