


|               |  |
|---------------|--|
| DATE          |  |
| BY            |  |
| FINAL SURVEY  |  |
| PLOTTED       |  |
| NOTE BOOK     |  |
| AREAS CHECKED |  |
| NO.           |  |

|                 |  |
|-----------------|--|
| DATE            |  |
| BY              |  |
| ORIGINAL SURVEY |  |
| PLOTTED         |  |
| NOTE BOOK       |  |
| AREAS CHECKED   |  |
| NO.             |  |

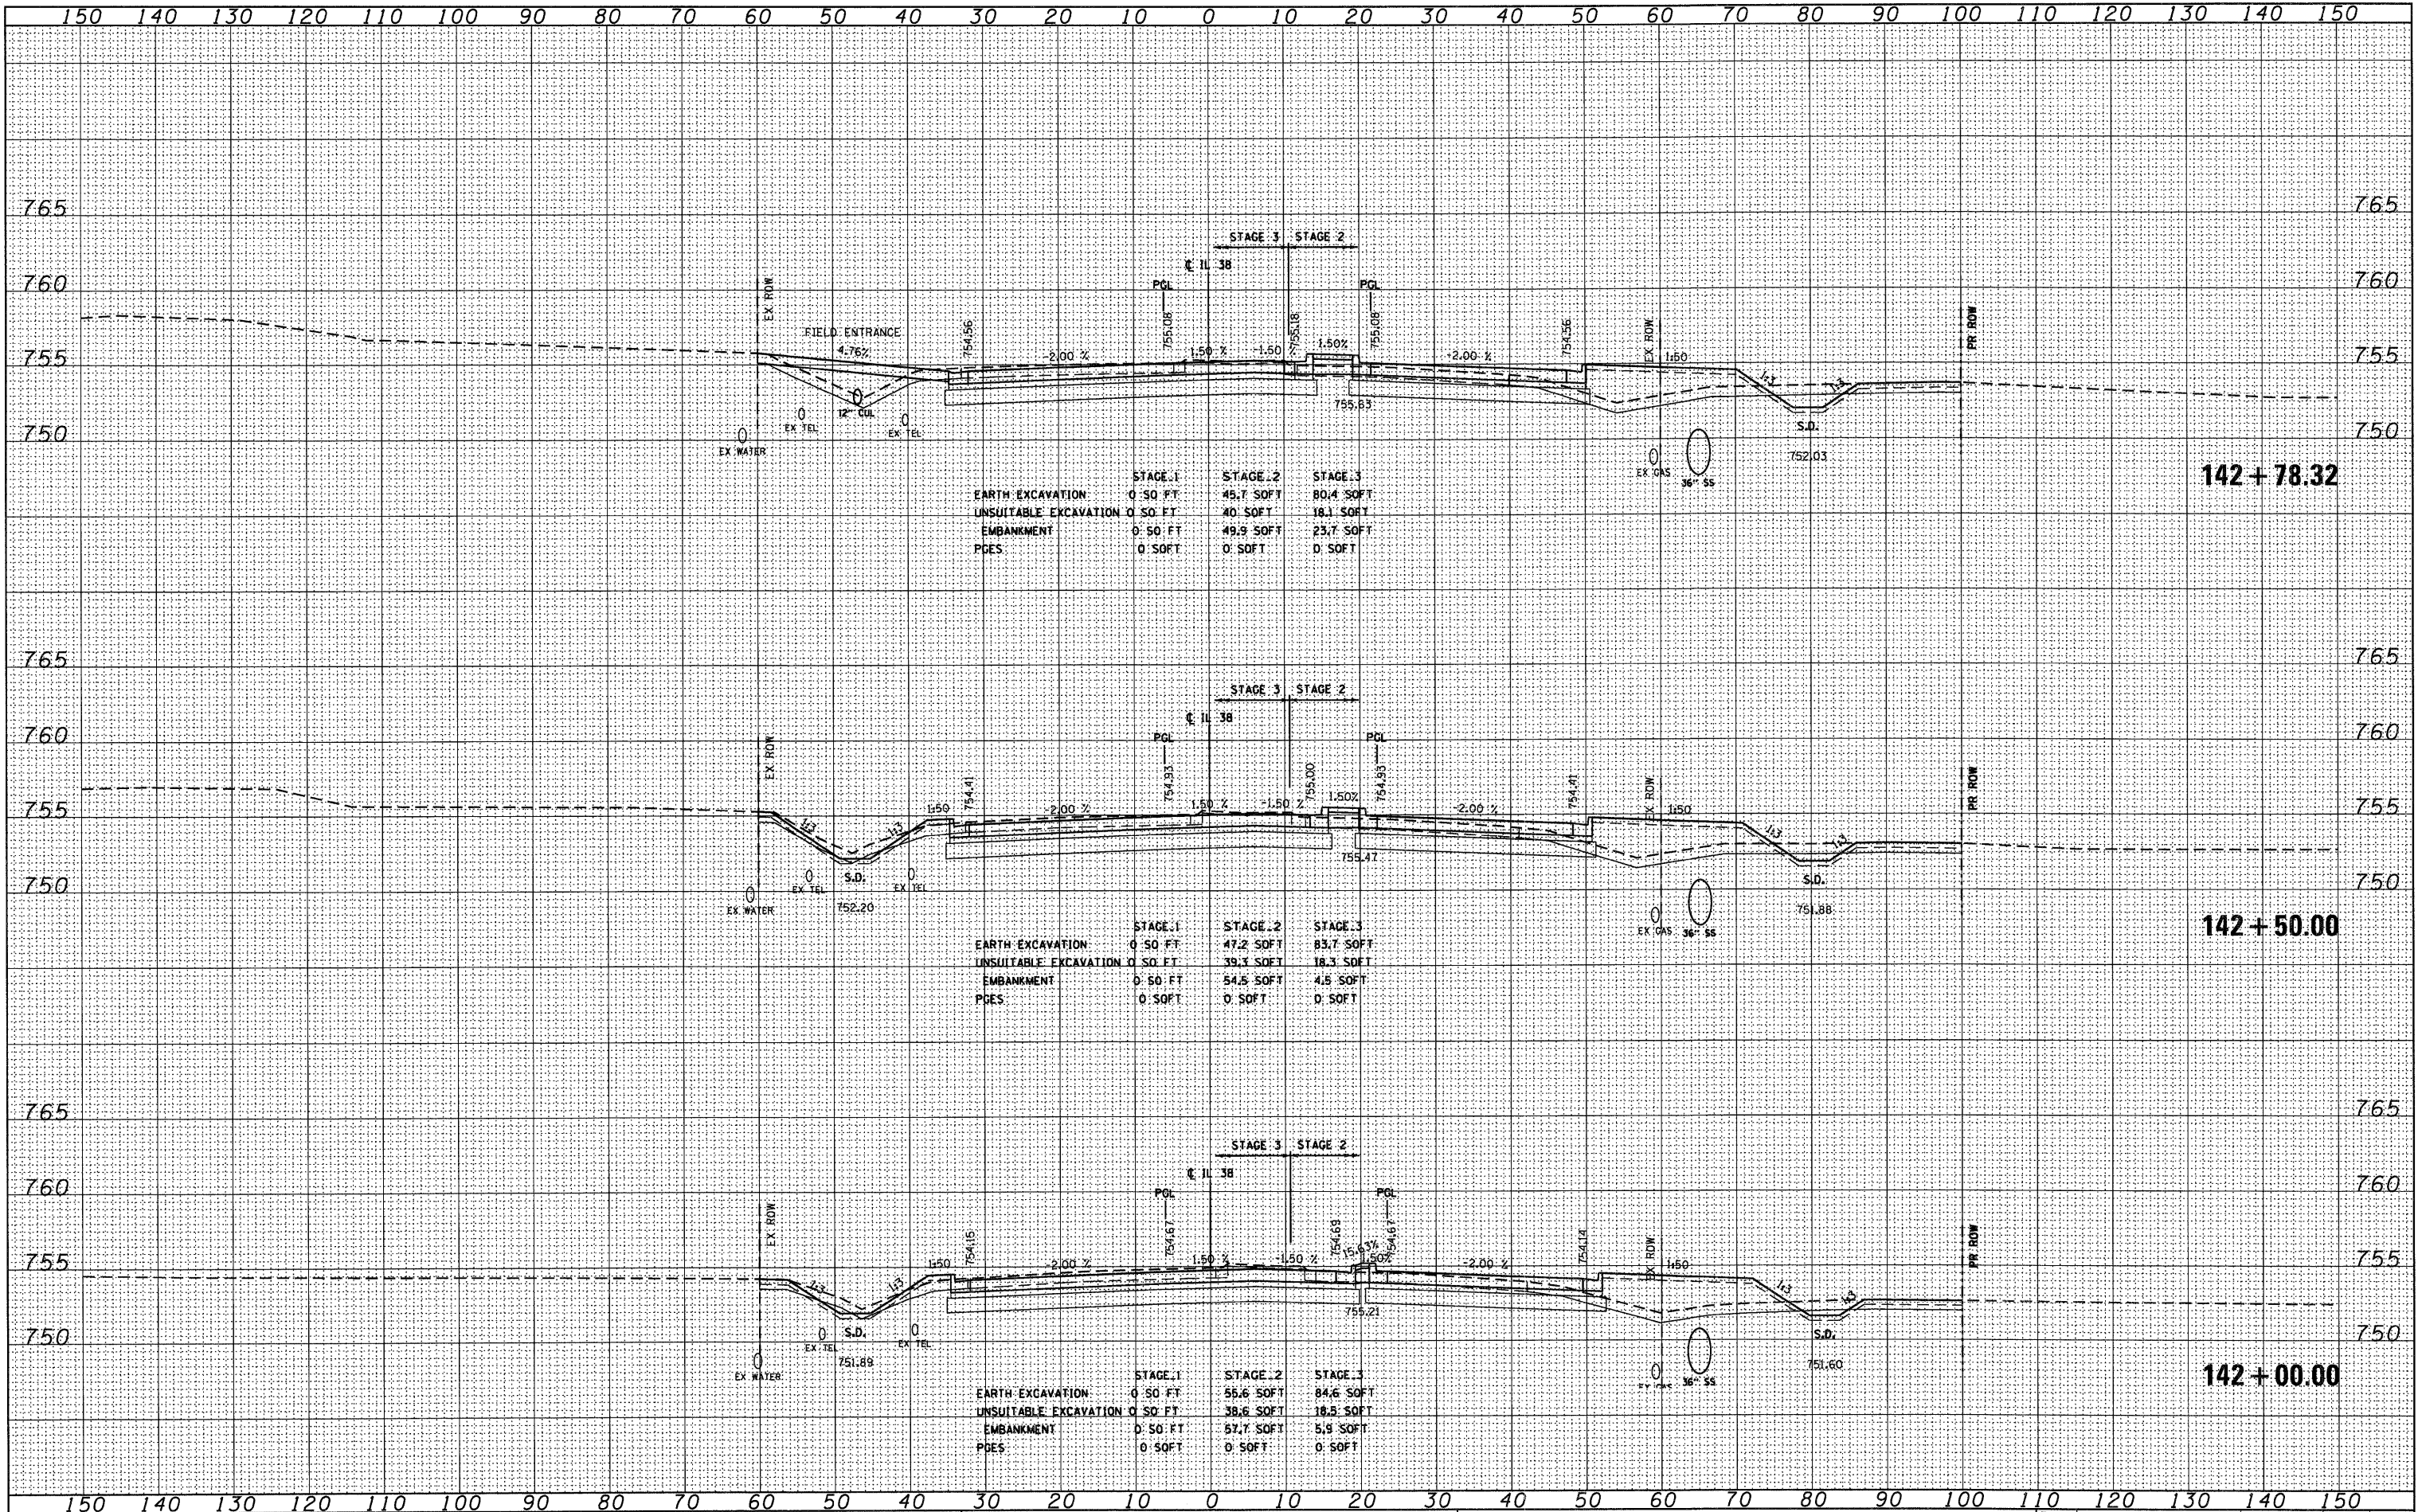

FILE NAME = D:\60122-SHT-XSSH101.dgn

|                        |                |           |
|------------------------|----------------|-----------|
| USER NAME = Ykim       | DESIGNED - MJT | REVISED - |
|                        | DRAWN - MJT    | REVISED - |
| PLOT SCALE = 1/18      | CHECKED - EJC  | REVISED - |
| PLOT DATE = 10/14/2011 | DATE -         | REVISED - |

**STATE OF ILLINOIS  
DEPARTMENT OF TRANSPORTATION**

**IL ROUTE 38 CROSS SECTIONS**  
SCALE: 1"=10'H 1/4"=5'V SHEET NO. 89 OF 152 SHEETS STA. 142+00.00 TO STA. 142+78.32

|                           |                 |              |              |           |
|---------------------------|-----------------|--------------|--------------|-----------|
| F.A. RTE.                 | SECTION         | COUNTY       | TOTAL SHEETS | SHEET NO. |
|                           | <b>XS-38-89</b> |              | 421          | 332       |
|                           |                 | CONTRACT NO. |              |           |
| ILLINOIS FED. AID PROJECT |                 |              |              |           |