


450 440 430 420 410 400 390 380 370 360 350 340 330 320 310 300 290 280 270 260 250 240 230 220 210 200 190 180 170 160 150

FINAL SURVEY	SURVEYED	DATE
NOTE BOOK NO.	PLOTTED	BY
	DATE	
	AREAS CHECKED	

ORIGINAL SURVEY	SURVEYED	DATE
NOTE BOOK NO.	PLOTTED	BY
	DATE	
	AREAS CHECKED	

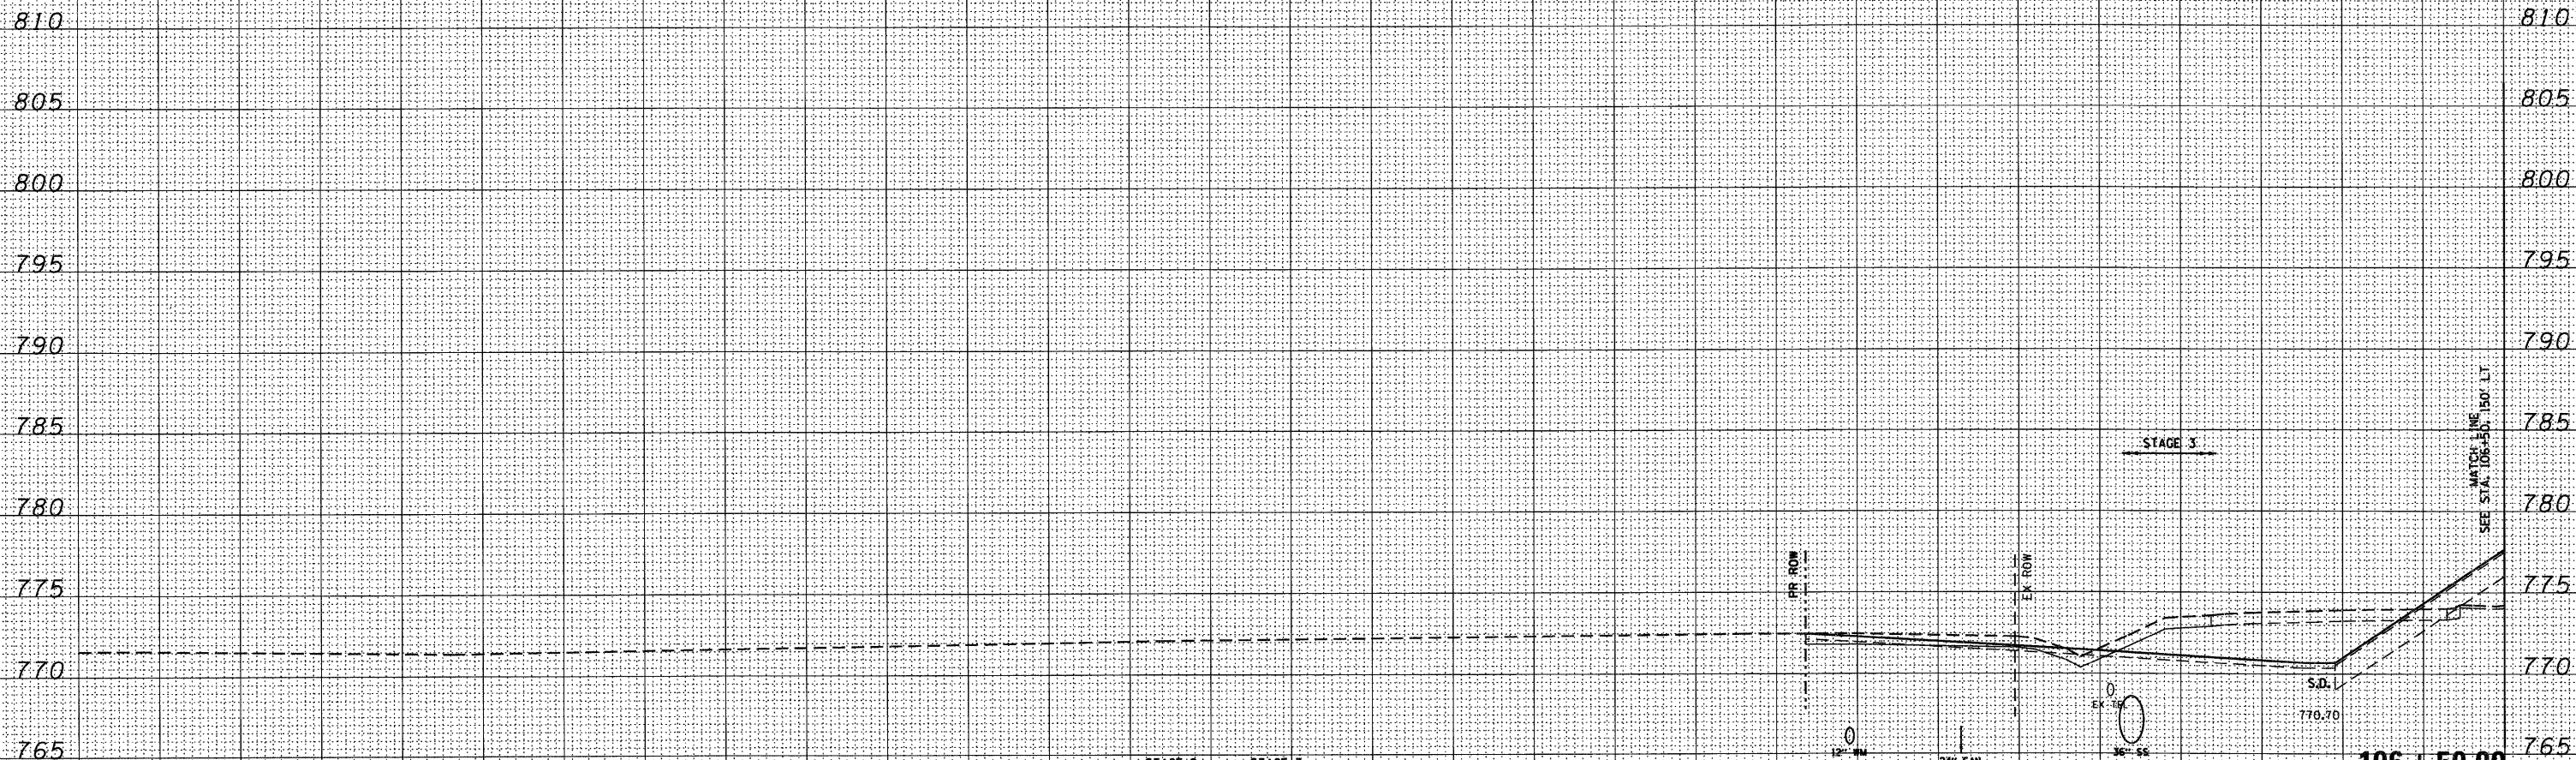

	STAGE 2	STAGE 3
EARTH EXCAVATION	0' 50" FT.	88' 2" 50" FT.
UNSUITABLE EXCAVATION	0' 50" FT.	33' 5" 50" FT.
EMBANKMENT	0' 50" FT.	11' 4" 50" FT.
PGES.	0' 50" FT.	0' 50" FT.

106+50.00

450 440 430 420 410 400 390 380 370 360 350 340 330 320 310 300 290 280 270 260 250 240 230 220 210 200 190 180 170 160 150

FILE NAME = D:\60122-SHT-XSHT02.dgn

USER NAME = YK1m	DESIGNED - MJT	REVISED -
PLOT SCALE = 1:10	DRAWN - MJT	REVISED -
PLOT DATE = 10/14/2011	CHECKED - EJJ	REVISED -
	DATE -	REVISED -

**STATE OF ILLINOIS
DEPARTMENT OF TRANSPORTATION**

IL ROUTE 38 CROSS SECTIONS

SCALE: 1"=10'H; 1"=5'V SHEET NO. 105 OF 152 SHEETS STA. 106+50.00 TO STA. 106+50.00

F.A. RTE.	SECTION	COUNTY	TOTAL SHEETS	SHEET NO.
			421	348
XS-38-105		CONTRACT NO.		
ILLINOIS FED. AID PROJECT				