


DATE	
BY	
SURVEYED	
PLOTTED	
NOTE DATE	
AREAS CHECKED	
NO.	

DATE	
BY	
SURVEYED	
PLOTTED	
NOTE DATE	
AREAS CHECKED	
NO.	

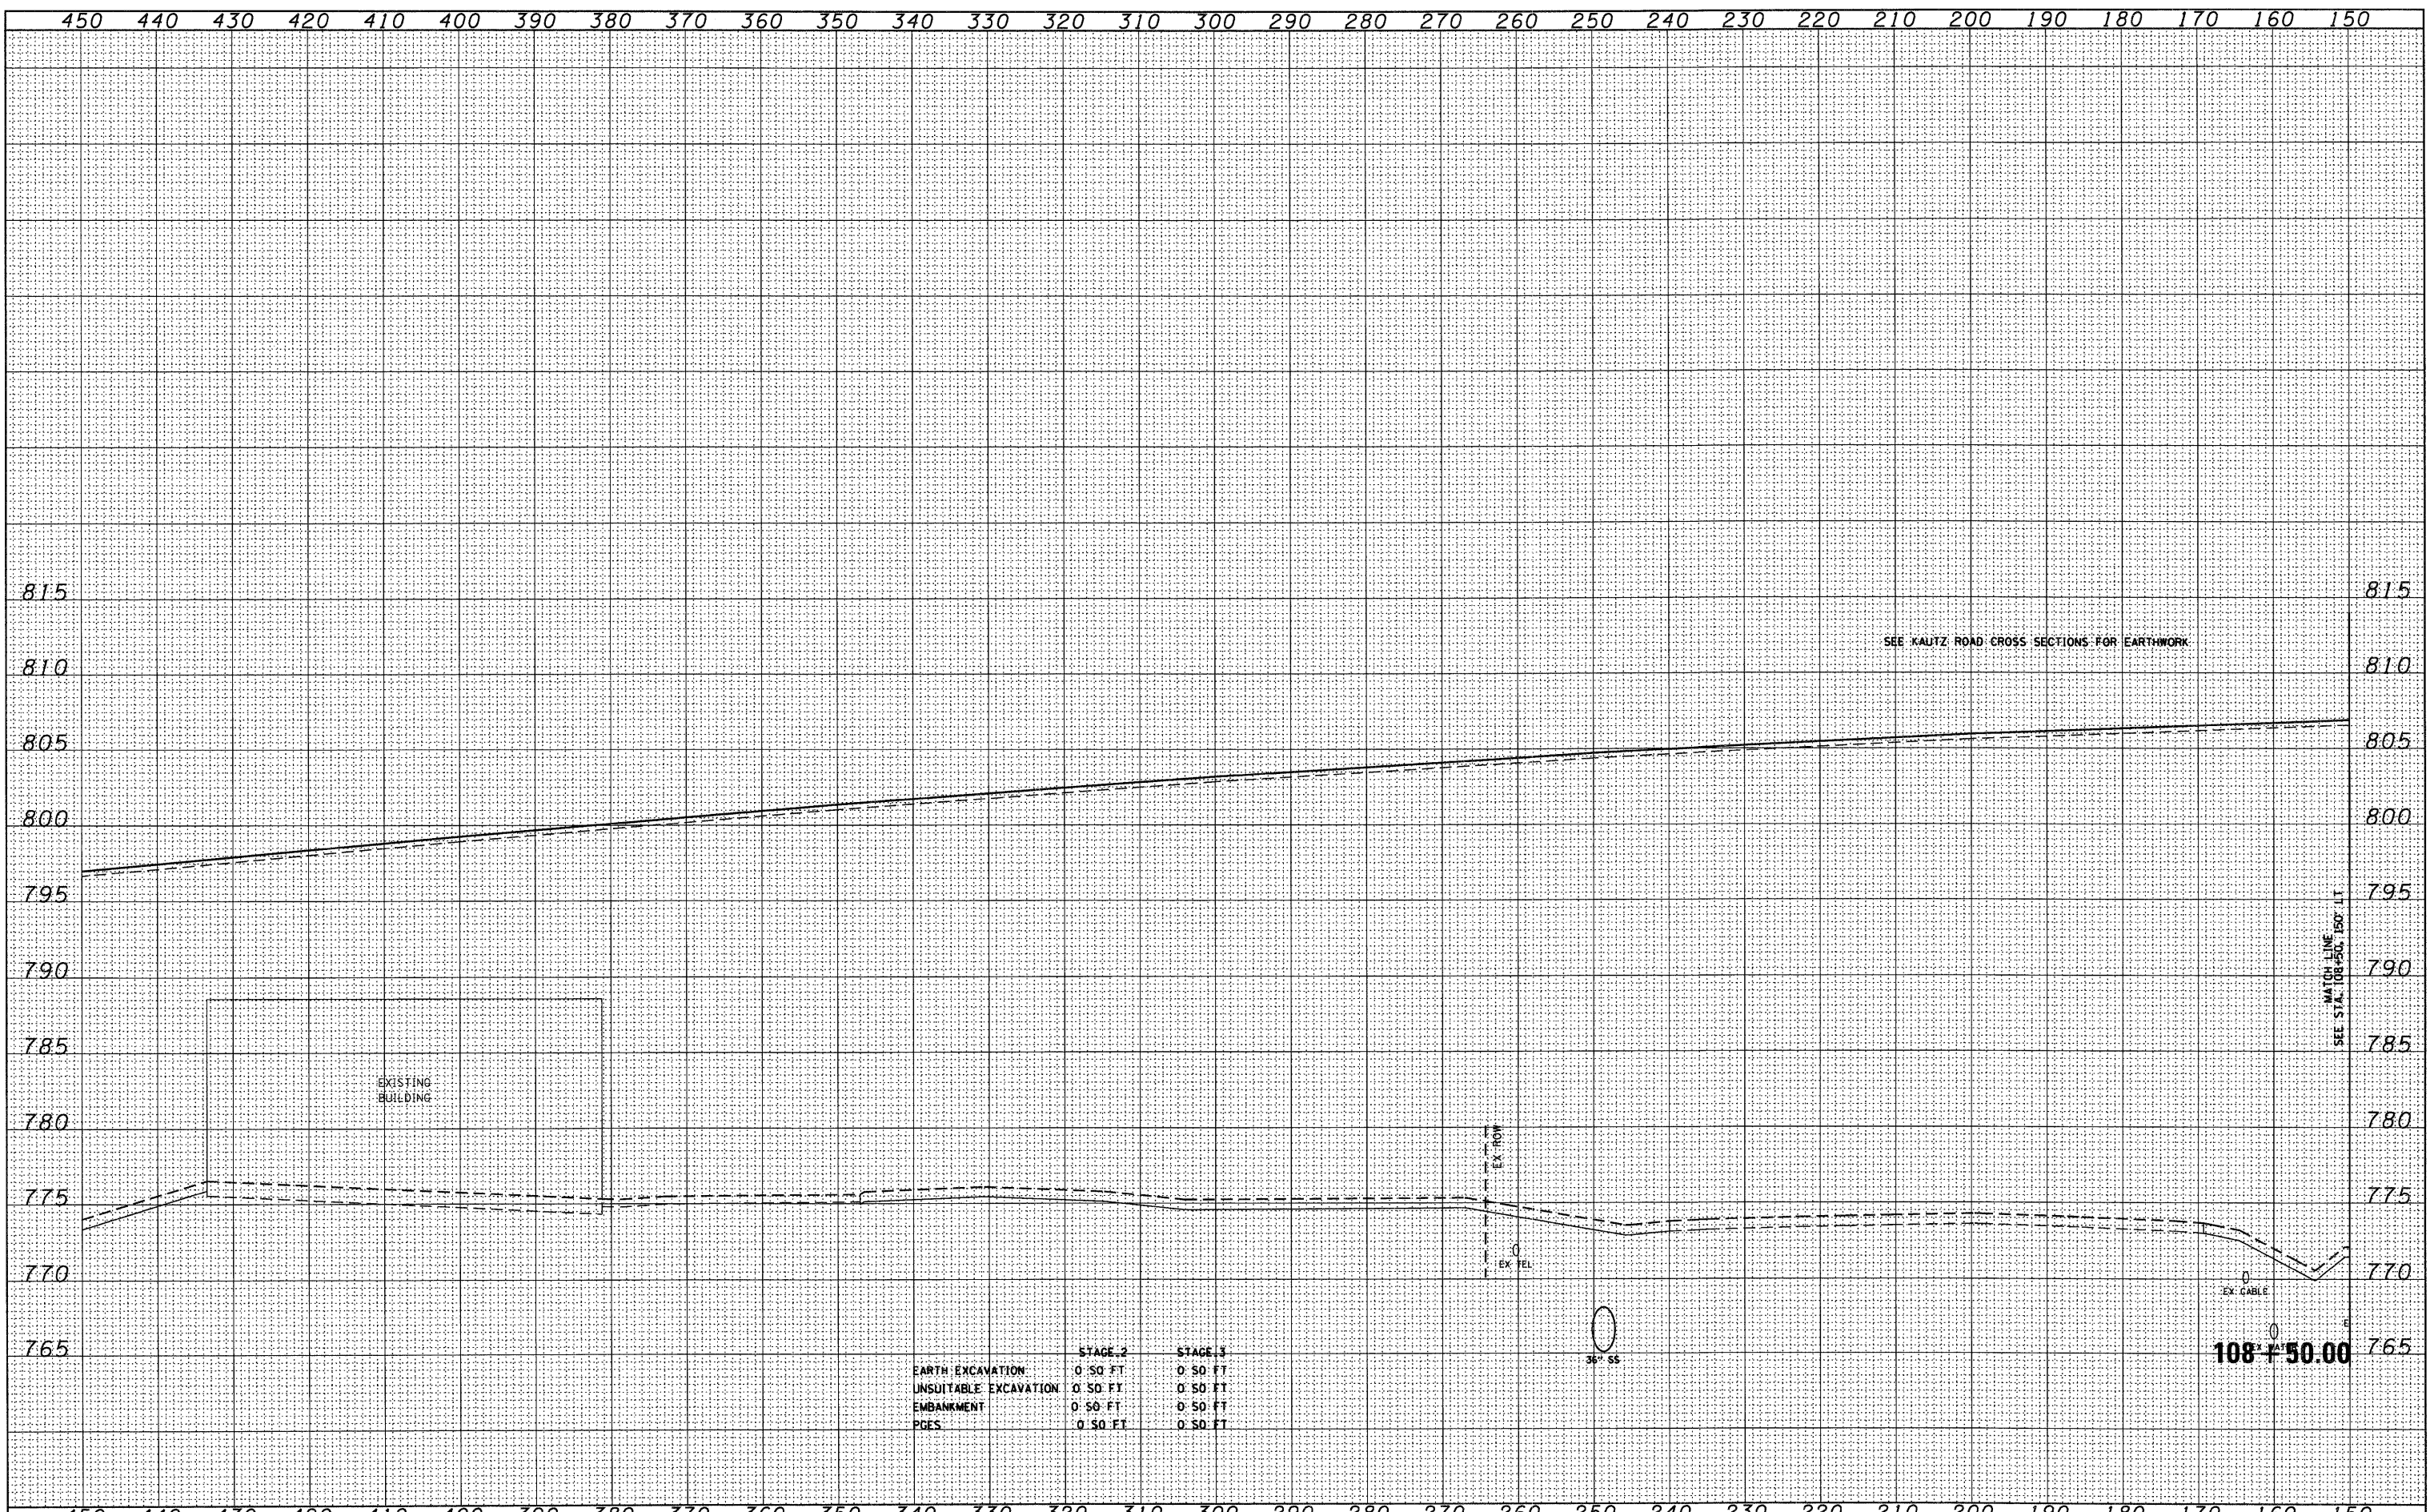

	STAGE 2	STAGE 3
EARTH EXCAVATION	0.50 FT	0.50 FT
UNSUITABLE EXCAVATION	0.50 FT	0.50 FT
EMBANKMENT	0.50 FT	0.50 FT
PGES	0.50 FT	0.50 FT

FILE NAME = D:\60122-SHT-XSSH2.dgn

USER NAME = YKlm	DESIGNED - MJT	REVISED -
PLLOT SCALE = 1:10	DRAWN - MJT	REVISED -
PLLOT DATE = 10/14/2011	CHECKED - EJC	REVISED -
	DATE -	REVISED -

**STATE OF ILLINOIS  
DEPARTMENT OF TRANSPORTATION**

**IL ROUTE 38 CROSS SECTIONS**  
SCALE: 1"=10'H; 1"=5'V SHEET NO. 109 OF 152 SHEETS STA. 108+50.00 TO STA. 108+50.00

F.A. RTE.	SECTION	COUNTY	TOTAL SHEETS	SHEET NO.
	<b>XS-38-109</b>		421	352
CONTRACT NO.			ILLINOIS FED. AID PROJECT	