


DATE	
BY	
FINAL SURVEY	
PLOTTED	
NOTE BOOK	
AREAS CHECKED	
NO.	

DATE	
BY	
ORIGINAL SURVEY	
PLOTTED	
NOTE BOOK	
AREAS CHECKED	
NO.	

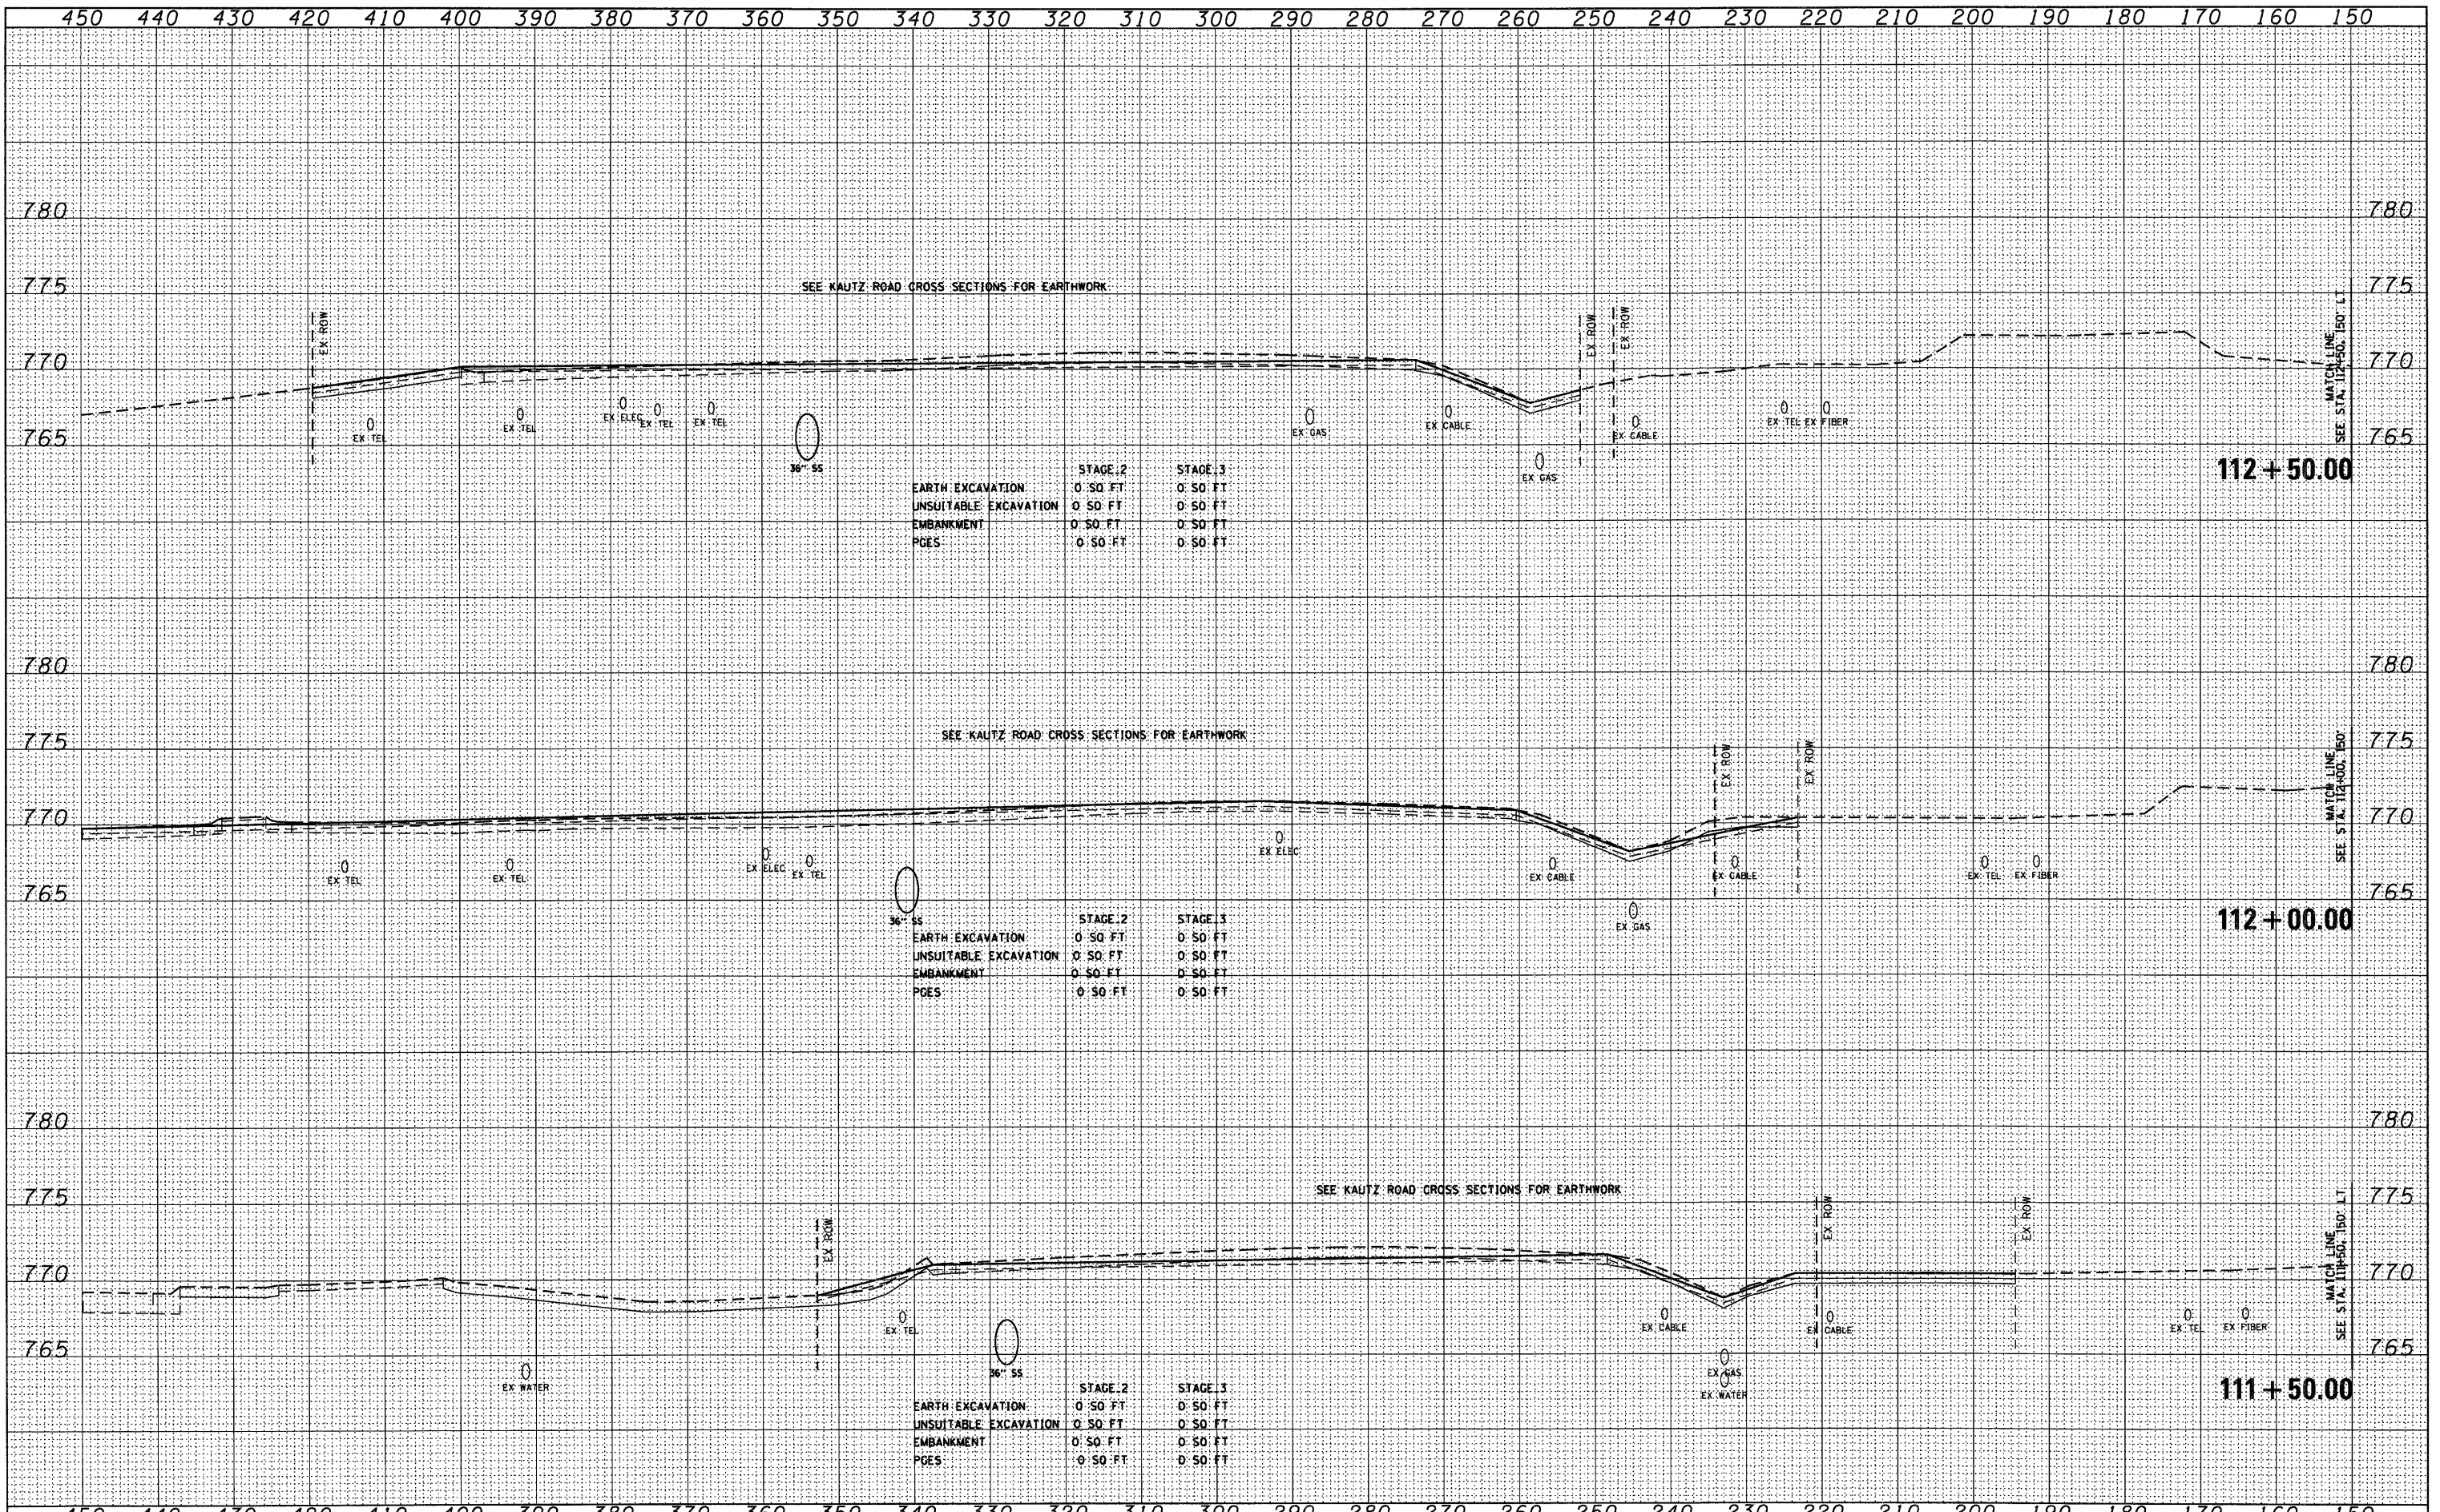

FILE NAME = D:\68122-SHT-XSSH02.dgn  
 USER NAME = YKsm  
 DESIGNED - MJT  
 DRAWN - MJT  
 CHECKED - EJC  
 DATE -  
 PLOT SCALE = 1:10  
 PLOT DATE = 10/14/2011

DESIGNED - MJT	REVISED -
DRAWN - MJT	REVISED -
CHECKED - EJC	REVISED -
DATE -	REVISED -

**STATE OF ILLINOIS  
DEPARTMENT OF TRANSPORTATION**

**IL ROUTE 38 CROSS SECTIONS**  
 SCALE: 1"=10'H 1/4"=5' V SHEET NO. 116 OF 152 SHEETS  
 STA. 111+50.00 TO STA. 112+50.00

F.A. RTE.	SECTION	COUNTY	TOTAL SHEETS	SHEET NO.
	<b>XS-38-116</b>		421	359
CONTRACT NO.		ILLINOIS FED. AID PROJECT		