


FINAL SURVEY	SURVEYED	DATE
NOTE BOOK	PLOTTED	BY
NO.	DATE	
	AREAS CHECKED	

ORIGINAL SURVEY	SURVEYED	DATE
NOTE BOOK	PLOTTED	BY
NO.	DATE	
	AREAS CHECKED	

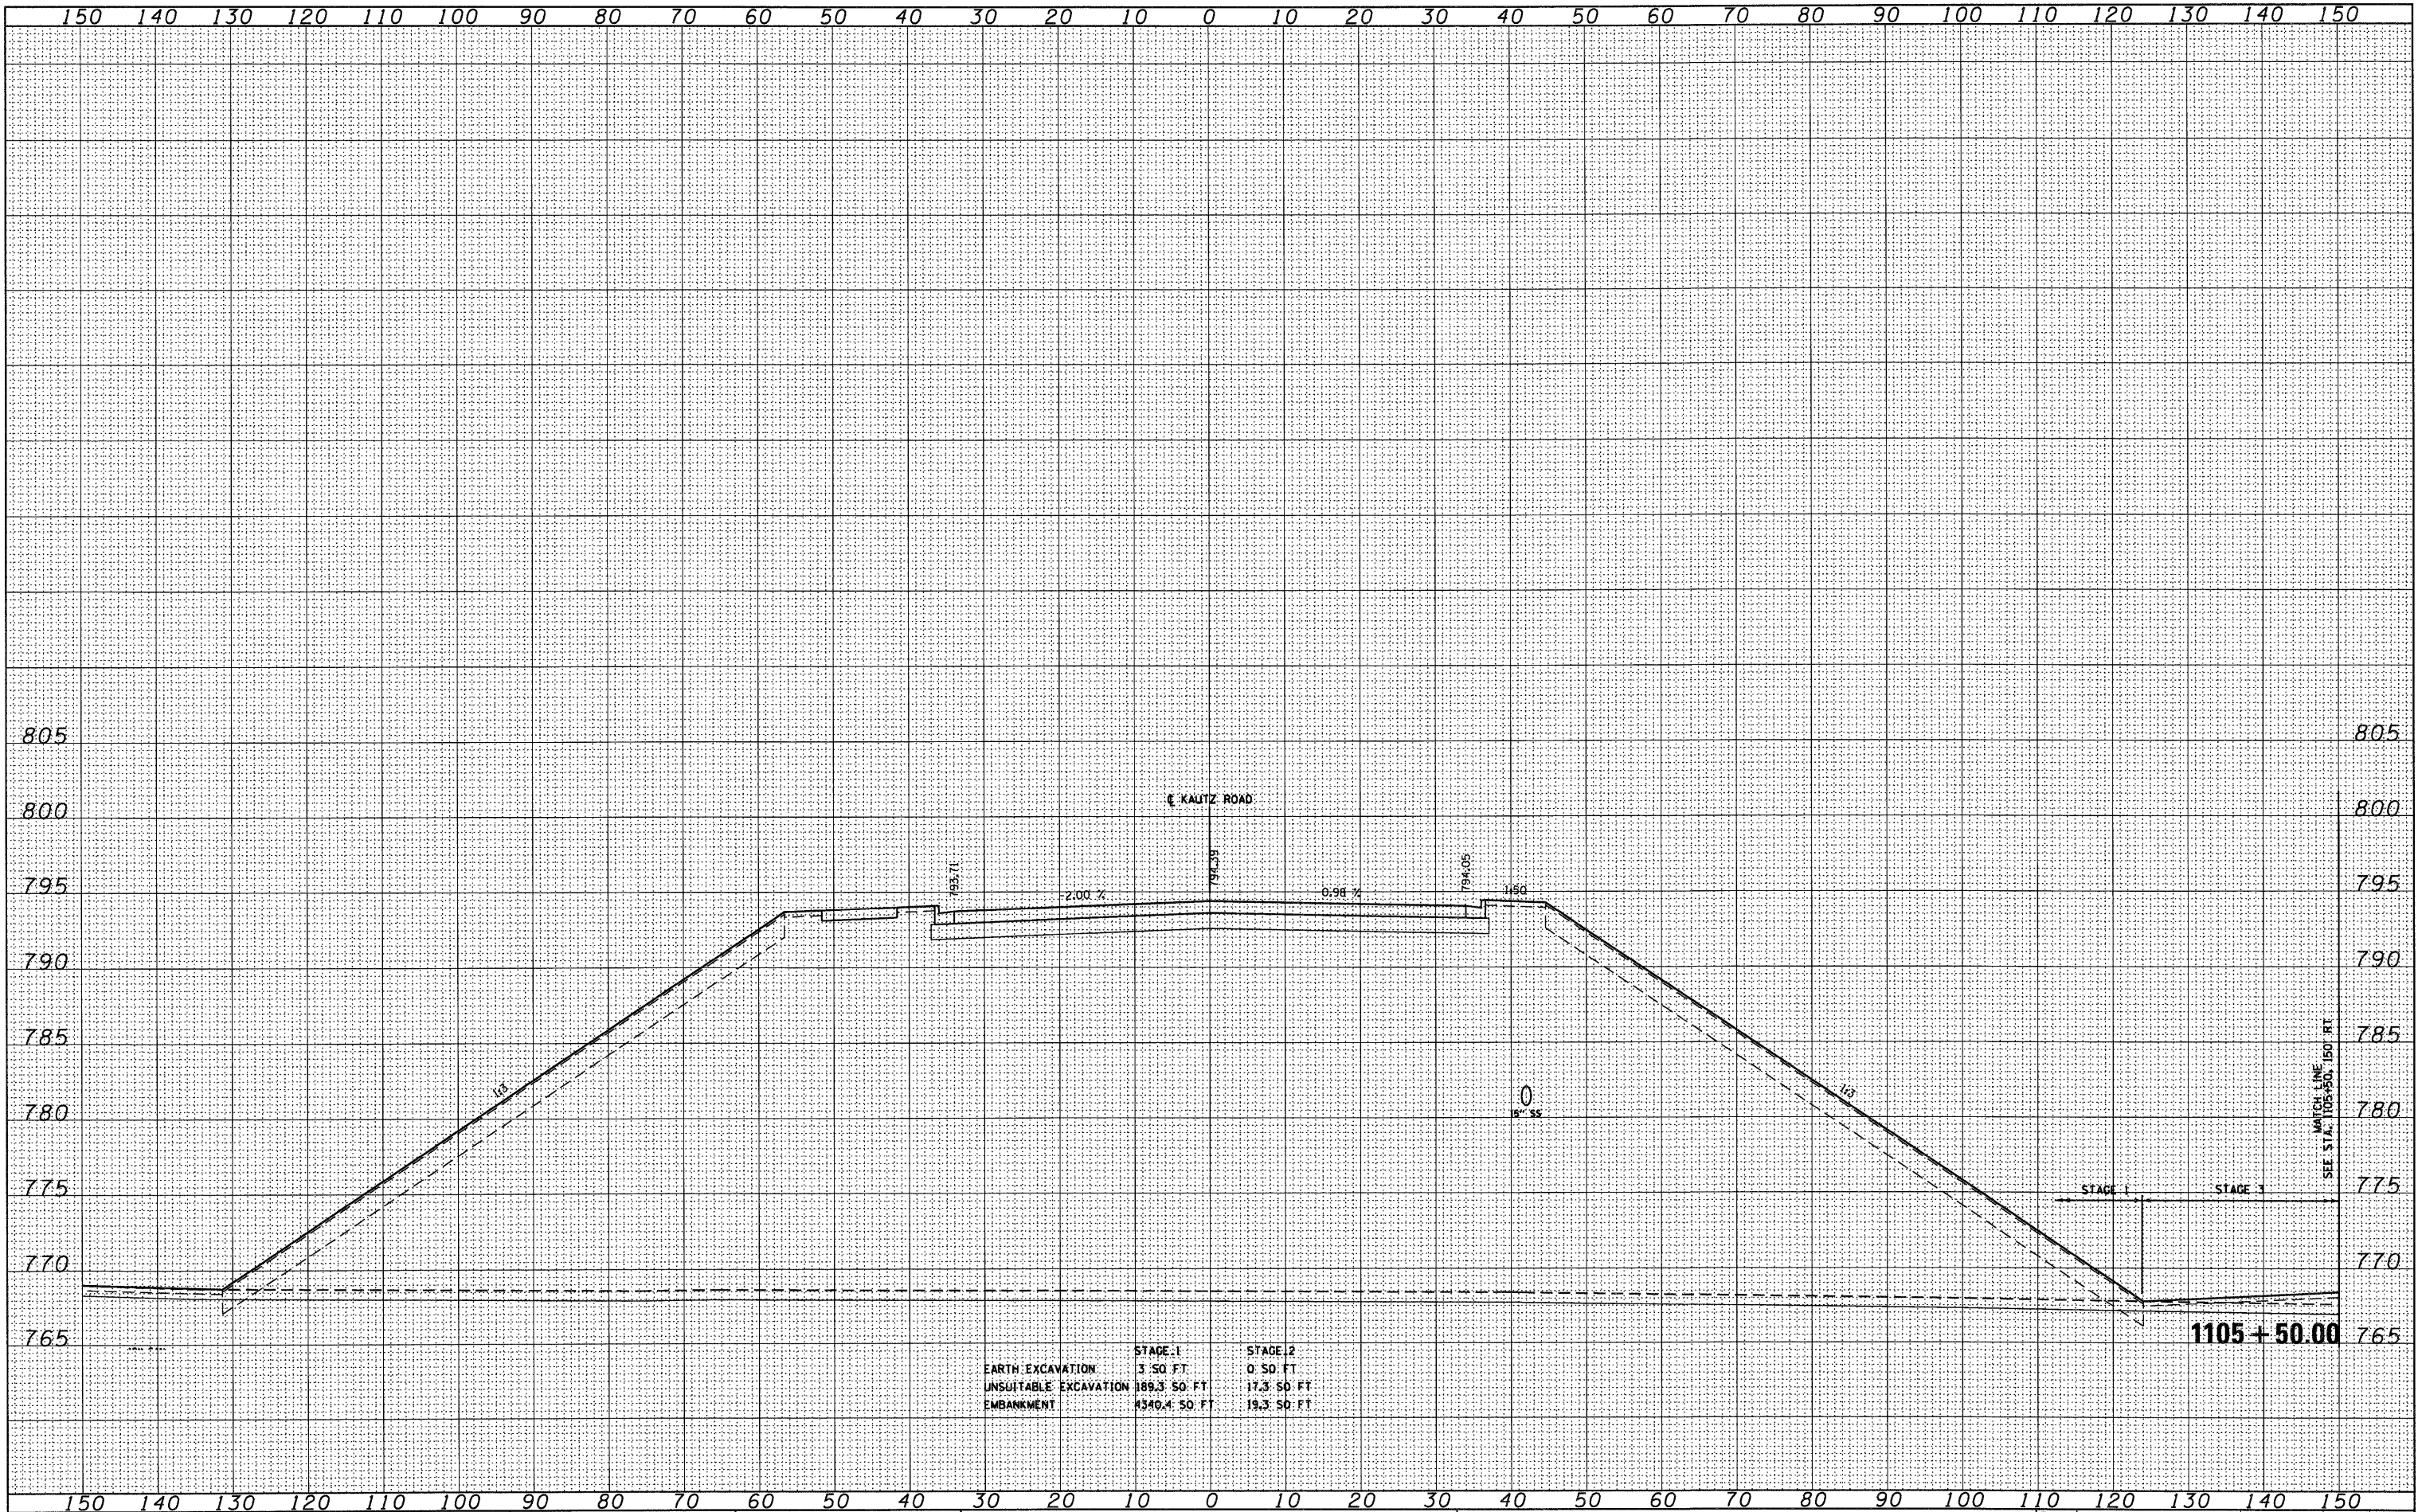

	STAGE 1	STAGE 2
EARTH EXCAVATION	3.50 FT.	0.50 FT.
UNSUITABLE EXCAVATION	189.3 SO. FT.	17.3 SO. FT.
EMBANKMENT	1340.4 SO. FT.	19.3 SO. FT.

FILE NAME = D:\60122-SHT-XSSH10.dgn

USER NAME = YK1m	DESIGNED - MJT	REVISED -
	DRAWN - MJT	REVISED -
PLOT SCALE = 1:10	CHECKED - EJC	REVISED -
PLOT DATE = 10/14/2011	DATE -	REVISED -

STATE OF ILLINOIS
DEPARTMENT OF TRANSPORTATION

KAUTZ ROAD CROSS SECTIONS

SCALE: 1"=10'H; 1"=5'V SHEET NO. 10 OF 26 SHEETS STA. 1105+50.00 TO STA. 1105+50.00

F.A. RTE.	SECTION	COUNTY	TOTAL SHEETS	SHEET NO.
			421	405
XS-KTZ-10		CONTRACT NO.		
ILLINOIS FED. AID PROJECT				