


150 160 170 180 190 200 210 220 230 240 250 260 270 280 290 300 310 320 330 340 350 360 370 380 390 400 410 420 430 440 450

FINAL SURVEY	SURVEYED	DATE
NOTE BOOK	PLOTTED	
NO.	DATE	
	AREAS CHECKED	

ORIGINAL SURVEY	SURVEYED	DATE
NOTE BOOK	PLOTTED	
NO.	DATE	
	AREAS CHECKED	

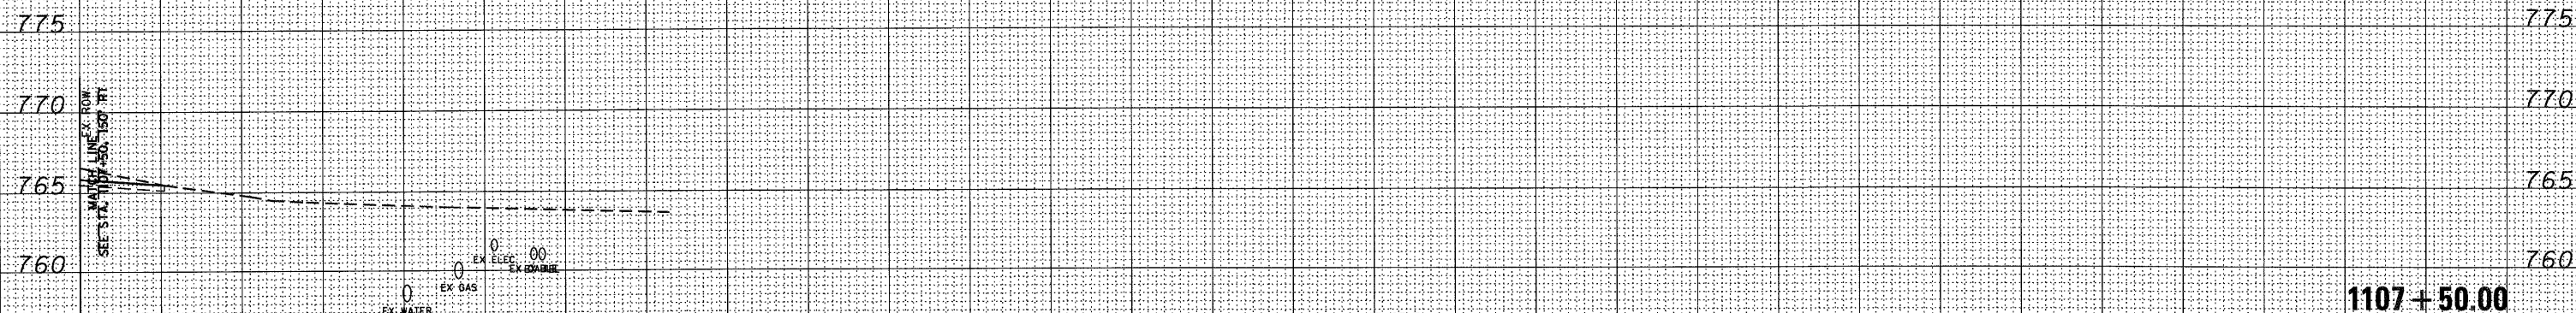

EARTH EXCAVATION STAGE 3
 5:8:50 FT
 UNSUITABLE EXCAVATION 1:6:50 FT
 EMBANKMENT 0:50 FT

150 160 170 180 190 200 210 220 230 240 250 260 270 280 290 300 310 320 330 340 350 360 370 380 390 400 410 420 430 440 450

FILE NAME = D:\60122-SHT-XSSH10.dgn

USER NAME = YKim
 DESIGNED - MJT
 DRAWN - MJT
 CHECKED - E.JG
 DATE -
 PLOT SCALE = 1:10
 PLOT DATE = 10/14/2011

REVISED -
 REVISED -
 REVISED -
 REVISED -

STATE OF ILLINOIS
DEPARTMENT OF TRANSPORTATION

KAUTZ ROAD CROSS SECTIONS
 SCALE: 1"=10' H; 1"=5' V SHEET NO. 26 OF 26 SHEETS STA. 1107+50.00 TO STA. 1107+50.00

F.A. RTE.	SECTION	COUNTY	TOTAL SHEETS	SHEET NO.
	XS-KTZ-26		421	421
CONTRACT NO.			ILLINOIS FED. AID PROJECT	