



CENTRAL AVE.
STA 96+74 TO STA 100+90
PROPOSED IMPROVEMENT
STAGE 1

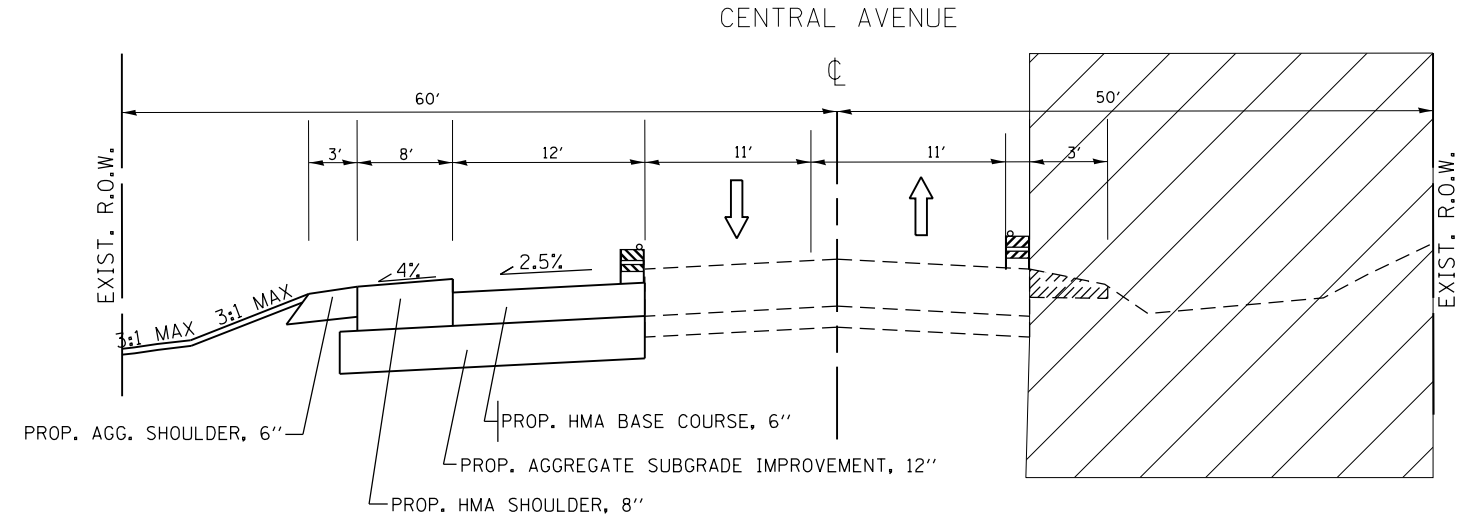

CENTRAL AVE.
STA 96+74 TO STA 100+90
PROPOSED IMPROVEMENT
STAGE 2

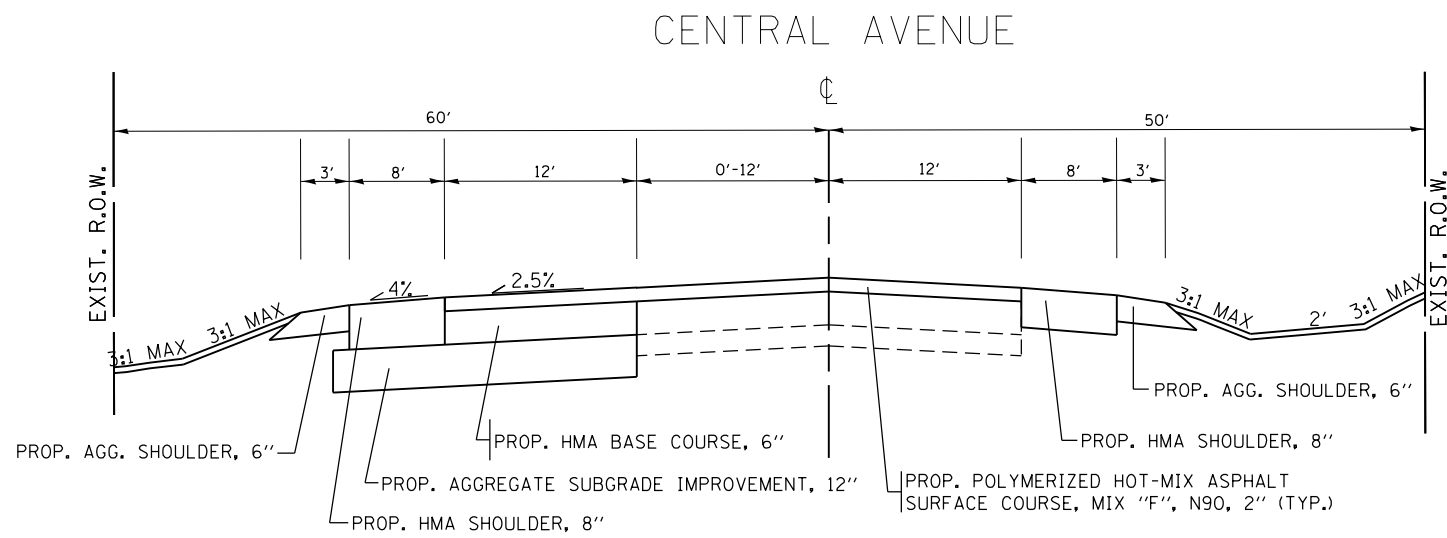

CENTRAL AVE.
STA 96+74 TO STA 100+90
PROPOSED IMPROVEMENT
STAGE 4

FILE NAME =	USER NAME = midyja	DESIGNED -	REVISED -
et:\pwork\pwork\midyja\dms92836\PI56808-staging-Design.dgn		DRAWN -	REVISED -
	PLOT SCALE = 100.0000' / 1" =	CHECKED -	REVISED -
	PLOT DATE = 3/28/2012	DATE -	REVISED -

STATE OF ILLINOIS
DEPARTMENT OF TRANSPORTATION

SUGGESTED STAGING AND TRAFFIC CONTROL
TYPICAL SECTION
US 30 AT CENTRAL AVE.

SCALE: SHEET NO. OF SHEETS STA. TO STA.

F.A.P. RTE.	SECTION	COUNTY	TOTAL SHEETS	SHEET NO.
353	23-N-4	COOK	68	20
CONTRACT NO. 60L21				
ILLINOIS FED. AID PROJECT				