


PROPOSED EMERGENCY VEHICLE PREEMPTORS

EMERGENCY VEHICLE PREEMPTOR	3	4
MOVEMENT	←→	↑↓

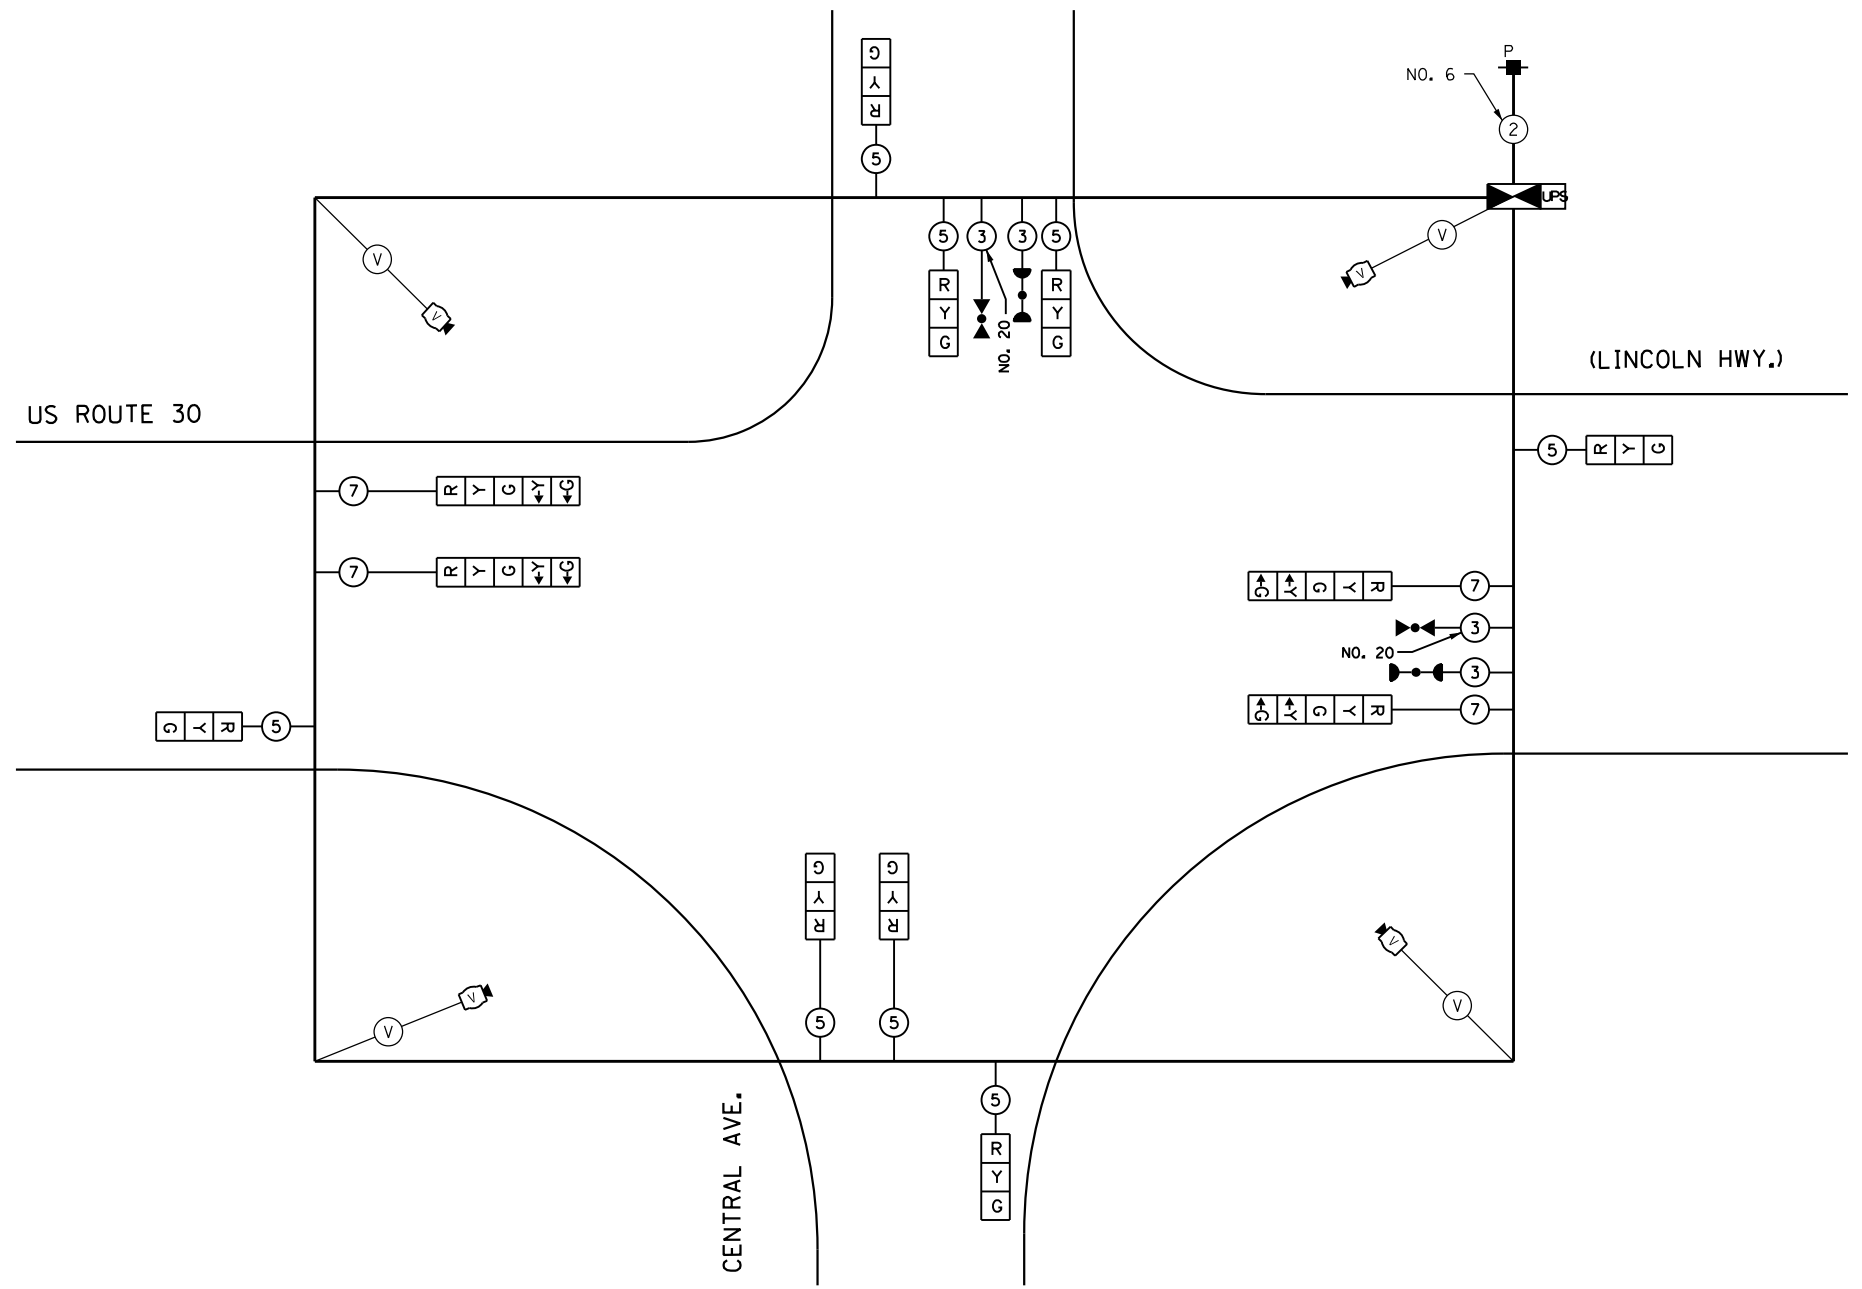

TEMPORARY CABLE PLAN

(NOT TO SCALE)

PRE-STAGE, SI, SII, AND SIII

I.D.O.T. TRAFFIC SIGNAL INSTALLATION ELECTRICAL SERVICE REQUIREMENTS

TYPE	NO LAMPS	WATTAGE		%OPERATION	TOTAL WATTAGE
		INCAND.	LED		
SIGNAL (RED)	12	135	17	0.50	102
(YELLOW)	12	135	25	0.25	75
(GREEN)	12	135	15	0.25	45
ARROW	8	135	12	0.10	9.6
PED. SIGNAL		90	25	1.00	
CONTROLLER	1	100	100	1.00	100
ILLUM. SIGN			25	0.05	
VIDEO SYSTEM	1	150		1.00	150
FLASHER				0.50	
ENERGY COSTS TO:				TOTAL =	481.6

ILLINOIS DEPARTMENT OF TRANSPORTATION
201 WEST CENTER COURT
SCHAUMBURG, ILLINOIS 60196-1096

ENERGY SUPPLY CONTACT: GREGG TRIEMSTRA
PHONE: 708 235-2331
COMPANY: COMED

FILE NAME =	USER NAME = midyja	DESIGNED - PKG	REVISED -
et:\pwork\midyja\midyja\92858\013.US	30 at Central Ave.Temp CD.All Stages.dgn	DRAWN - MAA	REVISED -
	PLOT SCALE = 40.0000 ' / in.	CHECKED - PKG	REVISED -
	PLOT DATE = 3/28/2012	DATE - 02/17/2012	REVISED -

**STATE OF ILLINOIS
DEPARTMENT OF TRANSPORTATION**

**TEMPORARY CABLE PLAN, TEMPORARY PHASE DESIGNATION DIAGRAM,
AND TEMPORARY EMERGENCY VEHICLE PREEMPTION SEQUENCE
US ROUTE 30 (LINCOLN HWY.) AT CENTRAL AVE.**

SCALE: SHEET OF SHEETS STA. TO STA.

F.A.P. RTE.	SECTION	COUNTY	TOTAL SHEETS	SHEET NO.
353	23-N-4	COOK	68	36
CONTRACT NO. 60L21				
ILLINOIS FED. AID PROJECT				