



**RAMP IN LANDSCAPED AREA
SETBACK > 5'**

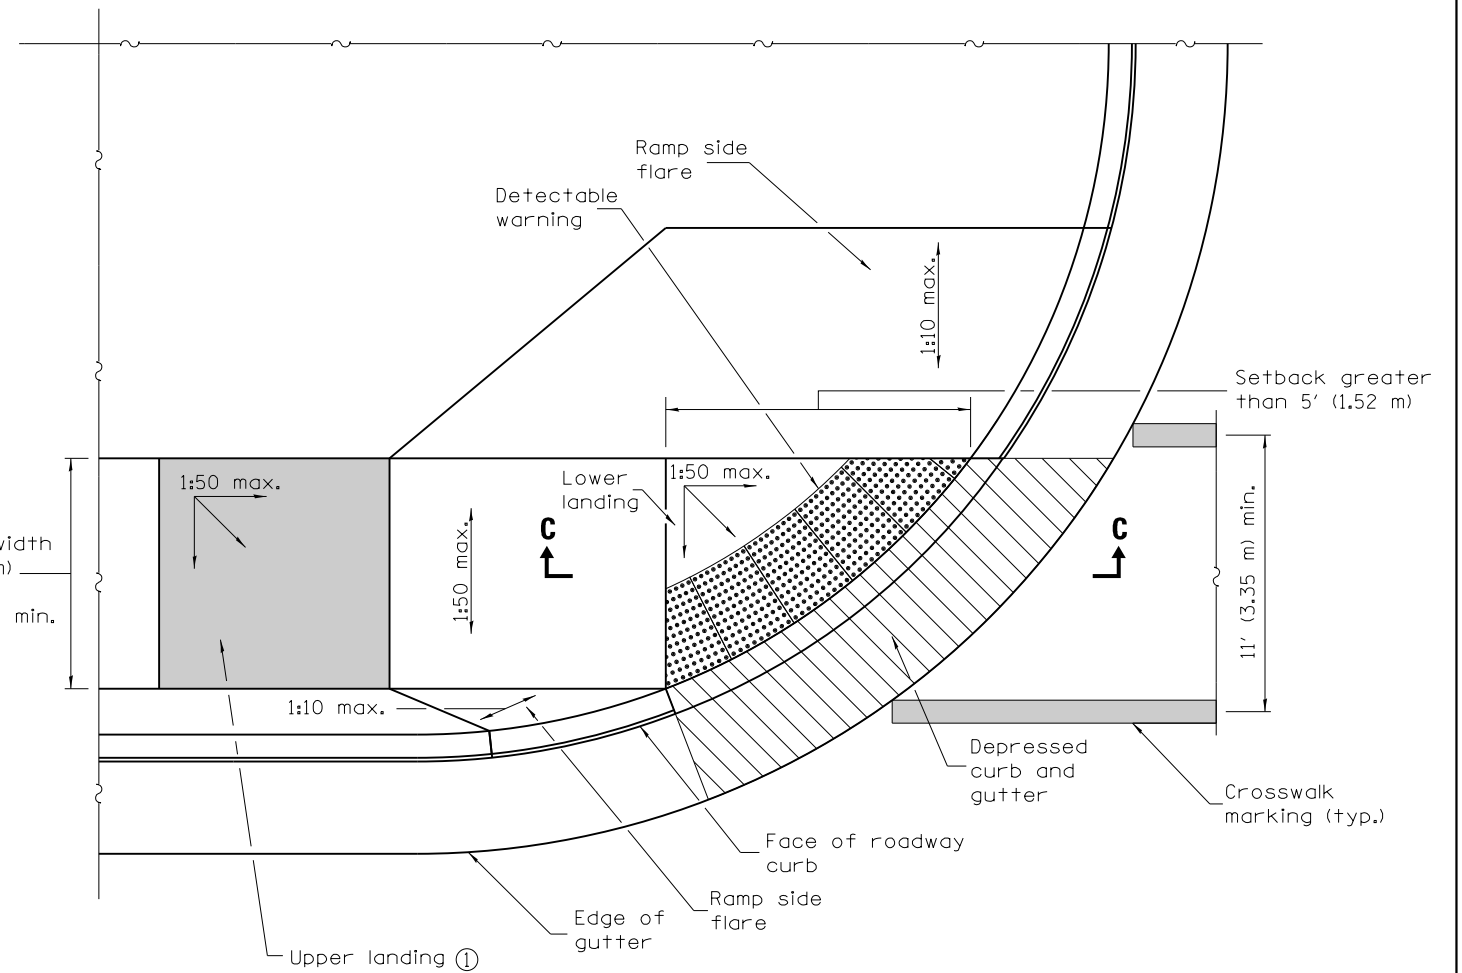

**RAMP IN PAVED AREA
SETBACK > 5'**

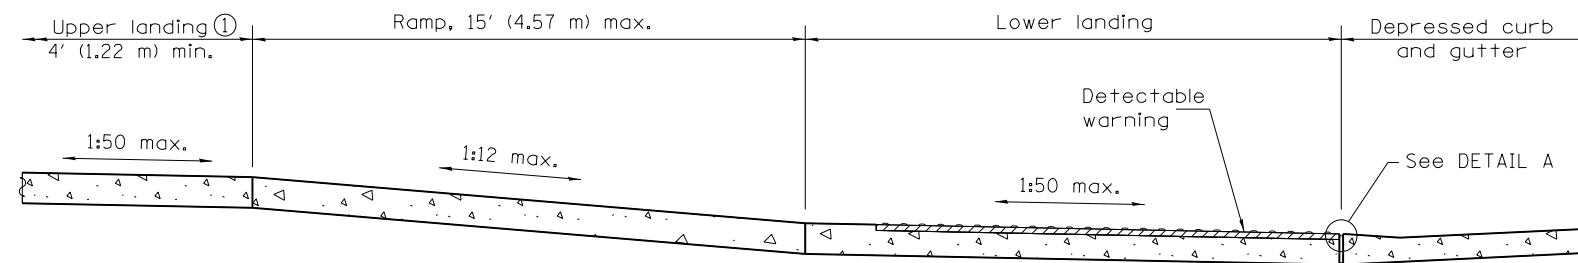

SECTION C-C

① Upper landing not required for ramp slopes flatter than 1:20.

FILE NAME =	USER NAME = midyja	DESIGNED -	REVISED -
et:\pw\work\p1dot\midyja\dms92836\p156808-Design.dgn		DRAWN -	REVISED -
		CHECKED -	REVISED -
		DATE -	REVISED -

**STATE OF ILLINOIS
DEPARTMENT OF TRANSPORTATION**

**PERPENDICULAR CURB RAMPS
FOR SHARED PATH**

SCALE: SHEET NO. 2 OF 2 SHEETS STA. TO STA.

F.A.P. RTE.	SECTION	COUNTY	TOTAL SHEETS	SHEET NO.
353	23-N-4	COOK	68	47
CONTRACT NO. 60L21				
ILLINOIS FED. AID PROJECT				