


FINAL SURVEY NO.	SURVEYED PLOTTED TEMPLATE AREAS CHECKED	BY	DATE

ORIGINAL SURVEY NO.	SURVEYED PLOTTED TEMPLATE AREAS CHECKED	BY	DATE

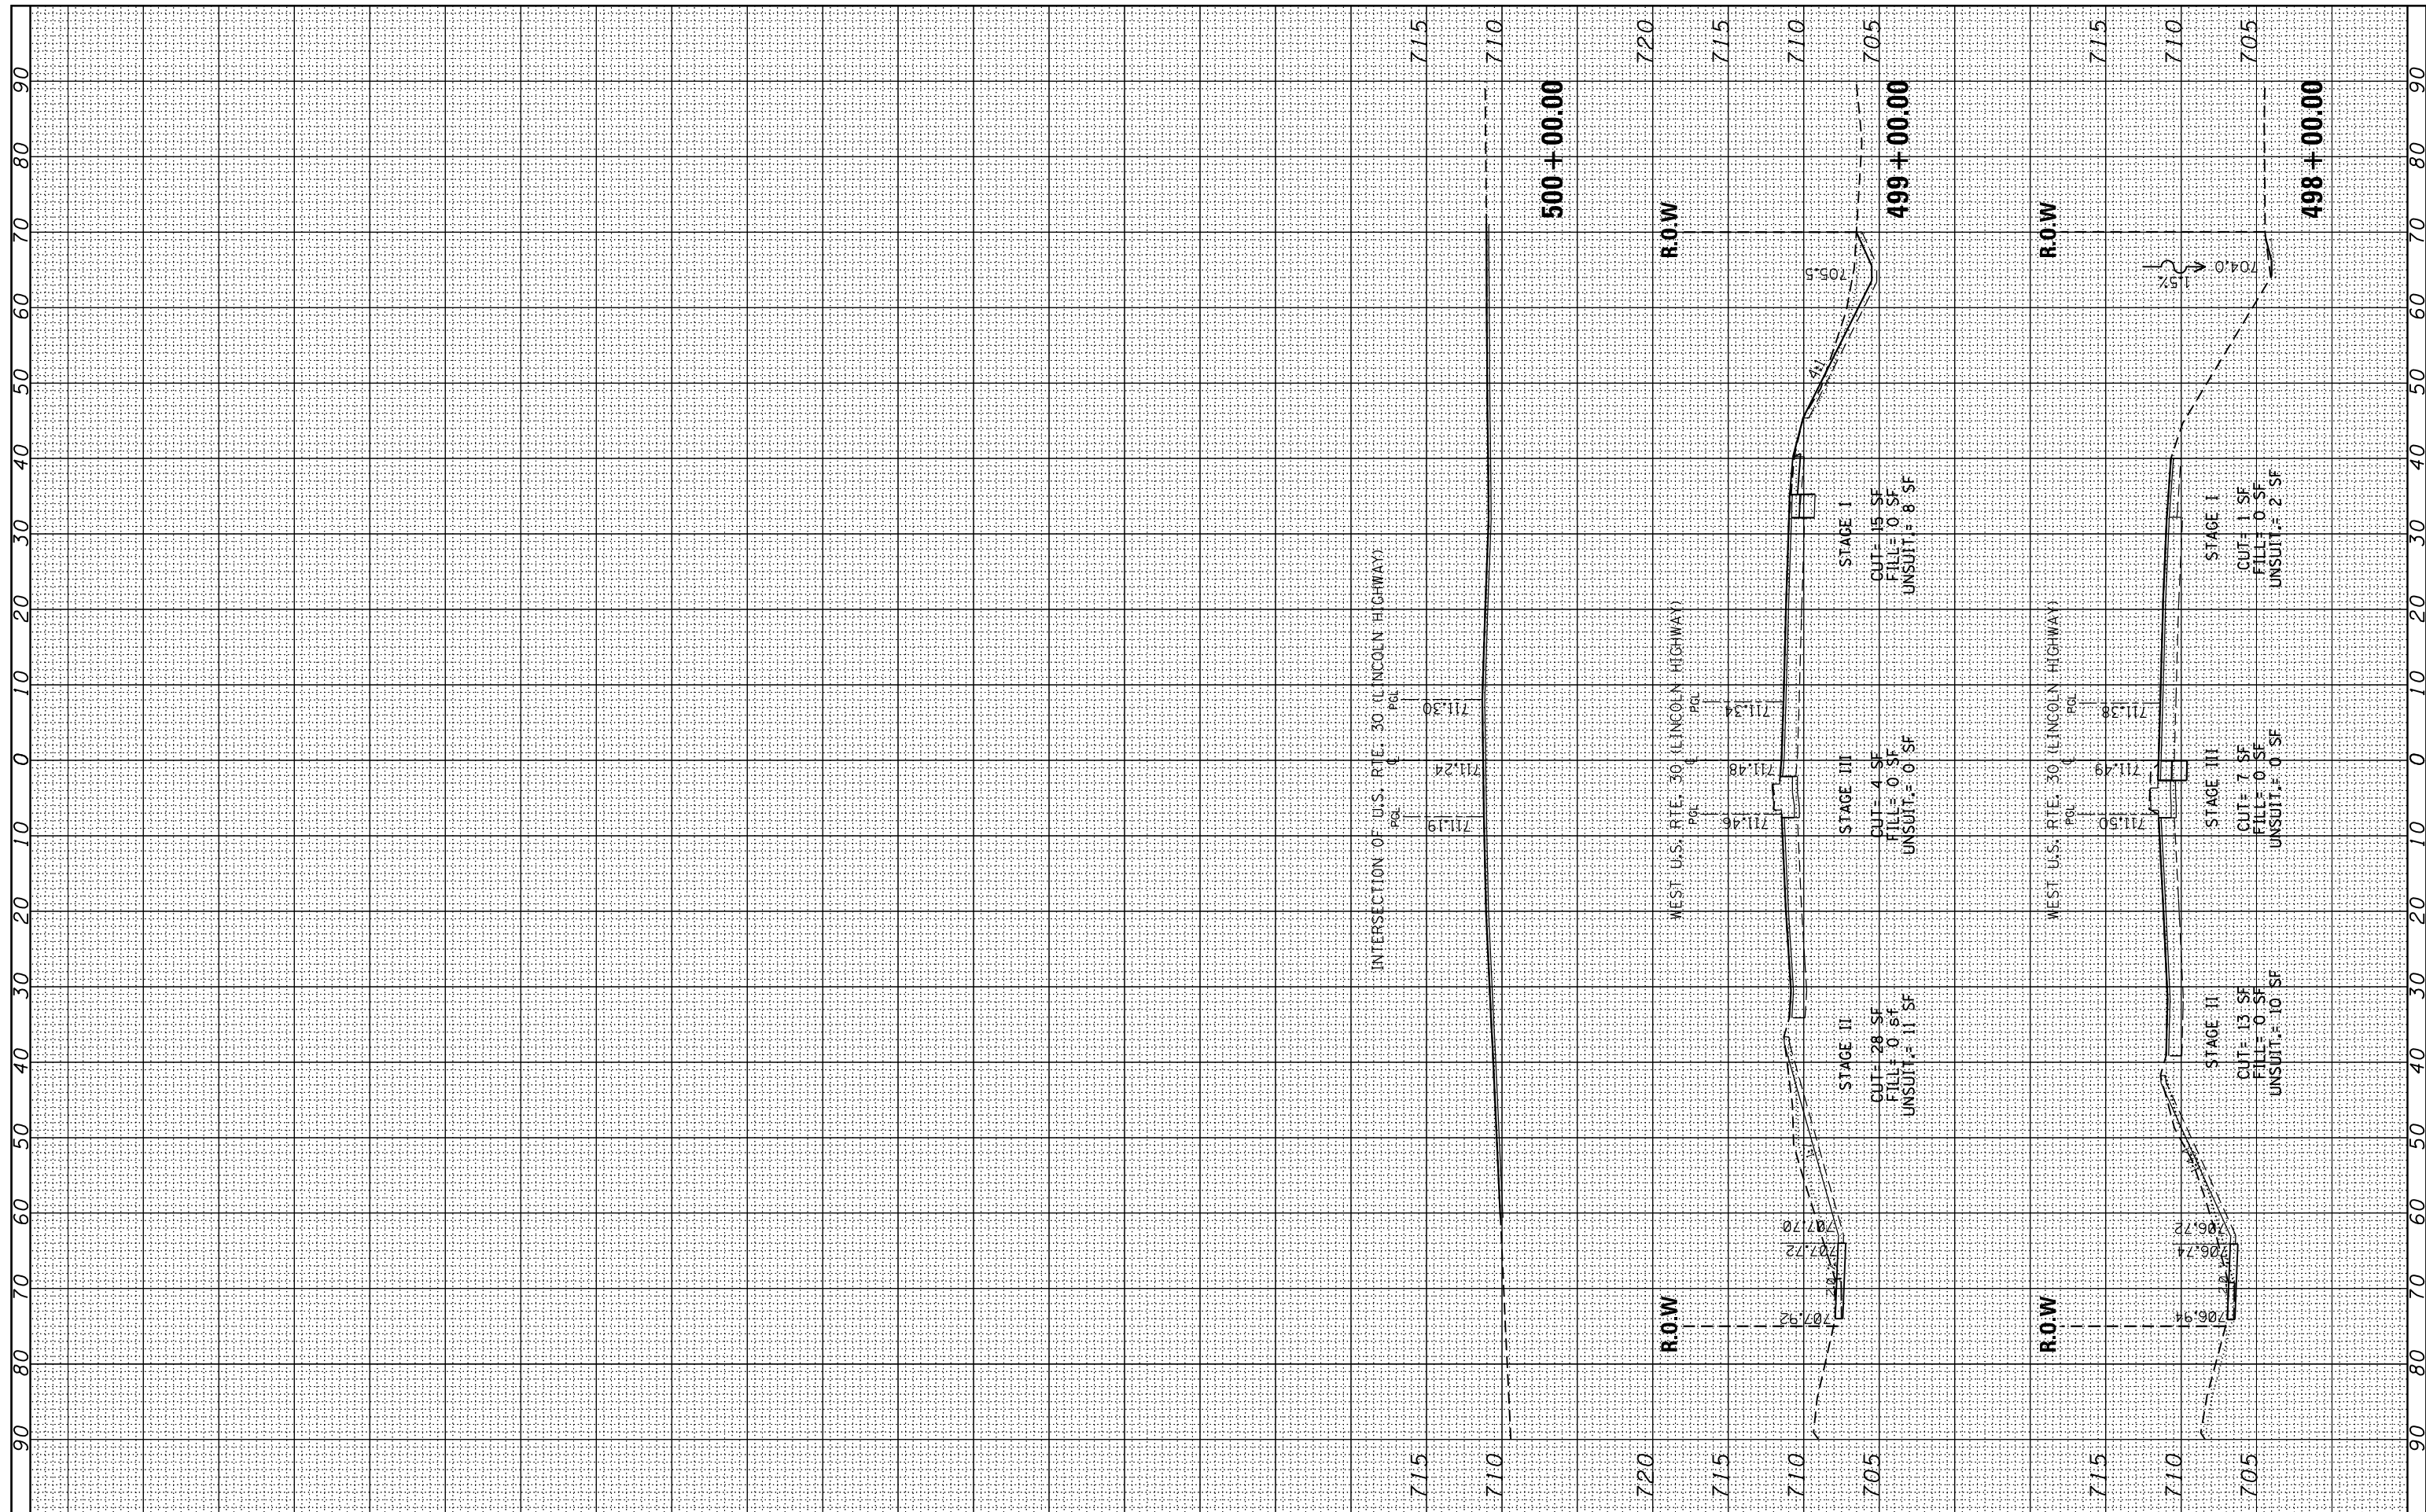

FILE NAME =
 es:\pw_work\pwwork\midjje\dms92836\156808-sht-ssht-US30W-Design.dgn

USER NAME = midjje
 DESIGNED -
 DRAWN -
 PLOT SCALE = 20.0000' / in.
 CHECKED -
 PLOT DATE = 3/28/2012
 DATE -

REVISED -
 REVISED -
 REVISED -
 REVISED -

**STATE OF ILLINOIS
 DEPARTMENT OF TRANSPORTATION**

**CROSS SECTIONS
 U.S. RTE. 30 AT CENTRAL RD.**
 SCALE: SHEET NO. OF SHEETS STA. 498+00.00 TO STA. 500+00.00

F.A.P. RTE. 353	SECTION 23-N-4	COUNTY COOK	TOTAL SHEETS 68	SHEET NO. 63
FED. ROAD DIST. NO. ILLINOIS FED. AID PROJECT			CONTRACT NO. 60L21	