


EXISTING TYPICAL SECTION
IL 50 (CICERO AVE.)
STA. 506+80 TO STA. 544+44

LEGEND:

- ① EXISTING HMA SURFACE (6" TO 8-1/2")
- ② EXISTING P.C.C. PAVEMENT, 10"
- ③ EXISTING CURB AND GUTTER - TYPE B-6.24
- ④ EXISTING HMA PAVEMENT REMOVAL OR EXISTING P.C.C. SIDEWALK REMOVAL
- ⑤ PROPOSED P.C.C. SIDEWALK, 5"
- ⑥ PROPOSED COMB. CONC. C&G REMOVAL AND REPLACEMENT

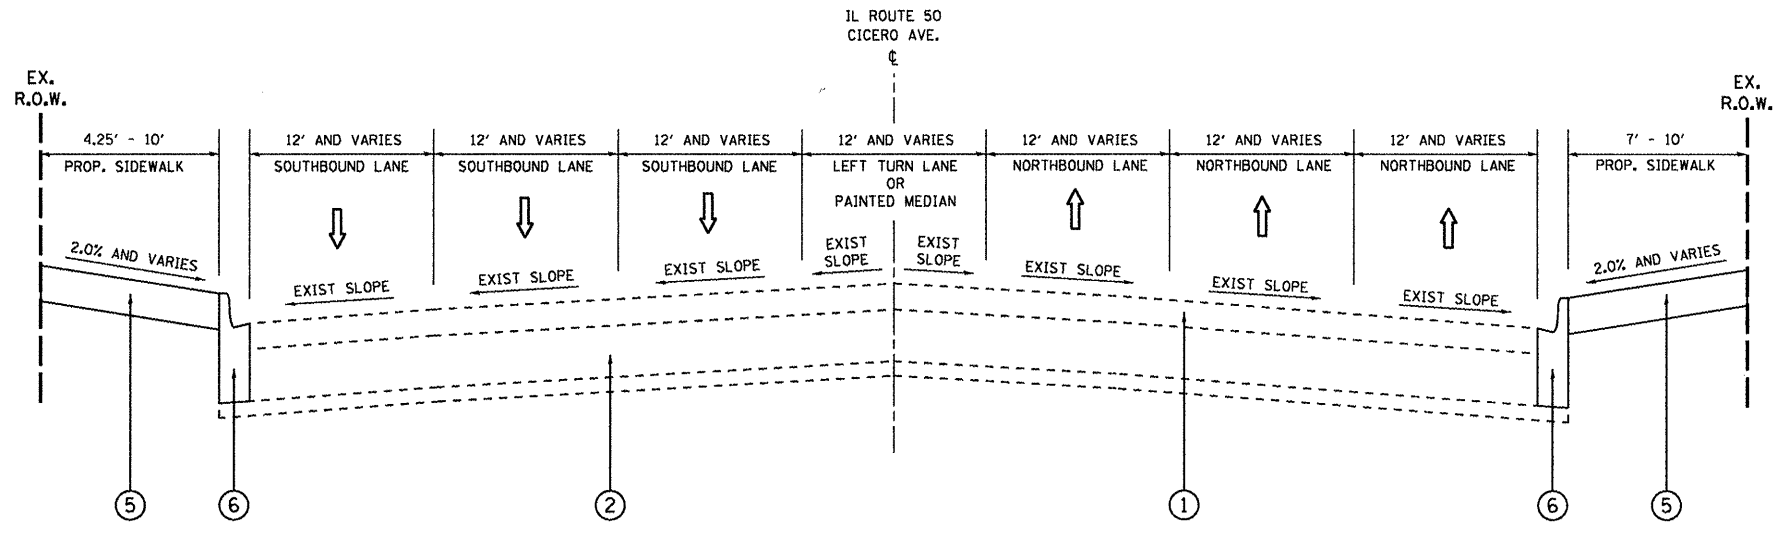

PROPOSED TYPICAL SECTION
IL 50 (CICERO AVE.)
STA. 506+80 TO STA. 544+44

FILE NAME =	USER NAME = rothenbergmp	DESIGNED -	REVISED -	STATE OF ILLINOIS DEPARTMENT OF TRANSPORTATION	IL RTE. 50 (CICERO AVE.) - (34TH STREET TO PERSHING ROAD) EXISTING AND PROPOSED TYPICAL SECTIONS	F.A.P. RTE.:	SECTION	COUNTY	TOTAL SHEETS	SHEET NO.
et\pw_work\p\rdot\rothenbergmp\0150229	P111109-shr-xssht-150-Design.dgn	DRAWN -	REVISED -			350	2010-050-1	COOK	44	5
	PLOT SCALE = 100.0000' / in.	CHECKED -	REVISED -			CONTRACT NO. 60L26				
	PLOT DATE = 2/1/2012	DATE -	REVISED -			SCALE:	SHEET NO. OF SHEETS	STA. TO STA.	FED. ROAD DIST. NO. 1 ILLINOIS FED. AID PROJECT	