


**NOTE:**  
 THE ENVIRONMENTAL FIRM IS REQUIRED TO CONTINUOUSLY MONITOR FOR WORKER PROTECTION AND SOIL CONTAMINATION AT SEVERAL AREAS. SEE SPECIAL PROVISION AND SUPPLEMENTAL SPECIFICATIONS FOR DETAILS.

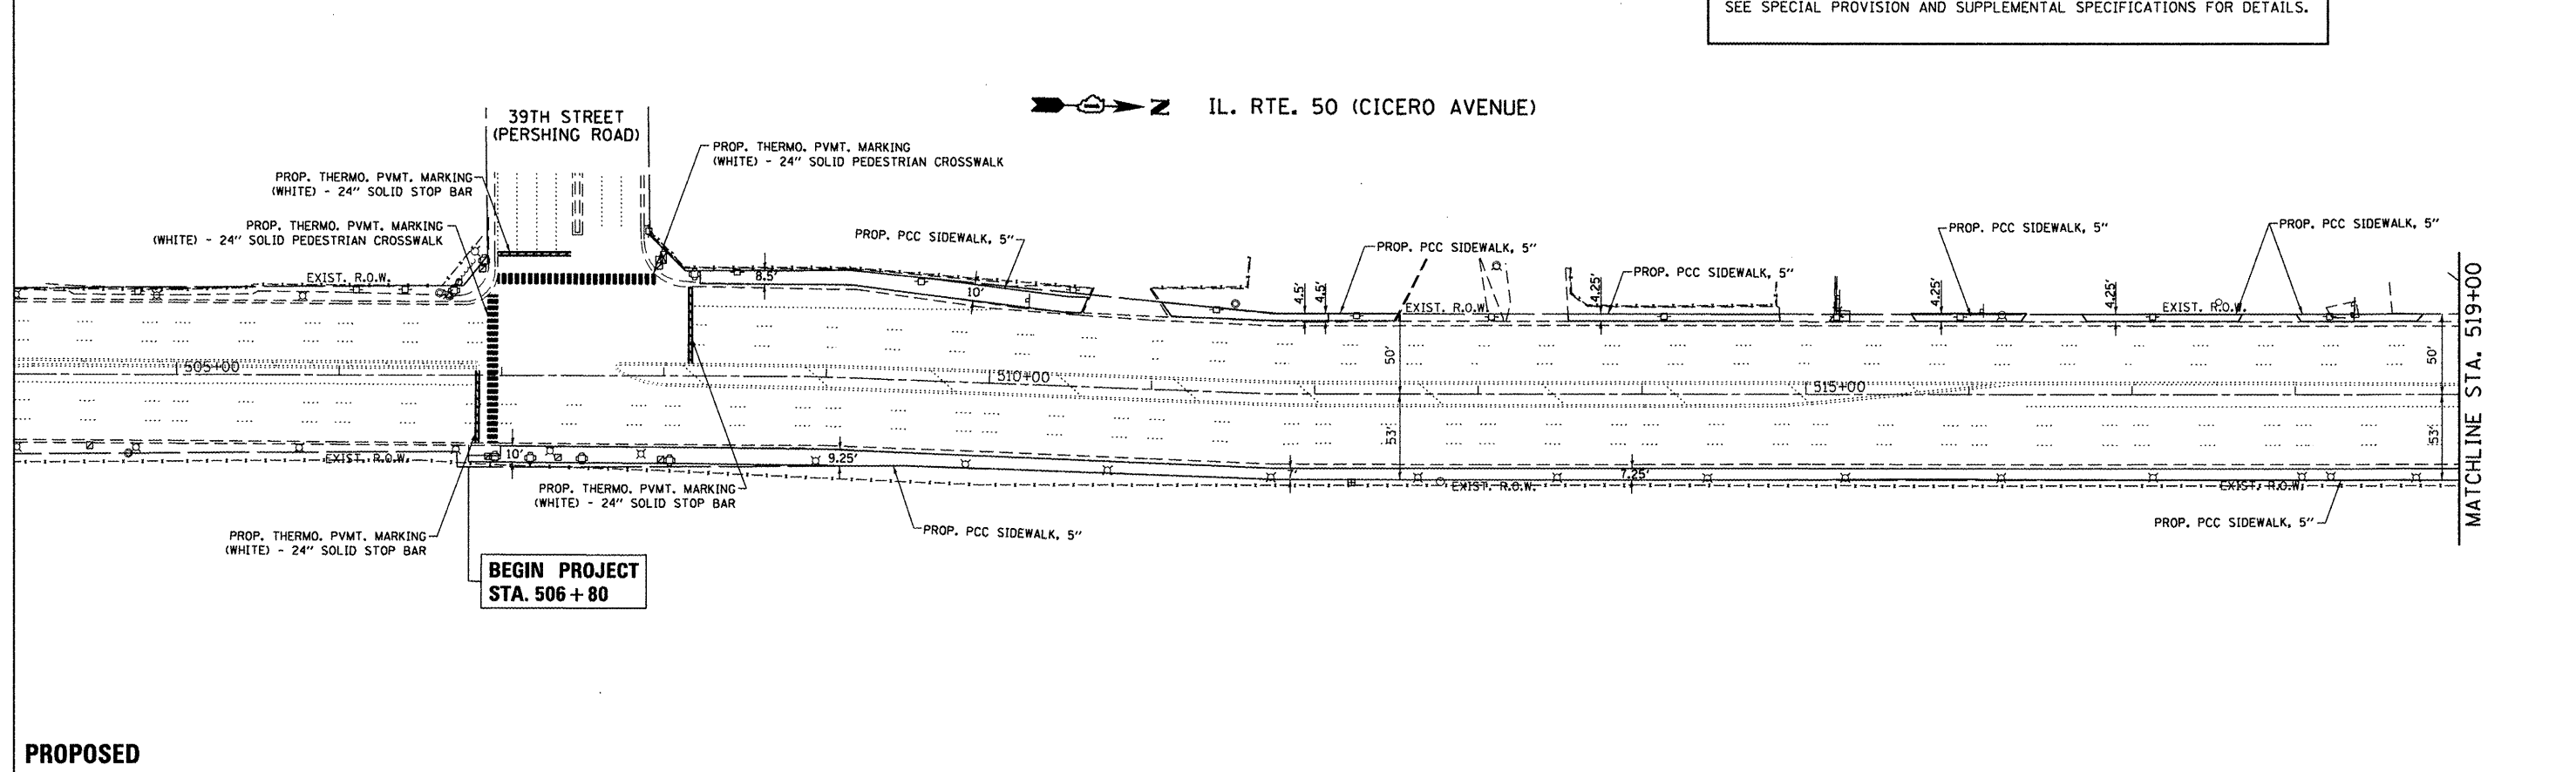

FILE NAME = P111109-shr-plan1.dgn	USER NAME = rothenbergmp	DESIGNED -	REVISED -	STATE OF ILLINOIS DEPARTMENT OF TRANSPORTATION	EXISTING & PROPOSED ROADWAY PLAN IL. ROUTE 50 (CICERO AVENUE) (34TH STREET TO PERSHING ROAD)	F.A.P. RTE.	SECTION	COUNTY	TOTAL SHEETS	SHEET NO.
	PLT SCALE = 1/8" = 1'-0"	DRAWN -	REVISED -			350	2010-050-1	COOK	44	8
	PLT DATE = 5/15/2012	CHECKED -	REVISED -	SCALE: 1" = 50'	SHEET NO. OF SHEETS	STA. 504+00.00 TO STA. 519+00.00		CONTRACT NO. 60L26		
		DATE -	REVISED -			ILLINOIS FED. AID PROJECT				