


FINAL SURVEY NO.	SURVEYED	BY	DATE
NOTE BOOK NO.	PLOTTED		
	TEMPLATE		
	AREAS CHECKED		

ORIGINAL SURVEY NO.	SURVEYED	BY	DATE
NOTE BOOK NO.	PLOTTED		
	TEMPLATE		
	AREAS CHECKED		

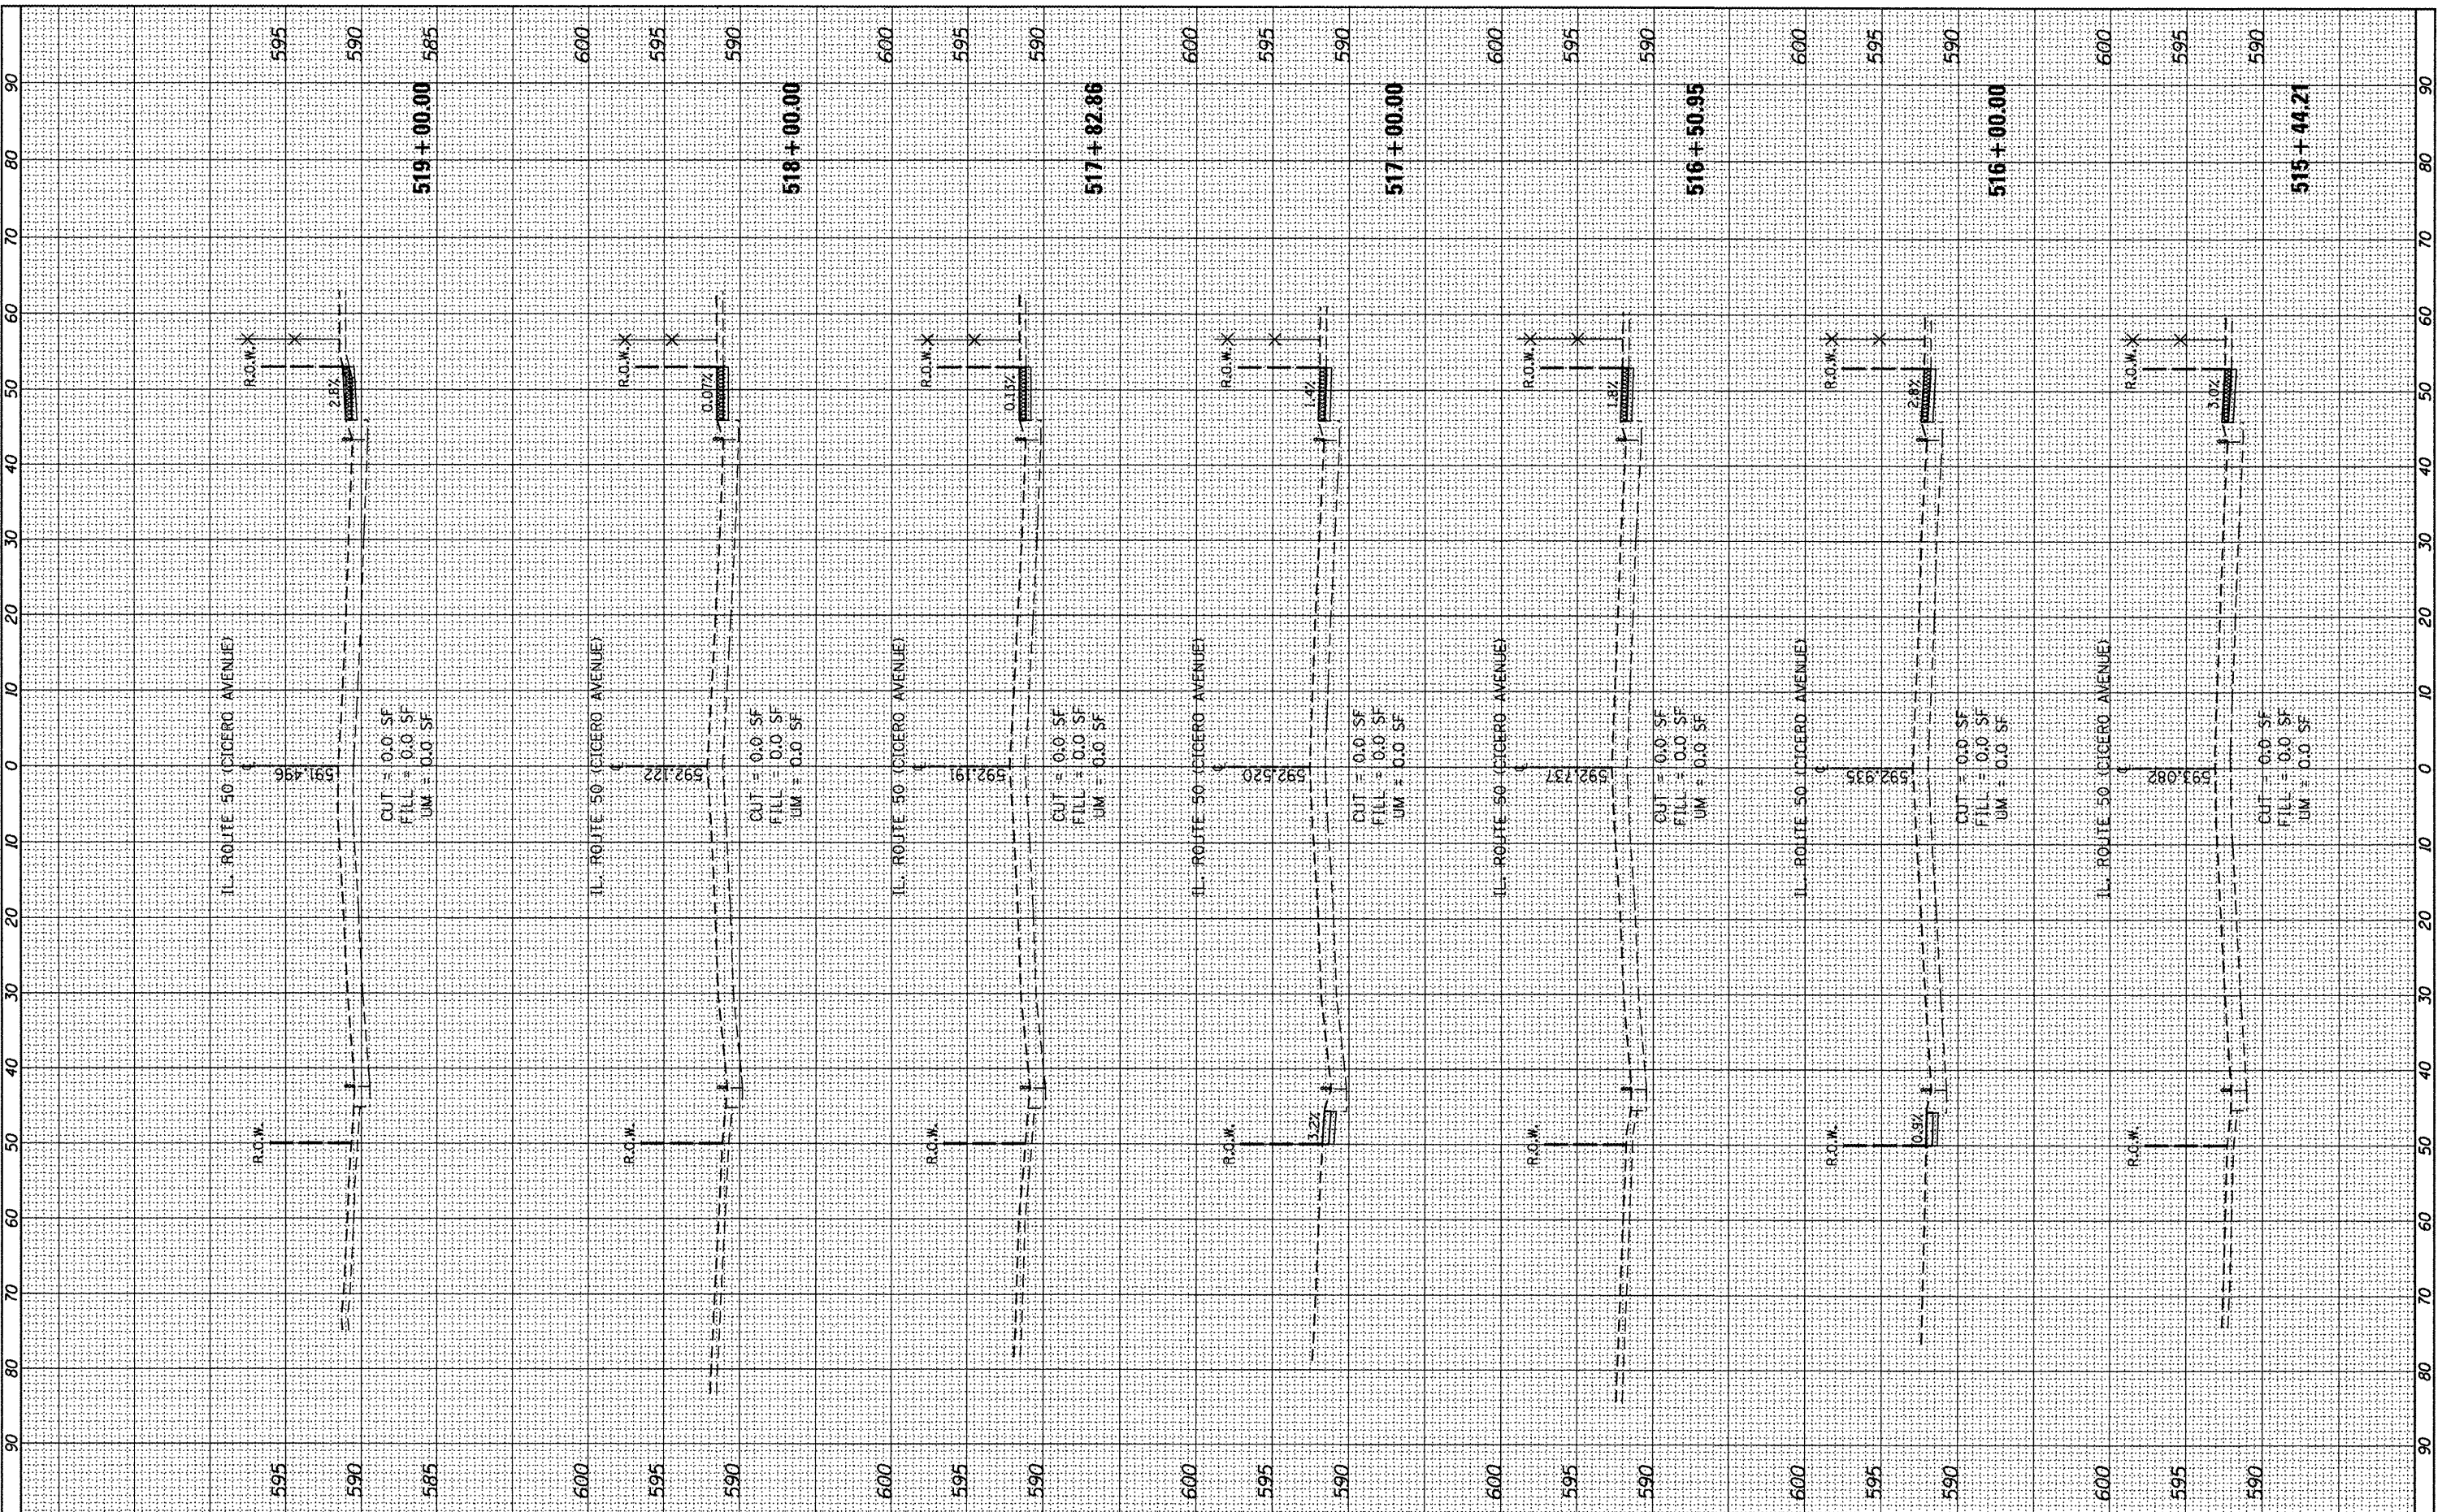

FILE NAME =	USER NAME = rothenbergmp	DESIGNED -	REVISED -	STATE OF ILLINOIS DEPARTMENT OF TRANSPORTATION	IL RTE. 50 (CICERO AVE.) - (34TH STREET TO PERSHING ROAD) CROSS SECTIONS	F.A.P. RTE. 350	SECTION 2010-050-1	COUNTY COOK	TOTAL SHEETS 44	SHEET NO. 39	
CONTRACT NO. 60L26	SCALE: SHEET NO. OF SHEETS STA. 515+44.21 TO STA. 519+00.00	DRAWN -	REVISED -			FED. ROAD DIST. NO. 1 ILLINOIS FED. AID PROJECT					
		CHECKED -	REVISED -								
		DATE -	REVISED -								