


FINAL SURVEY	BY	DATE
SURVEYED		
NOTE BOOK		
NO.		
TEMPERATURE		
AREAS		
CHECKED		

ORIGINAL SURVEY	BY	DATE
SURVEYED		
NOTE BOOK		
NO.		
TEMPERATURE		
AREAS		
CHECKED		

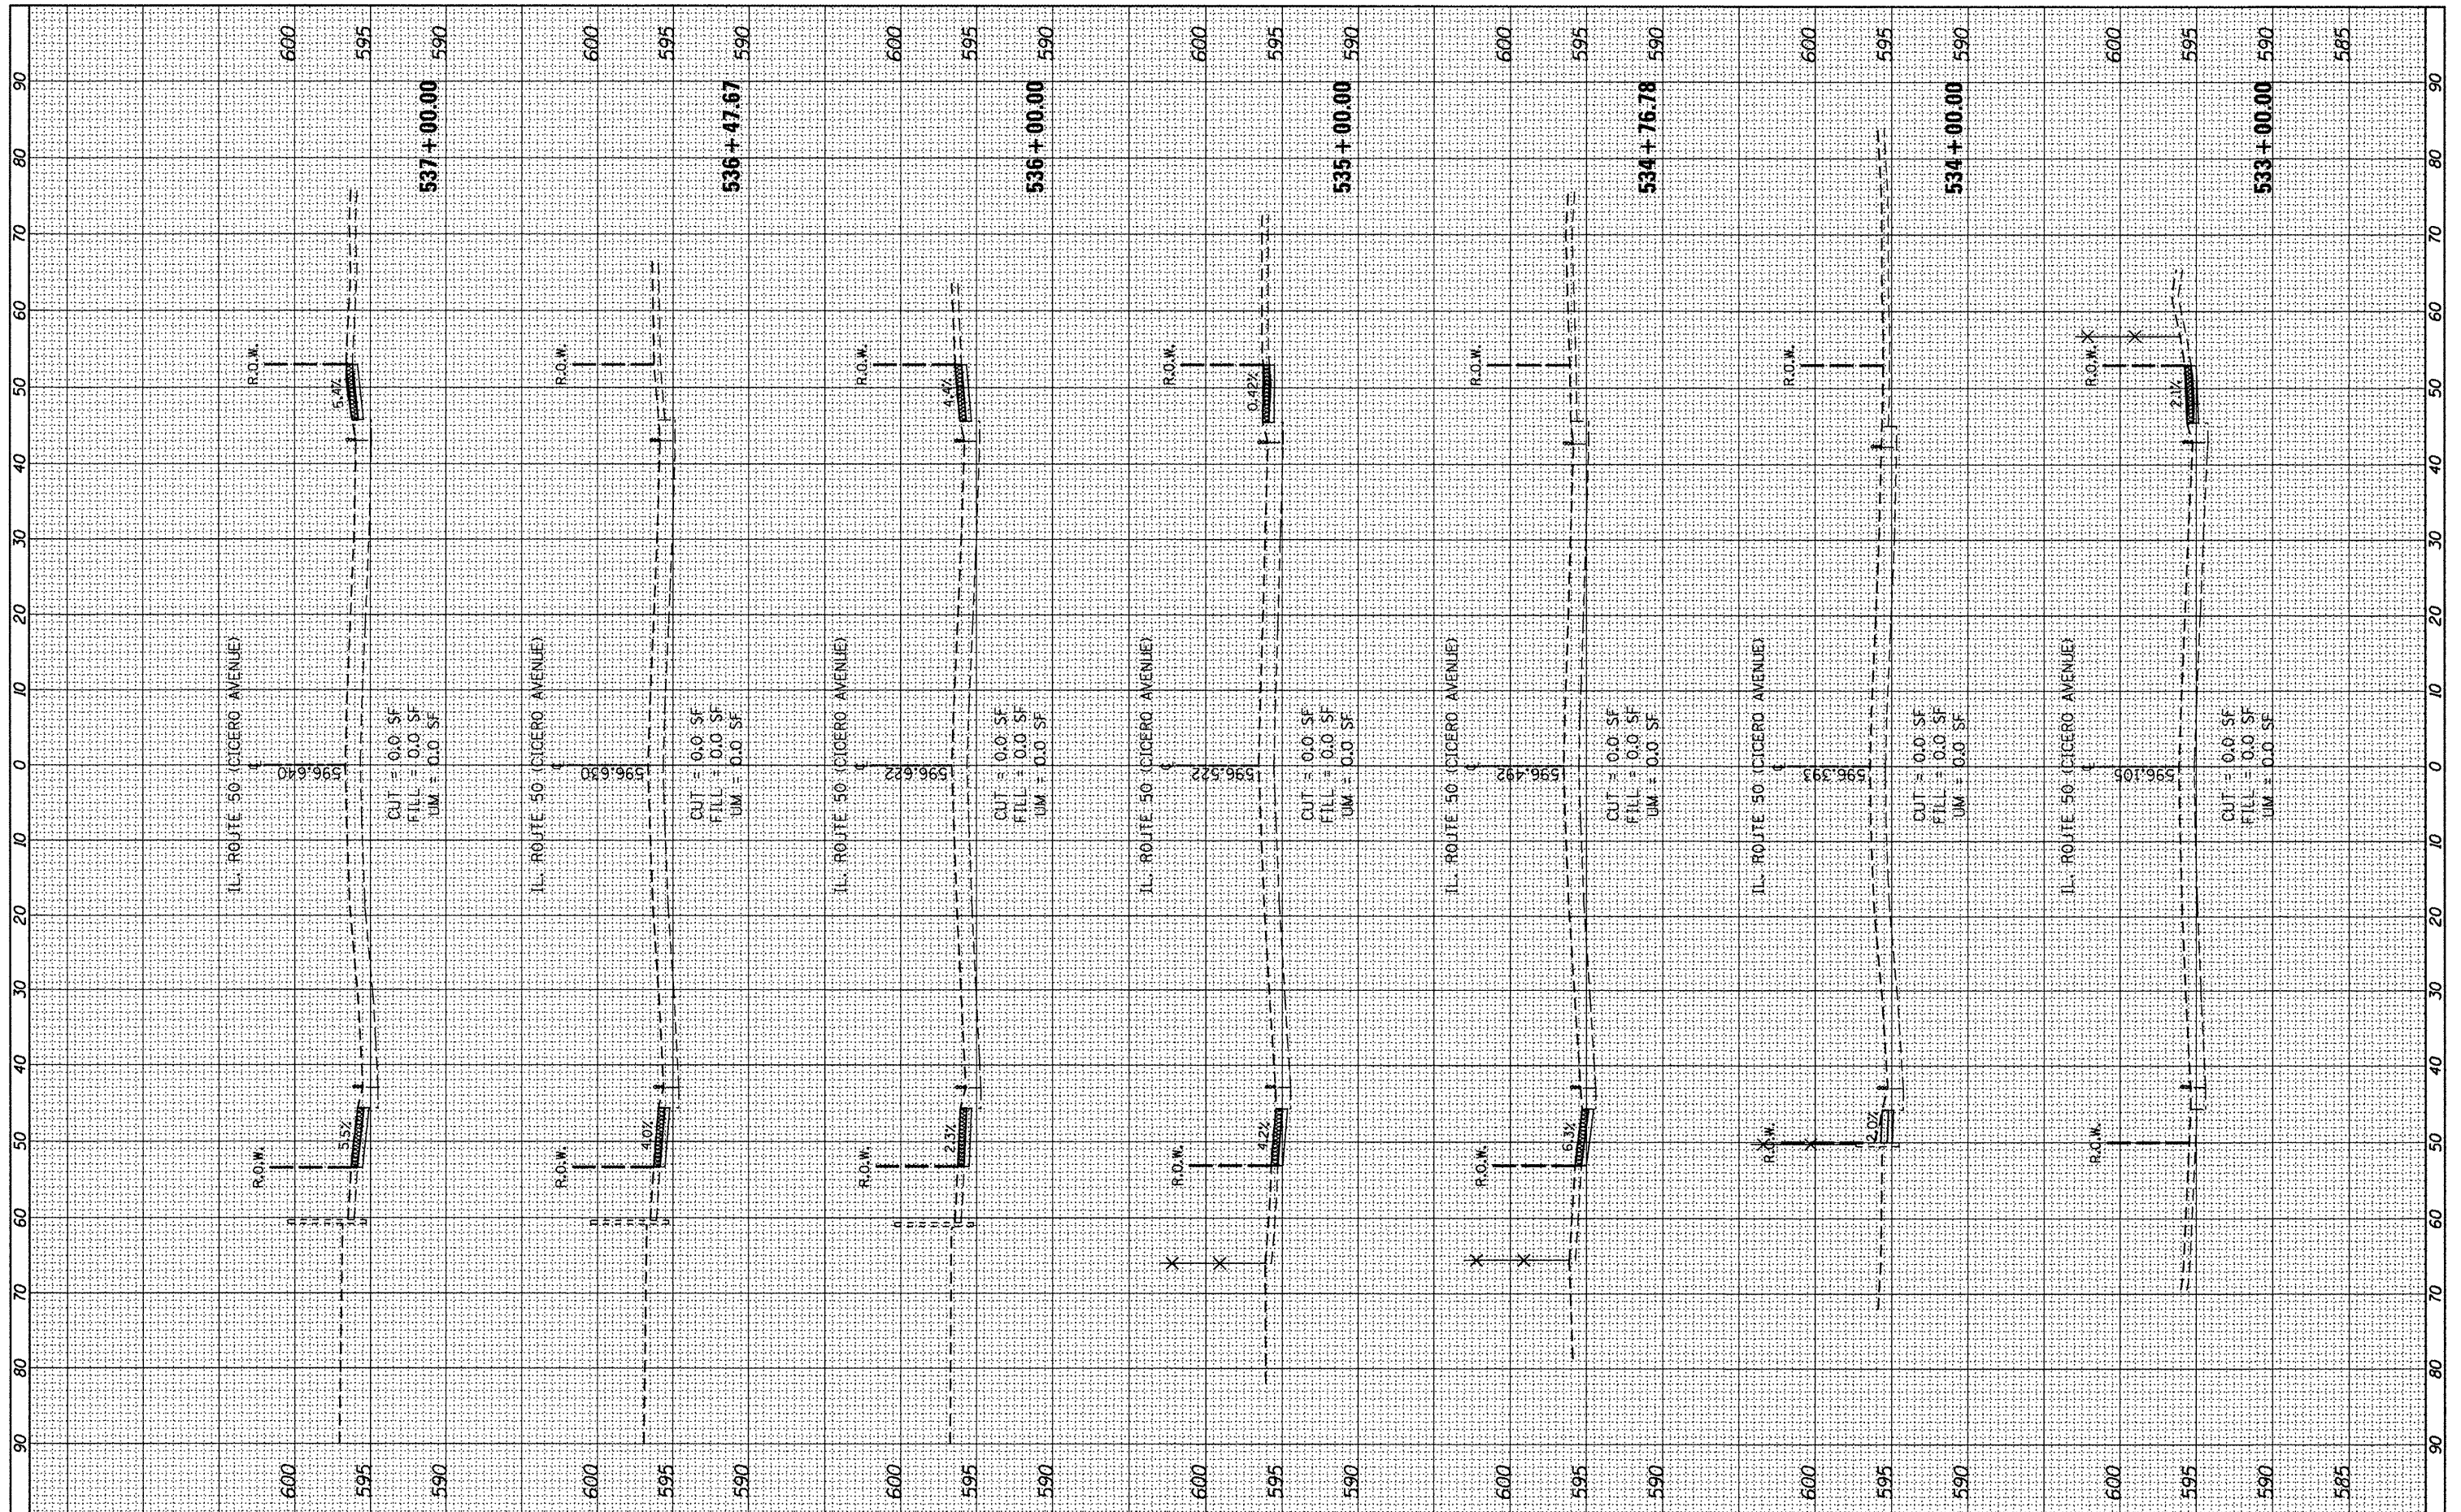

FILE NAME =
c:\p\work\p\dot\rothanbergmp\d0150229\p11118

USER NAME = rothanbergmp
sht-xasht-1158-Design.dgn
PLOT SCALE = 20.0000' / in.
PLOT DATE = 5/15/2012

DESIGNED -
DRAWN -
CHECKED -
DATE -

REVISED -
REVISED -
REVISED -
REVISED -

STATE OF ILLINOIS
DEPARTMENT OF TRANSPORTATION

IL RTE. 50 (CICERO AVE.) - (34TH STREET TO PERSHING ROAD)
CROSS SECTIONS

SCALE: SHEET NO. OF SHEETS STA. 533+00.00 TO STA. 537+00.00

F.A.R. RTE.	SECTION	COUNTY	TOTAL SHEETS	SHEET NO.
350	2010-050-1	COOK	44	42
FED. ROAD DIST. NO. 1 ILLINOIS FED. AID PROJECT			CONTRACT NO. 60L26	