


8/4/2011 4:11:19 PM G:\NENG\06E-5325-02 01 Various Structure\TASK ORDERS\TK-11\_Herlem\CAD\Structure\_Sht\DI60M71-Sht-District\_Details.dgn

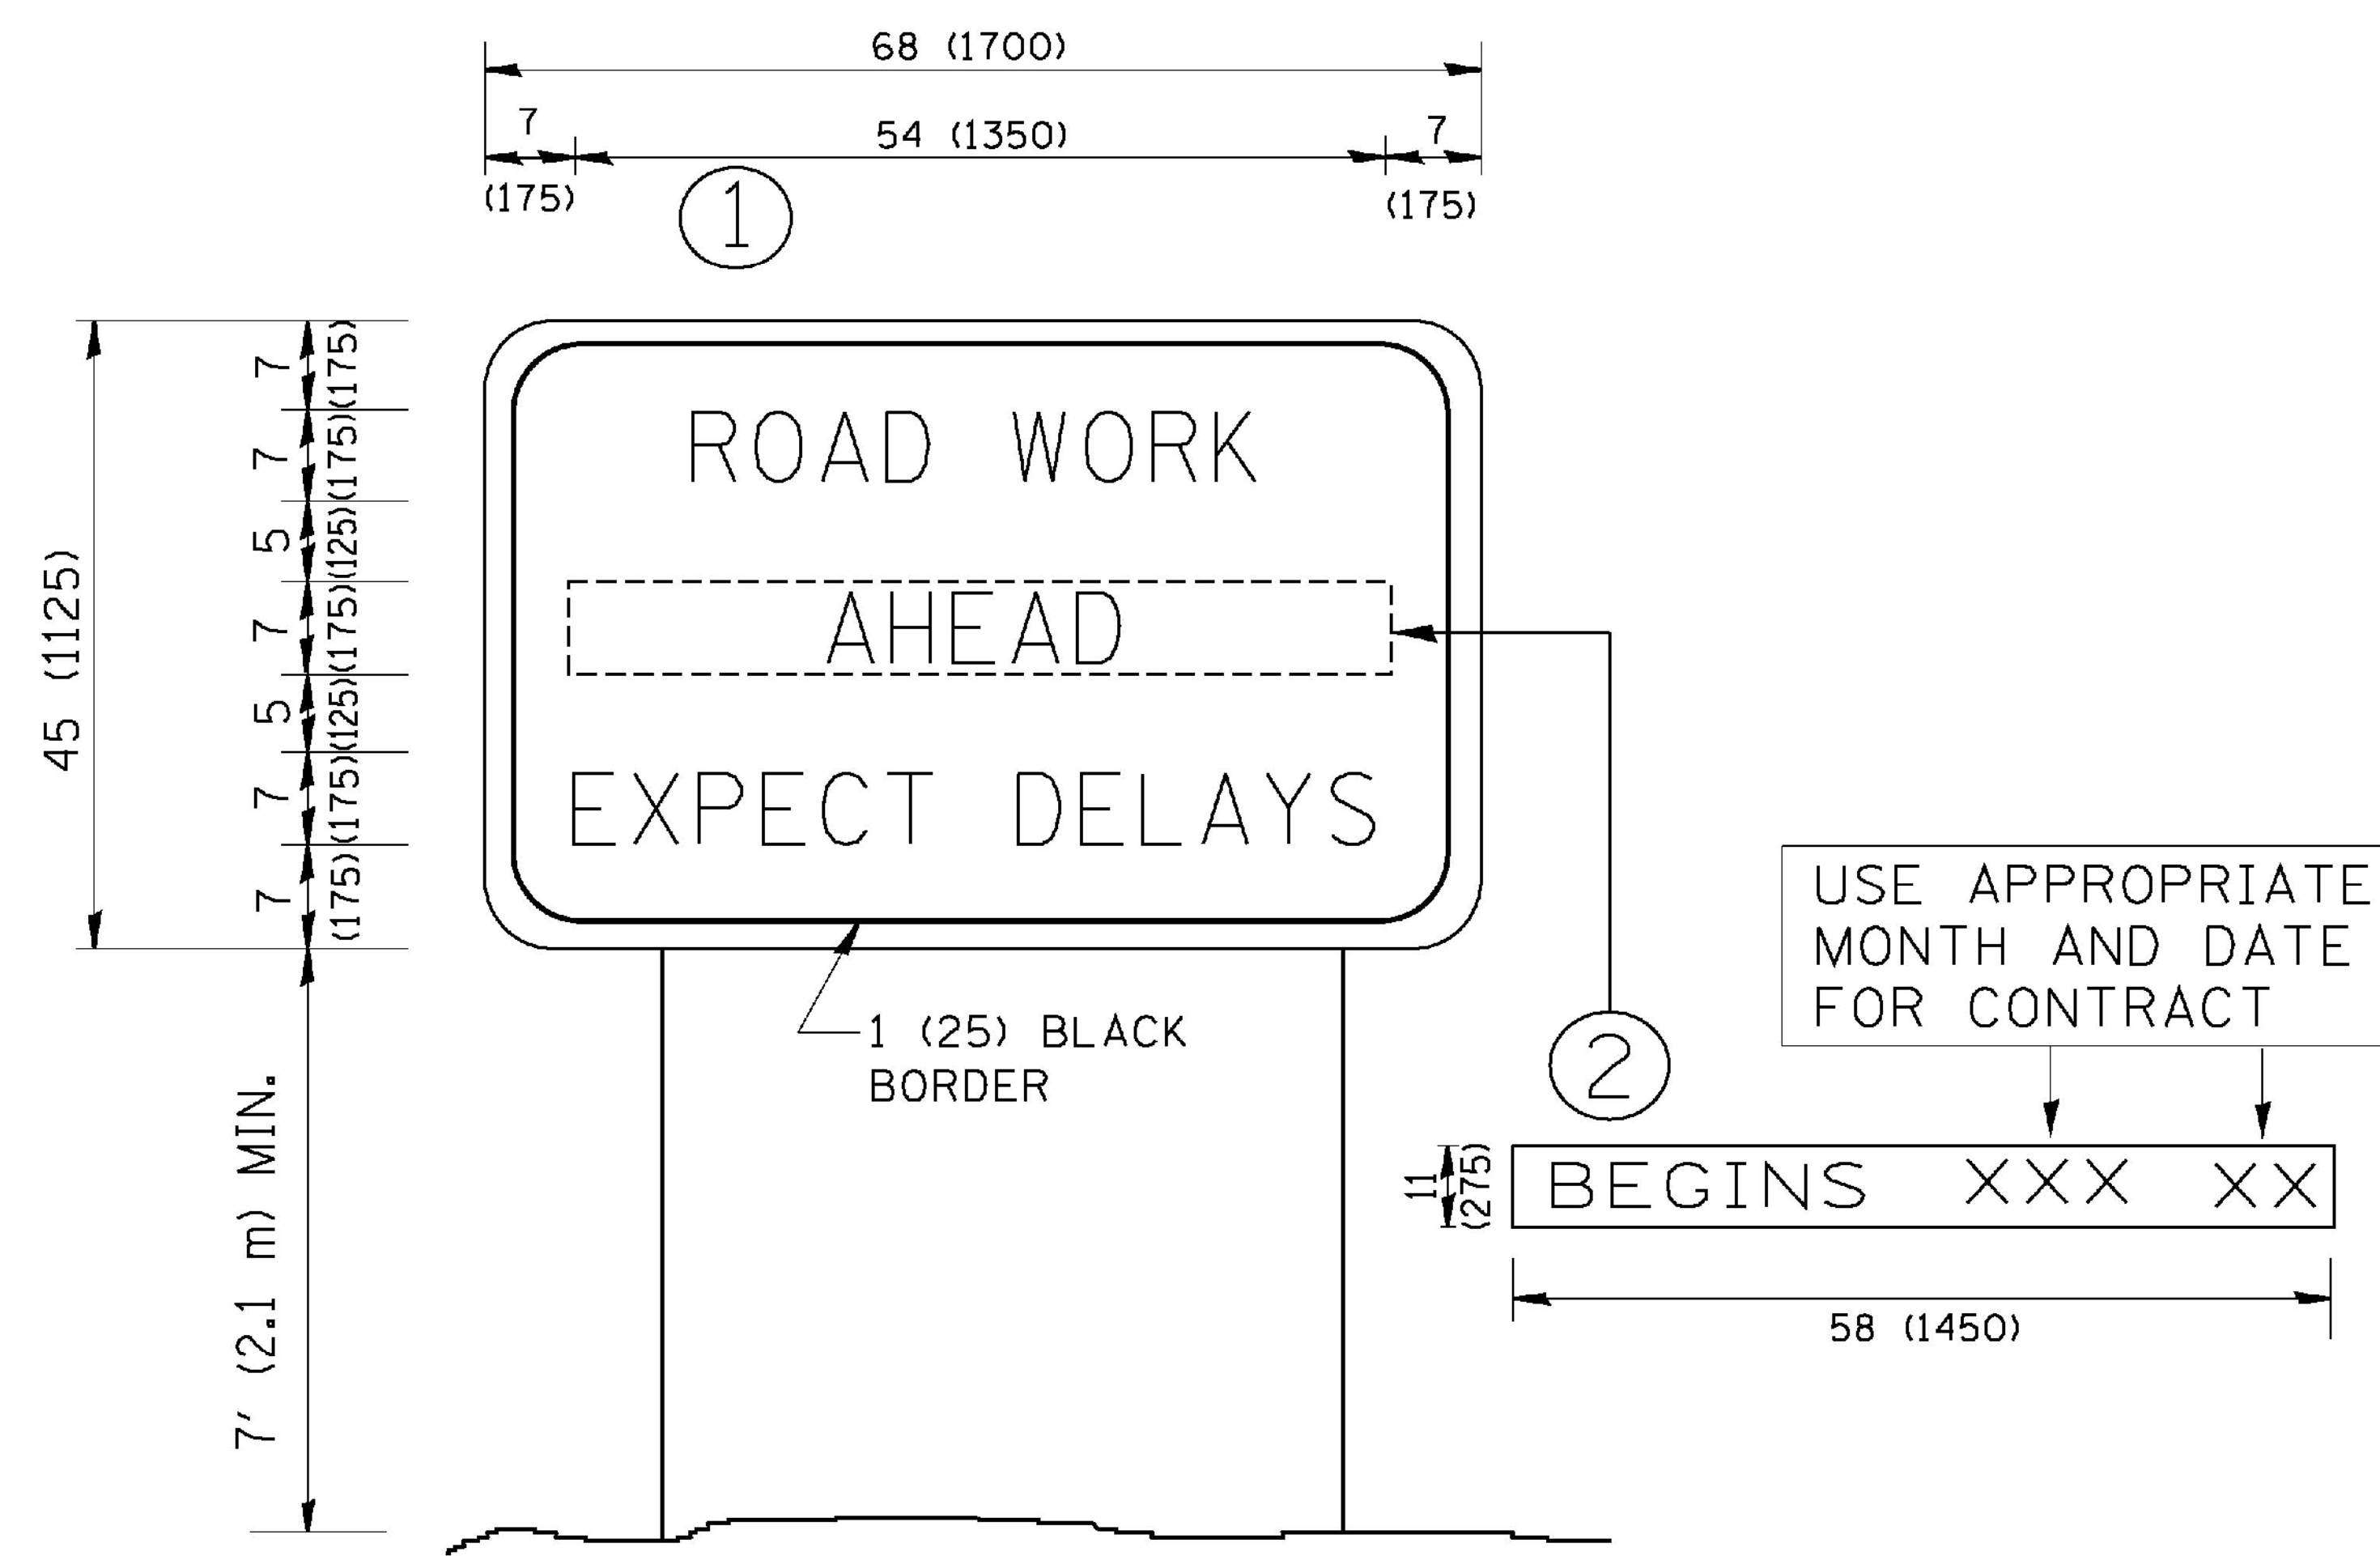

**NOTES:**

1. USE BLACK LETTERING ON ORANGE BACKGROUND.
2. ERECT SIGNS IN ADVANCE OF THE LOCATION FOR THE "ROAD CONSTRUCTION AHEAD" SIGN AT LOCATIONS AS DIRECTED BY THE ENGINEER.
3. ERECT SIGN ① WITH INSTALLED PANEL ② ONE WEEK PRIOR TO THE START OF CONSTRUCTION.
4. REMOVE PANEL ② SOON AFTER THE START OF CONSTRUCTION.
5. SEE SPECIAL PROVISION FOR "TEMPORARY INFORMATION SIGNING" FOR ADDITIONAL INFORMATION.
6. ONE SIGN ASSEMBLY EQUALS 25.70 SQ. FT. (2.3 SQ. M.)
7. SHALL BE PAID FOR AS TEMPORARY INFORMATION SIGNING.

ALL DIMENSIONS ARE IN INCHES (MILLIMETERS) UNLESS OTHERWISE SHOWN.



USER NAME = gagliano	DESIGNED -	REVISED - R. MIRS 09-15-97
	CHECKED -	REVISED - R. MIRS 12-11-97
PLOT SCALE = 50.000' / IN.	DRAWN -	REVISED - T. RAMMACHER 02-02-99
PLOT DATE = 8/4/2010	CHECKED -	REVISED - C. JUCIUS 01-31-07

STATE OF ILLINOIS  
DEPARTMENT OF TRANSPORTATION

SCALE: NONE	<b>ARTERIAL ROAD INFORMATION SIGN</b>	
	SHEET NO. 1 OF 1 SHEETS	

F.A.P. RTE.	SECTION	COUNTY	TOTAL SHEETS	SHEET NO.
348	3127-2-SB-I	COOK	19	18
<b>TC-22</b>			CONTRACT NO. 60M71	
FED. ROAD DIST. NO. 1 ILLINOIS FED. AID PROJECT				