



LOCATION 28  
IL-56 - EAST OF GALENA BLVD AT THE BIKE PATH BRIDGE

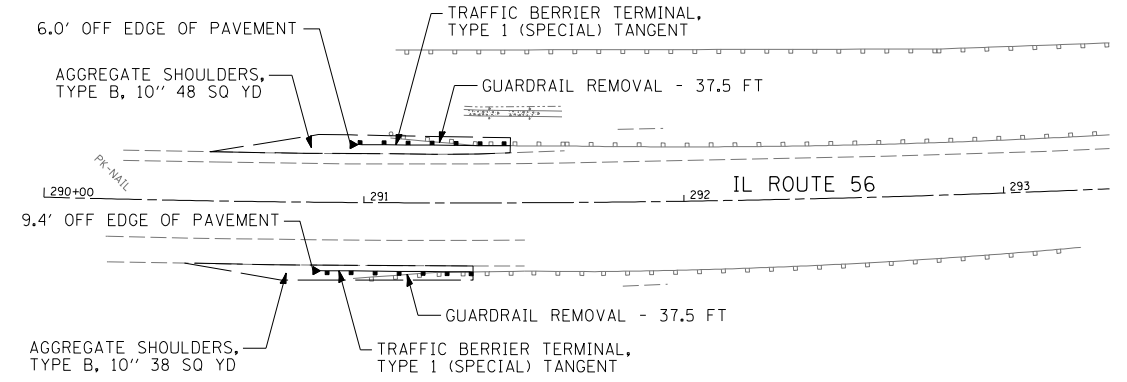

LOCATION 29  
IL 56 - UNDER GALENA BLVD OVERPASS

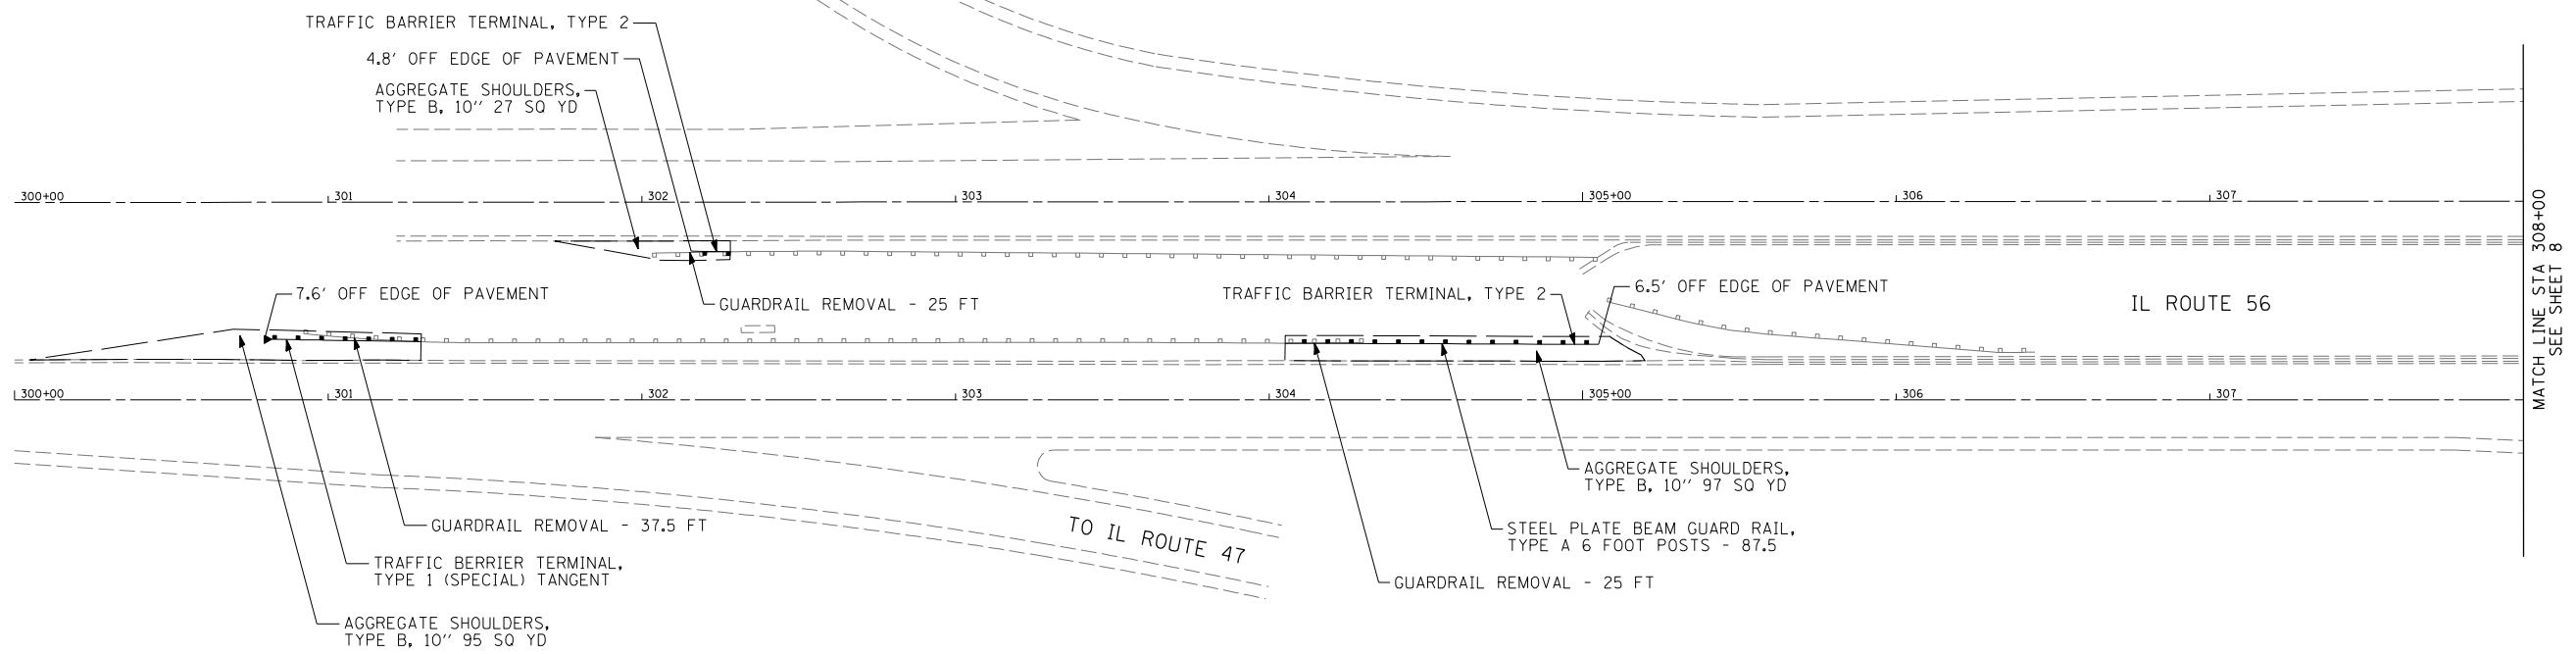

LOCATION 30  
IL 56 - OVER IL 47 IN MEDIAN

F:\jobs\2009\20093023-57\cod\site\site\plan07.dgn 3/19/2012 9:43:49 AM



USER NAME = .USER.	DESIGNED - EAF	REVISED -
PLOT SCALE = 60.0000' / IN.	DRAWN - EAF	REVISED -
PLOT DATE = 3/19/2012	CHECKED - RS	REVISED -
	DATE - 03/22/2012	REVISED -

**STATE OF ILLINOIS  
DEPARTMENT OF TRANSPORTATION**

**GUARDRAIL IMPROVEMENTS - KANE COUNTY  
ROADWAY PLANS**

SCALE: 1" = 30'    SHEET NO. 7 OF 11 SHEETS    STA.    TO STA.

F.A. RTE.	SECTION	COUNTY	TOTAL SHEETS	SHEET NO.
•	2011-025-GRR	KANE	19	11
•	VARIOUS ROUTES	CONTRACT NO. 60P25		
ILLINOIS FED. AID PROJECT				