


NOTE:  
SEE NEW YORK ST. / AURORA AVE. SHEET  
FOR ALIGNMENT & TIE DATA

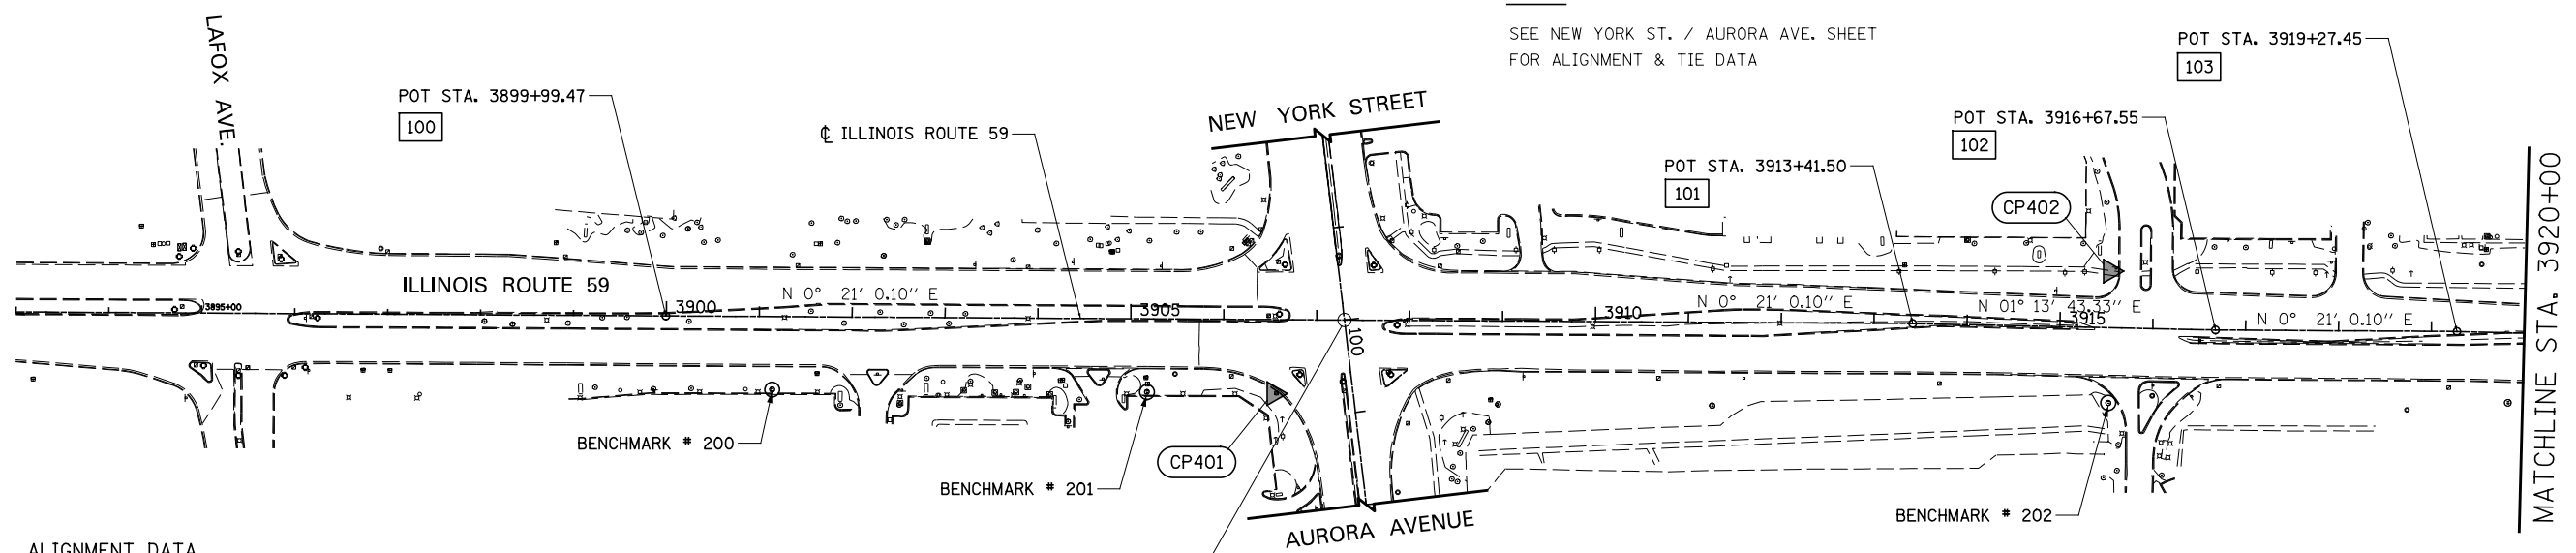


ALIGNMENT DATA


100	N 855395.72 E 19057.63
101	N 856737.73 E 19065.83
102	N 857063.70 E 19072.82
103	N 857323.60 E 19074.41
104	N 857937.62 E 19090.16

STA. 3907+29.90 ILLINOIS ROUTE 59 =  
STA. 100+00.00 NEW YORK ST./AURORA AVE.

MATCHLINE STA. 3920+00

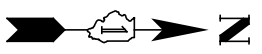

NOTE:  
SEE LIBERTY ST. / JEFFERSON AVE. AND  
MERIDIAN PKWY. / GLACIER PARK DR.  
SHEETS FOR ALIGNMENT & TIE DATA

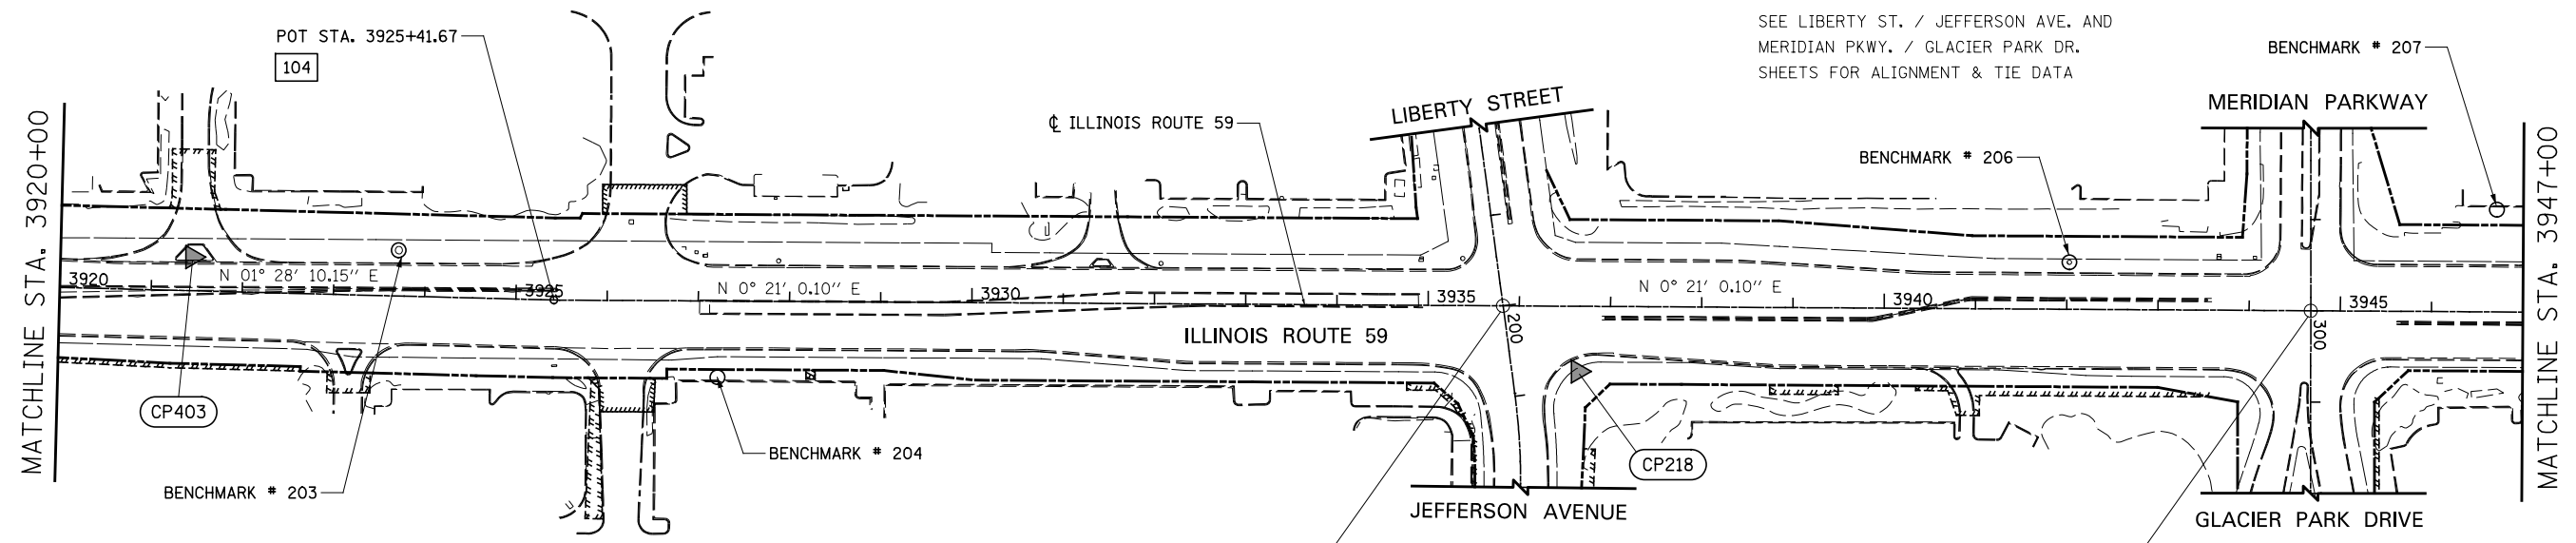


STA. 3935+82.12 ILLINOIS ROUTE 59 =  
STA. 200+00.00 LIBERTY ST./JEFFERSON AVE.

STA. 3944+67.58 ILLINOIS ROUTE 59 =  
STA. 300+00.00 MERIDIAN PKWY./GLACIER PARK DR.

MATCHLINE STA. 3920+00

MATCHLINE STA. 3947+00

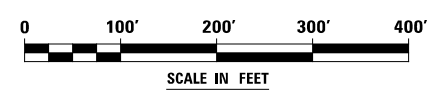

FILE NAME =	USER NAME = *USER*	DESIGNED <i>CEO</i>	REVISED
*FILE#		DRAWN <i>KES</i>	REVISED -
	PLOT SCALE = *SCALE*	CHECKED <i>PJO</i>	REVISED -
	PLOT DATE = *DATE*	DATE <i>03-22-2012</i>	REVISED -

STATE OF ILLINOIS  
DEPARTMENT OF TRANSPORTATION

ALIGNMENT, TIES, AND BENCHMARKS

SCALE: AS SHOWN SHEET NO. 1 OF 14 SHEETS STA. 3893+00 TO STA. 3947+00

F.A.P. RTE.	SECTION	COUNTY	TOTAL SHEETS	SHEET NO.
338	2011-037-DTR	DUPAGE	138	9
CONTRACT NO. 60P43				
ILLINOIS FED. AID PROJECT				